


PROJECT NO.	YEAR	SHEET NO.	TOTAL SHEETS
472-84435	2007	86	97

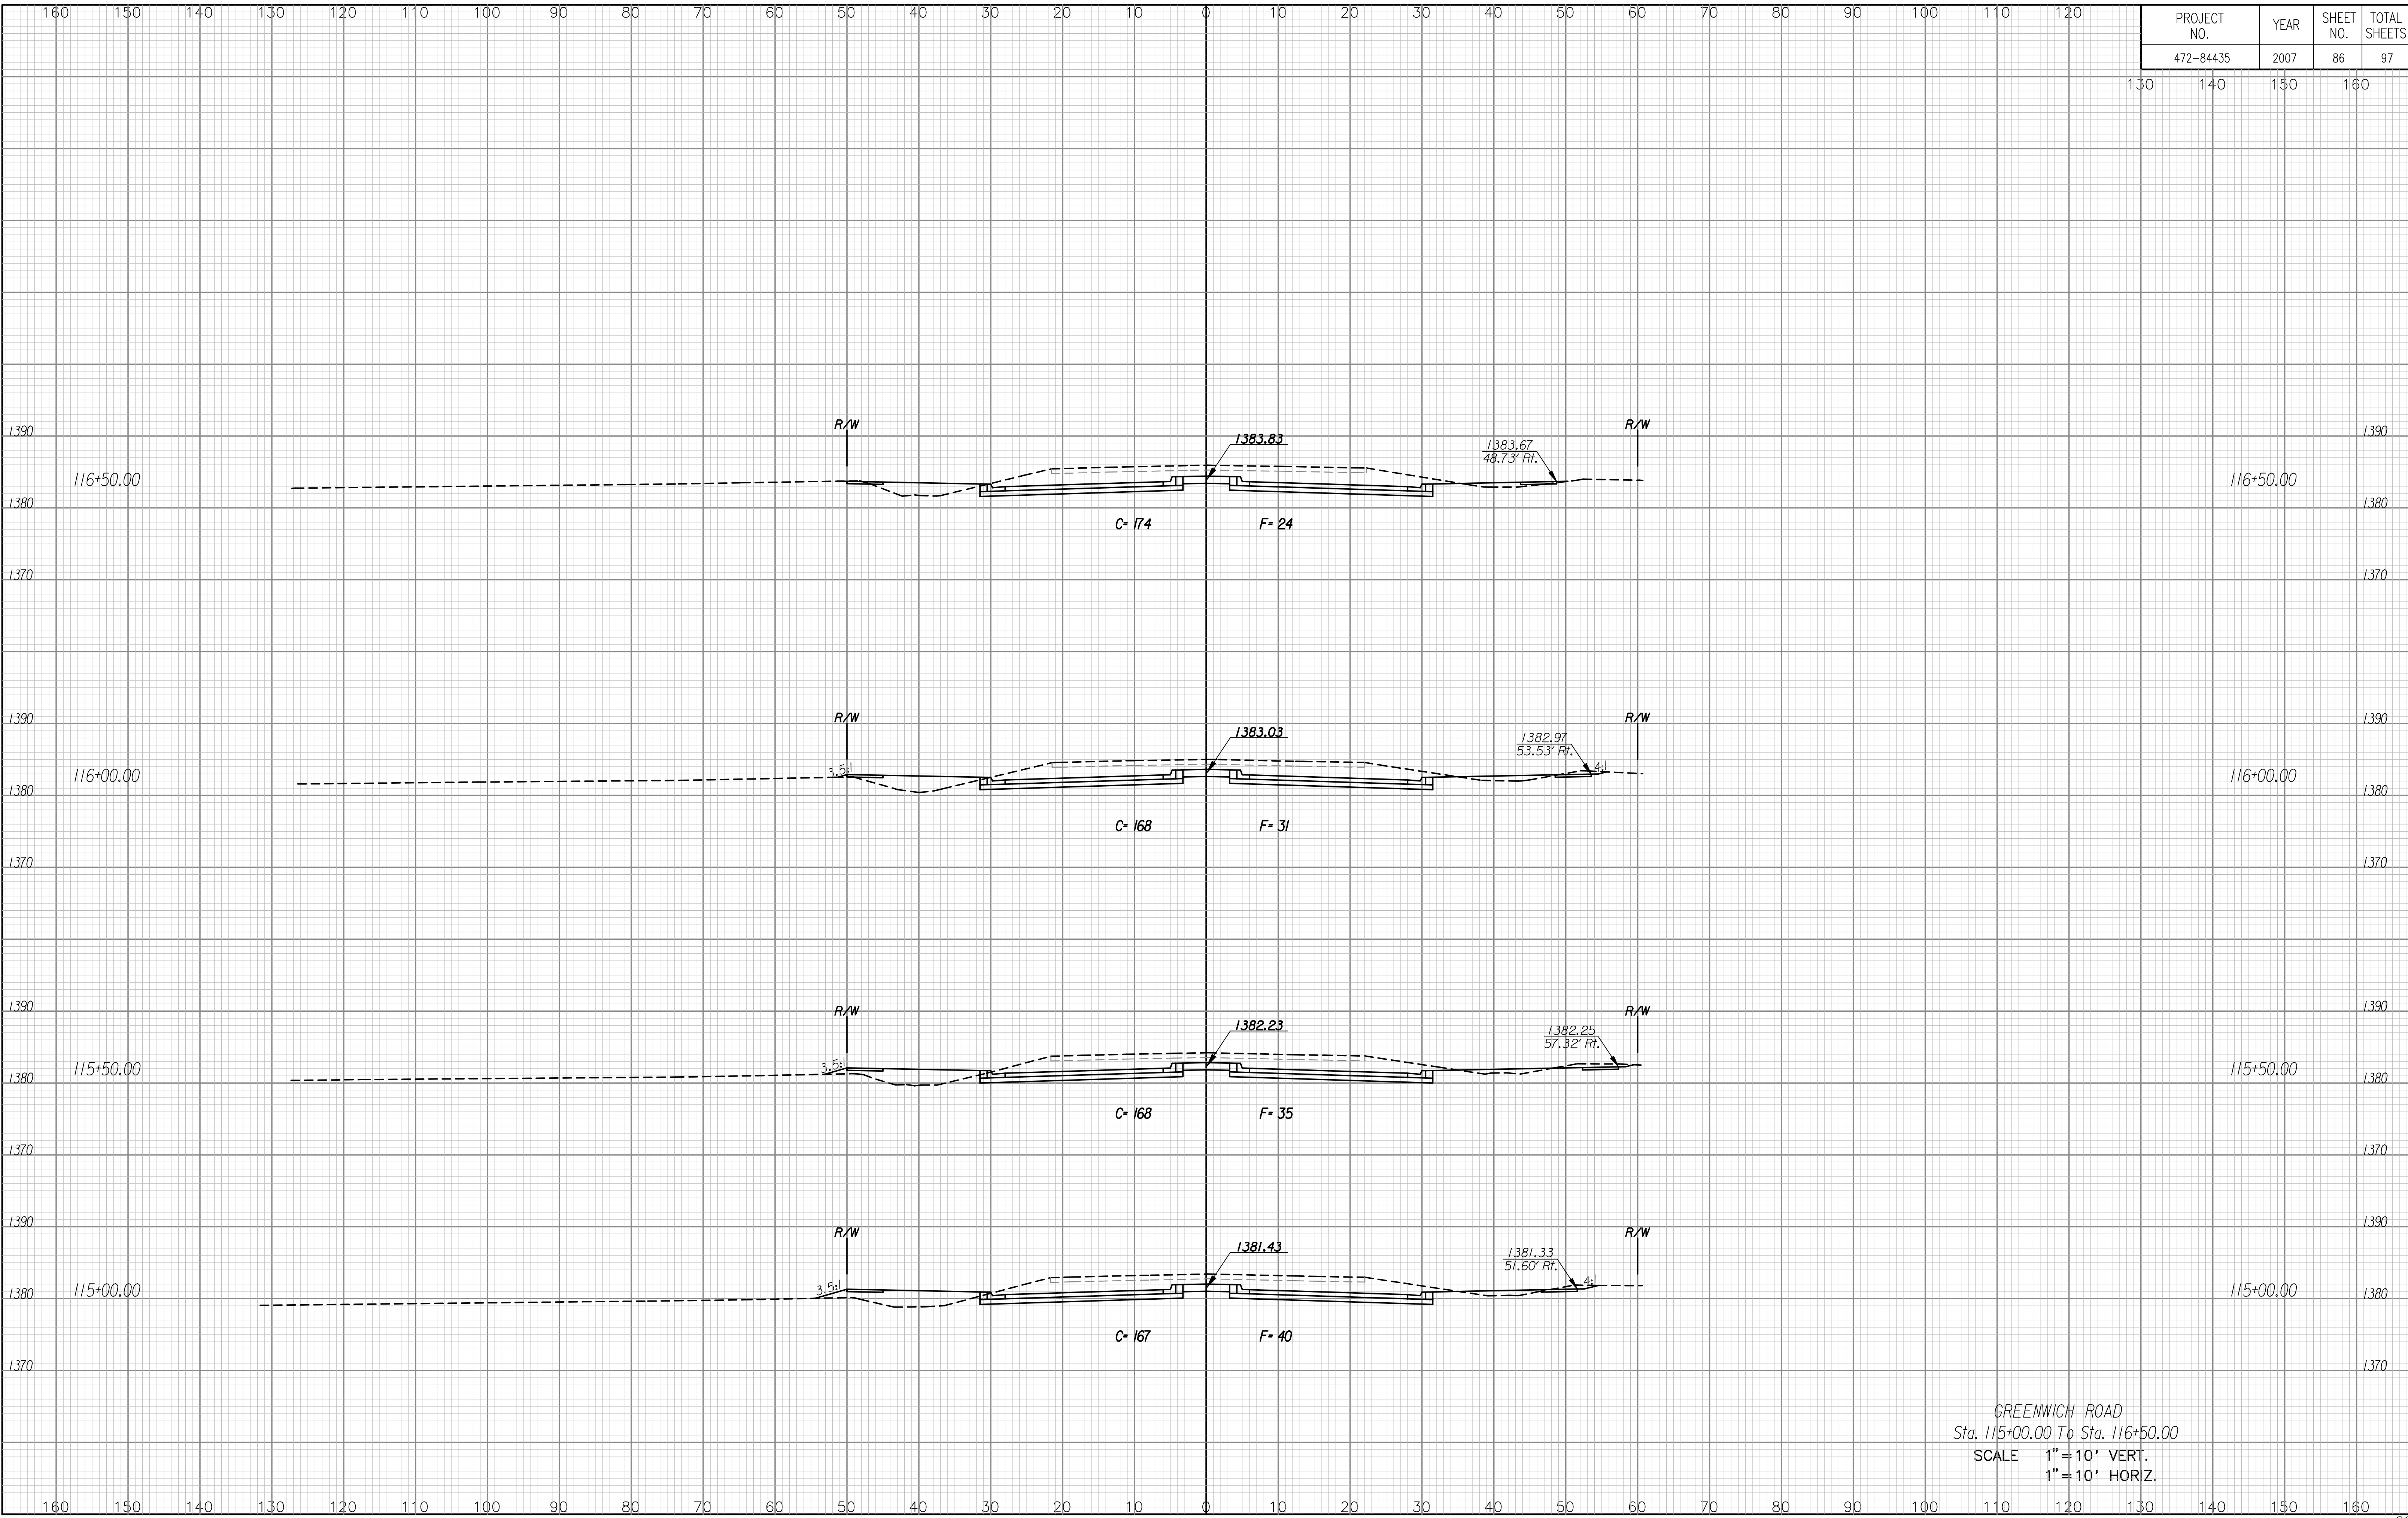

NOTE BOOK	TEMPLATE	AREAS CHECKED
NO.		

Drawn By :
Plotted By :

GREENWICH ROAD
Sta. 115+00.00 To Sta. 116+50.00
SCALE 1" = 10' VERT.
1" = 10' HORIZ.