


PROJECT NO.	YEAR	SHEET NO.	TOTAL SHEETS
472-84435	2007	95	97

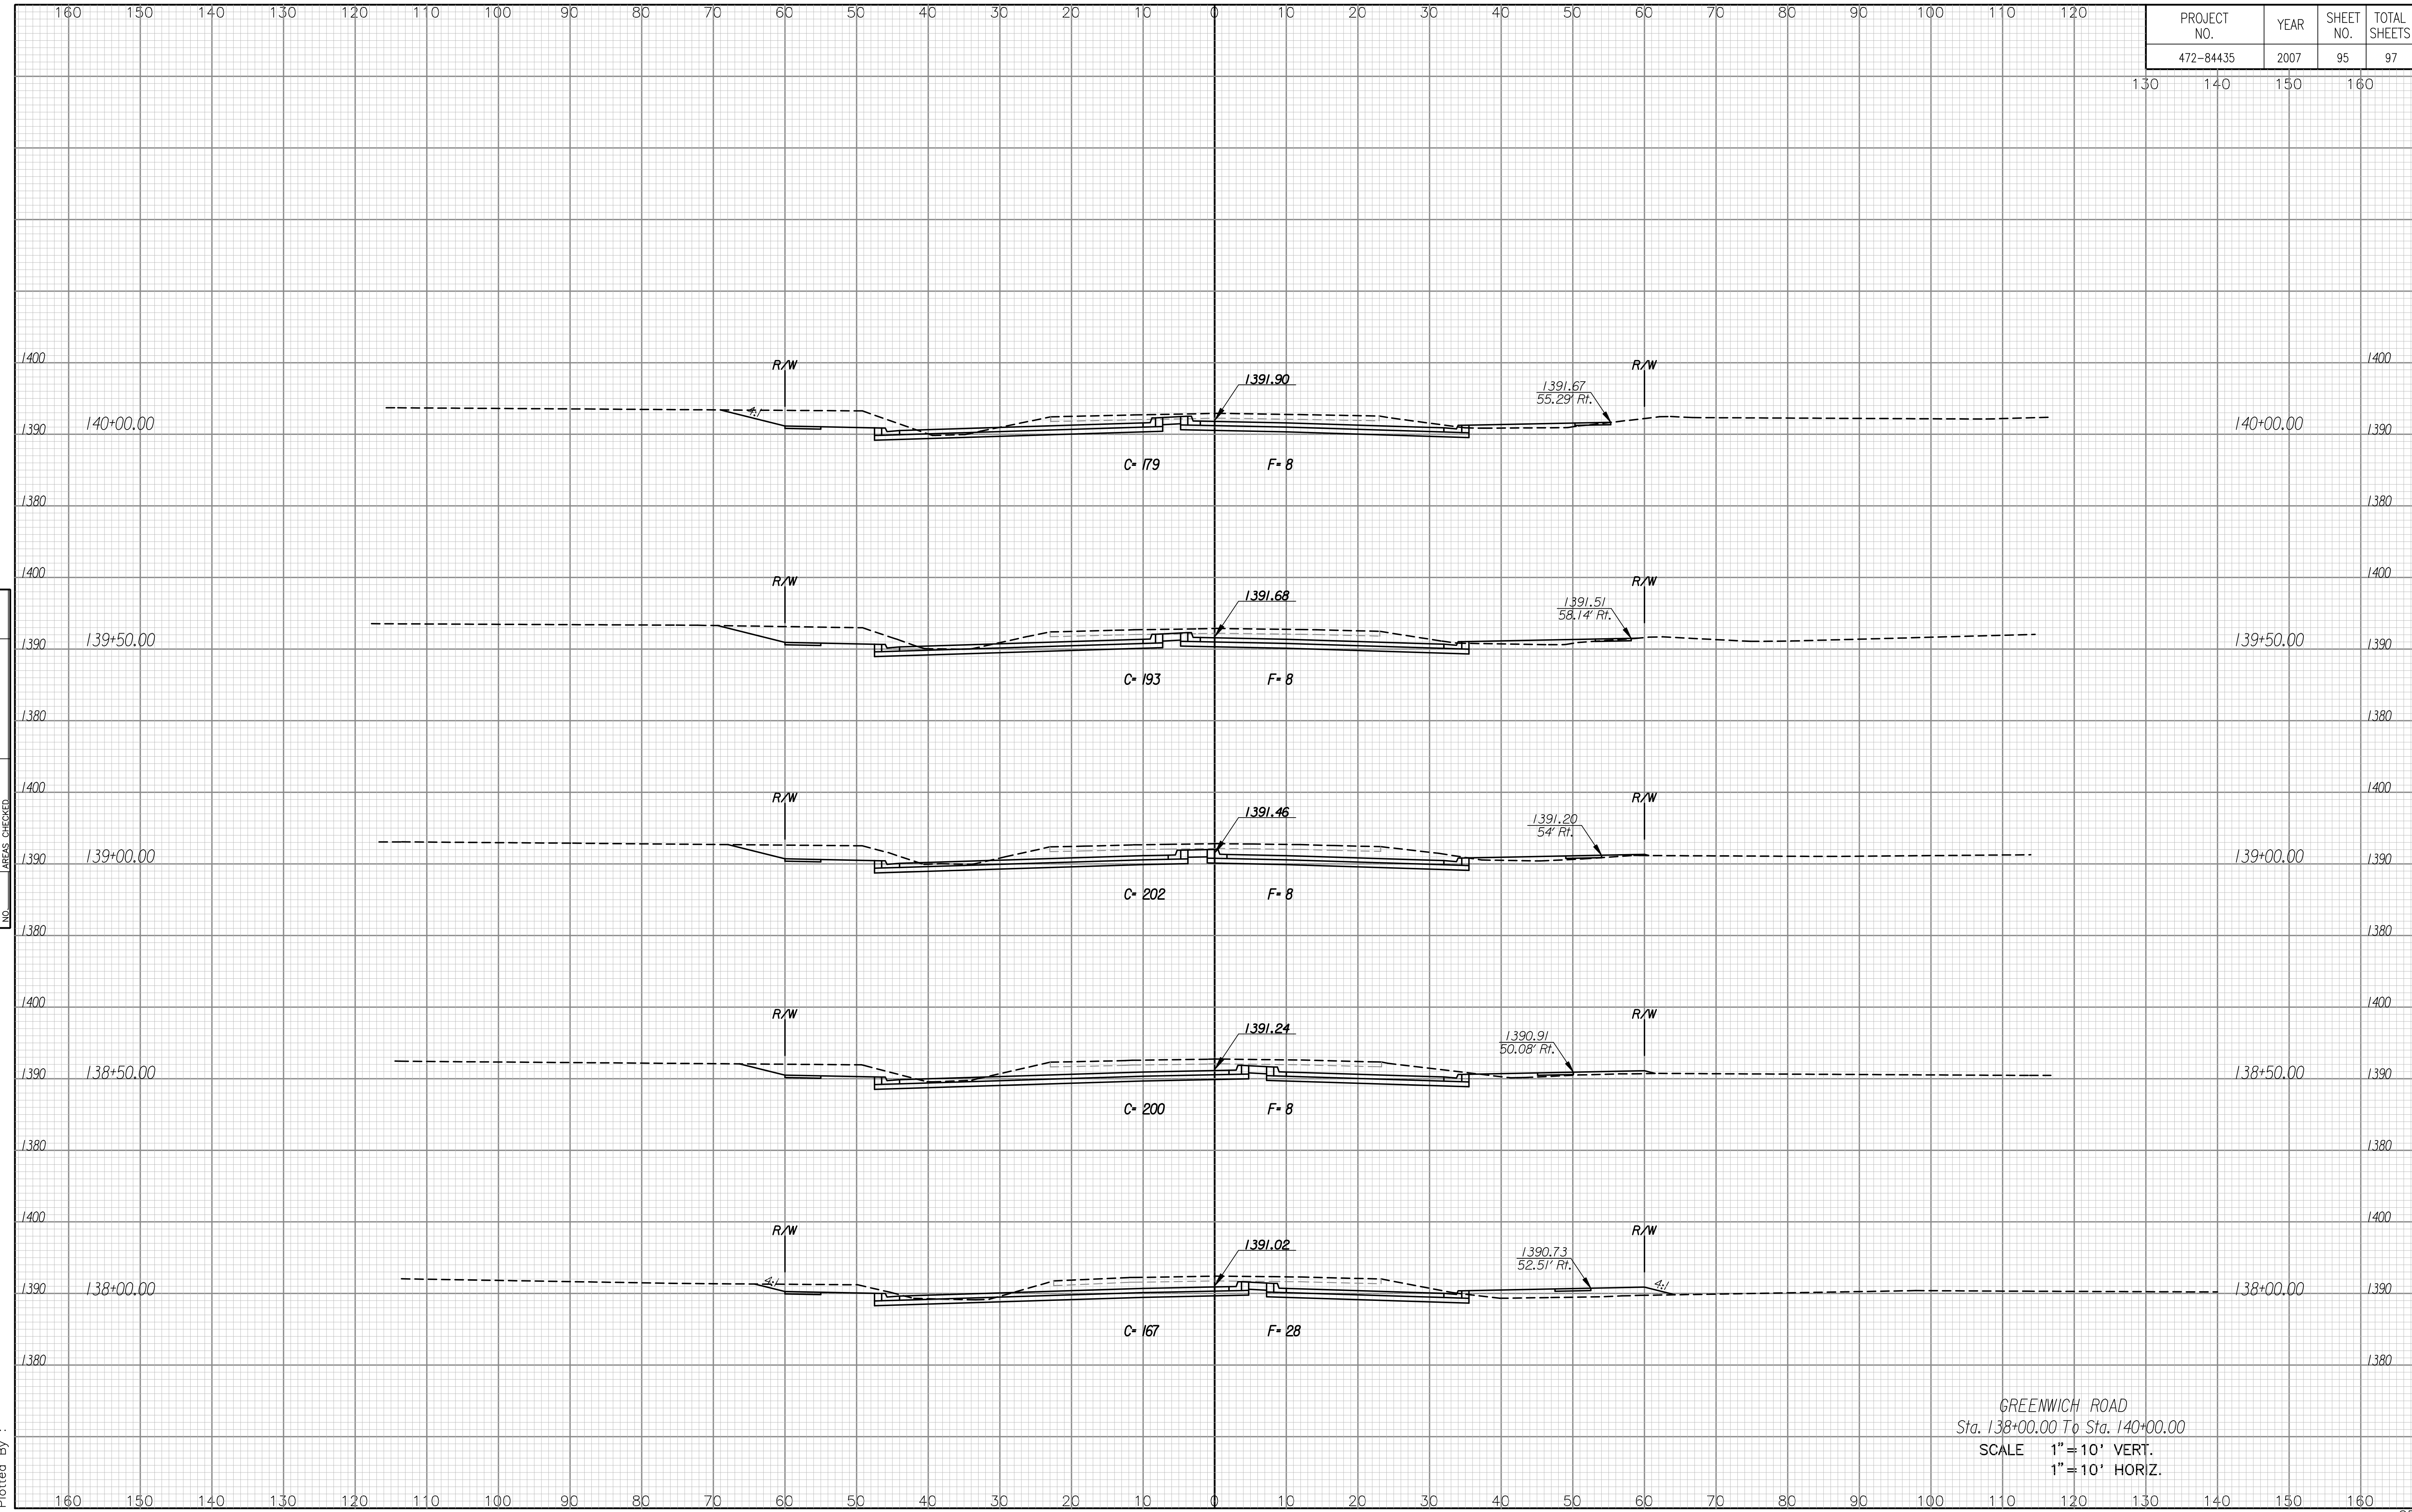

NOTE BOOK NO.	TEMPLATE AREAS CHECKED

Drawn By :
Plotted By :

GREENWICH ROAD
Sta. 138+00.00 To Sta. 140+00.00
SCALE 1" = 10' VERT.
1" = 10' HORIZ.