


WOODLAWN NORTH POINTE ADDITION
SANITARY SEWER PLANS
LINE 1

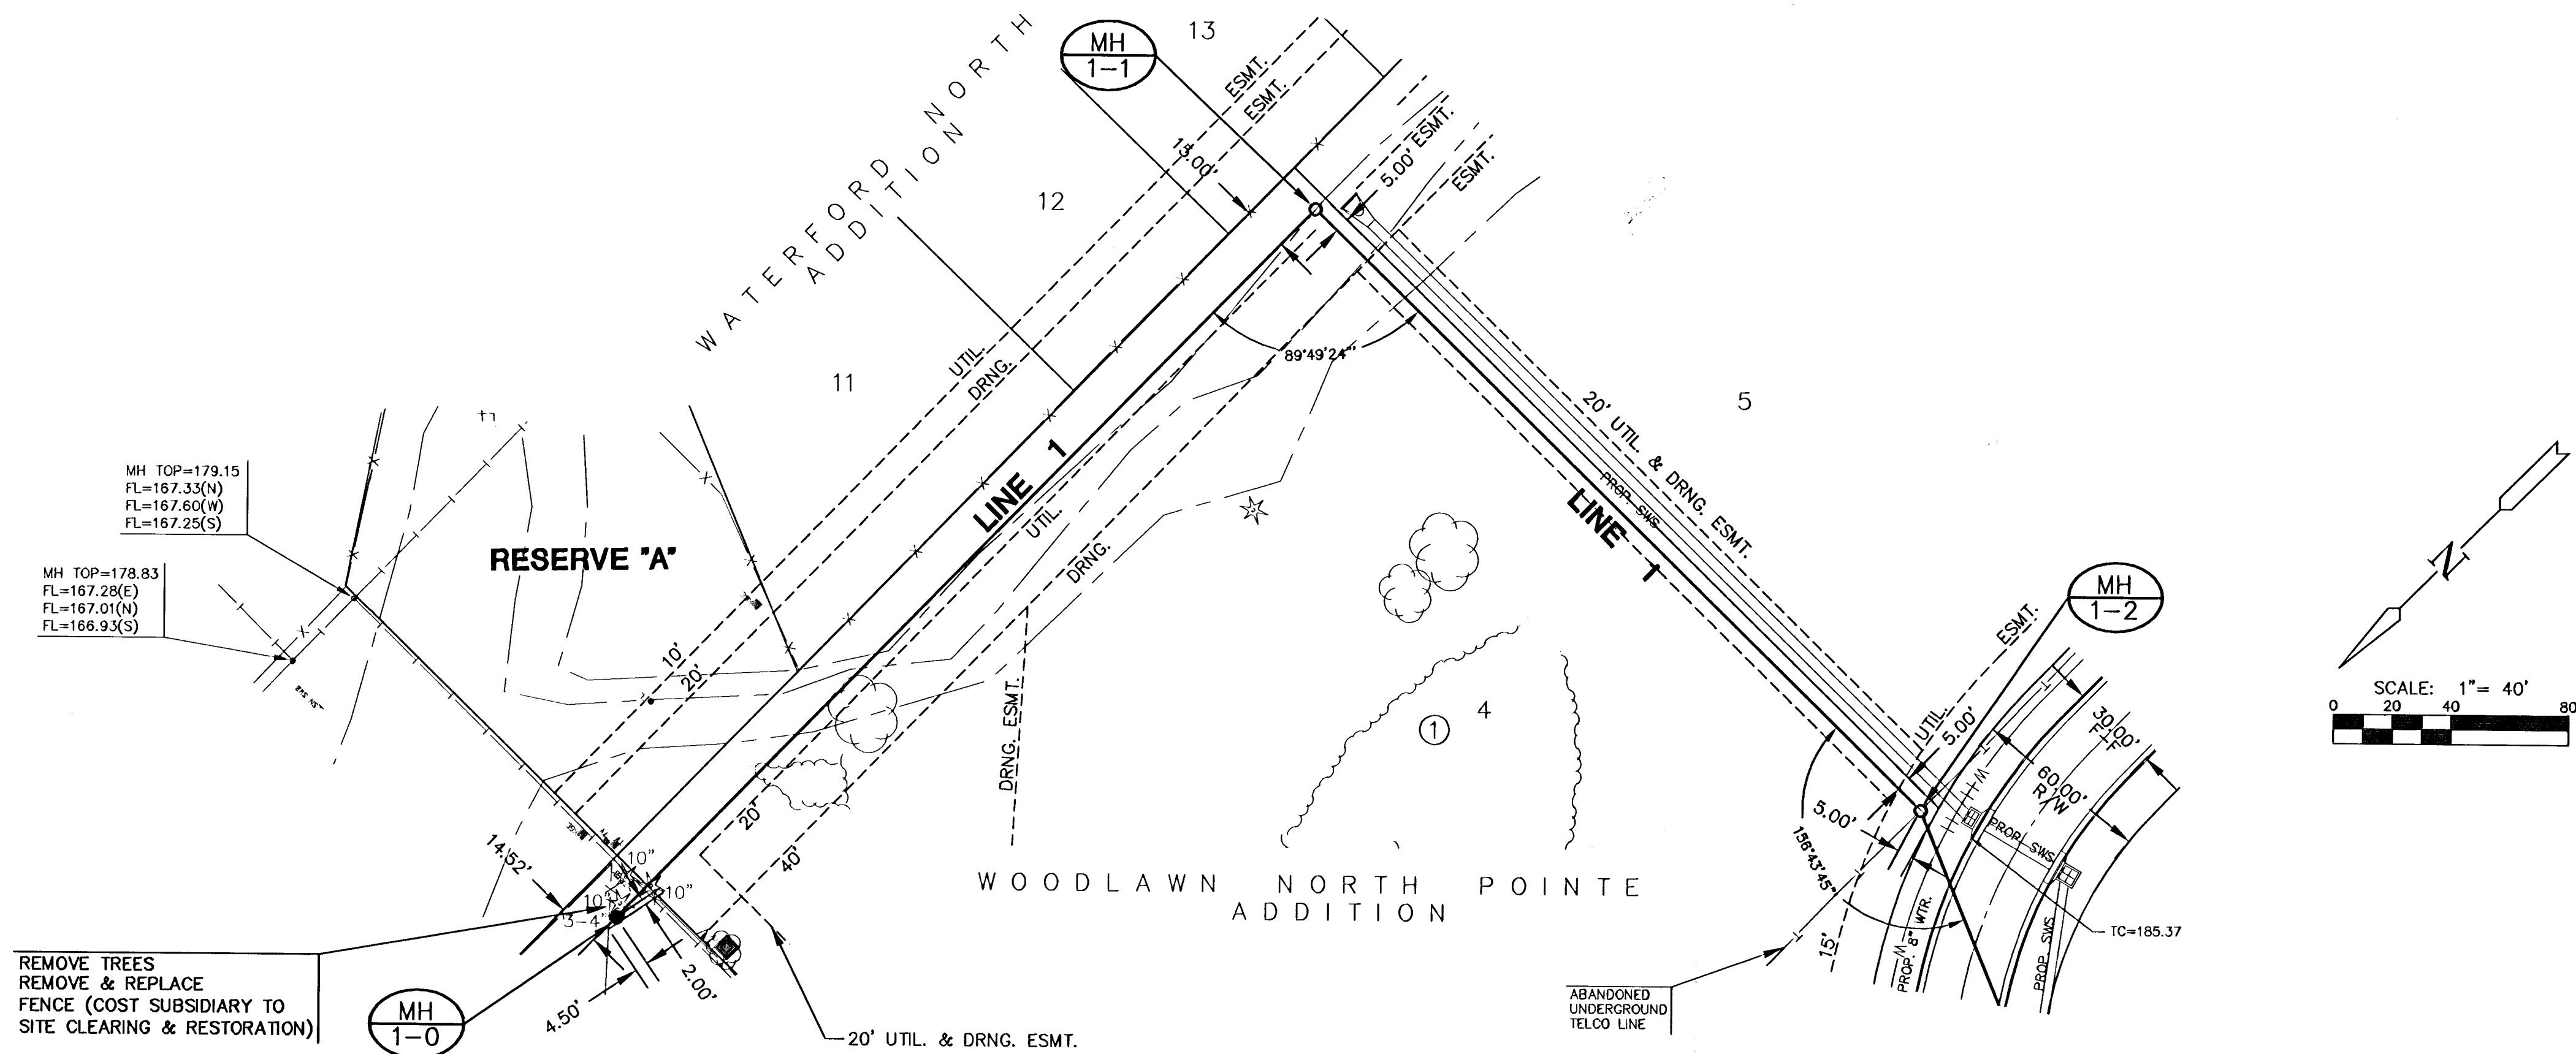

PLAN LINE 1

PROFILE LINE 1

SCALE: HORIZ. 1"=40'
SCALE: VERT. 1"=5'

