


PAVEMENT MARKING ITEMS		
ITEM	UNIT	QUANTITY
24" WHITE STOP BAR	L.F.	112
12" CROSSWALK	L.F.	472
6" SOLID WHITE LANE LINE	L.F.	400
4" SOLID YELLOW DOUBLE LINE	L.F.	425
LEFT TURN ARROW	EA	4
REMOVE CENTER DUAL LEFT TURN LANE	L.F.	1231
REMOVE 6" BROKEN WHITE	L.F.	120
REMOVE TURN ARROWS	EA	6

COST OF ALL ABOVE ITEMS SUBSIDIARY TO CONSTRUCTION

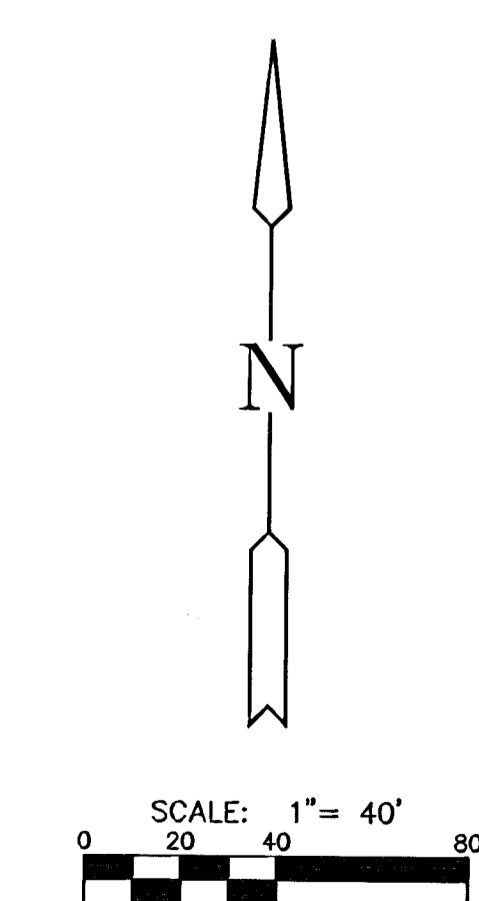

G:\ARCH\081501\DWG\PAV\SIGAL\98158SG3

**GATEWAY CENTER ADDITION**  
PROJECT NAME

---

**PAVEMENT MARKING PLAN**  
SHEET TITLE

---

DFL DESIGN BY. | KKL DRAWN BY. | GJA CHECKED BY.

---

APRIL 2004 DATE | 98158SG3 JOB NO. | 4 / 8 SHEET/OF