


PLAN	CHECKED	DATE

PROFILE	CHECKED	DATE

DSNR MDK OPER: TJS SCALE: 1"=40.00
01/2005/05300/001/05300-001-C-SSPP02 08-22-2005 09:50:51 am

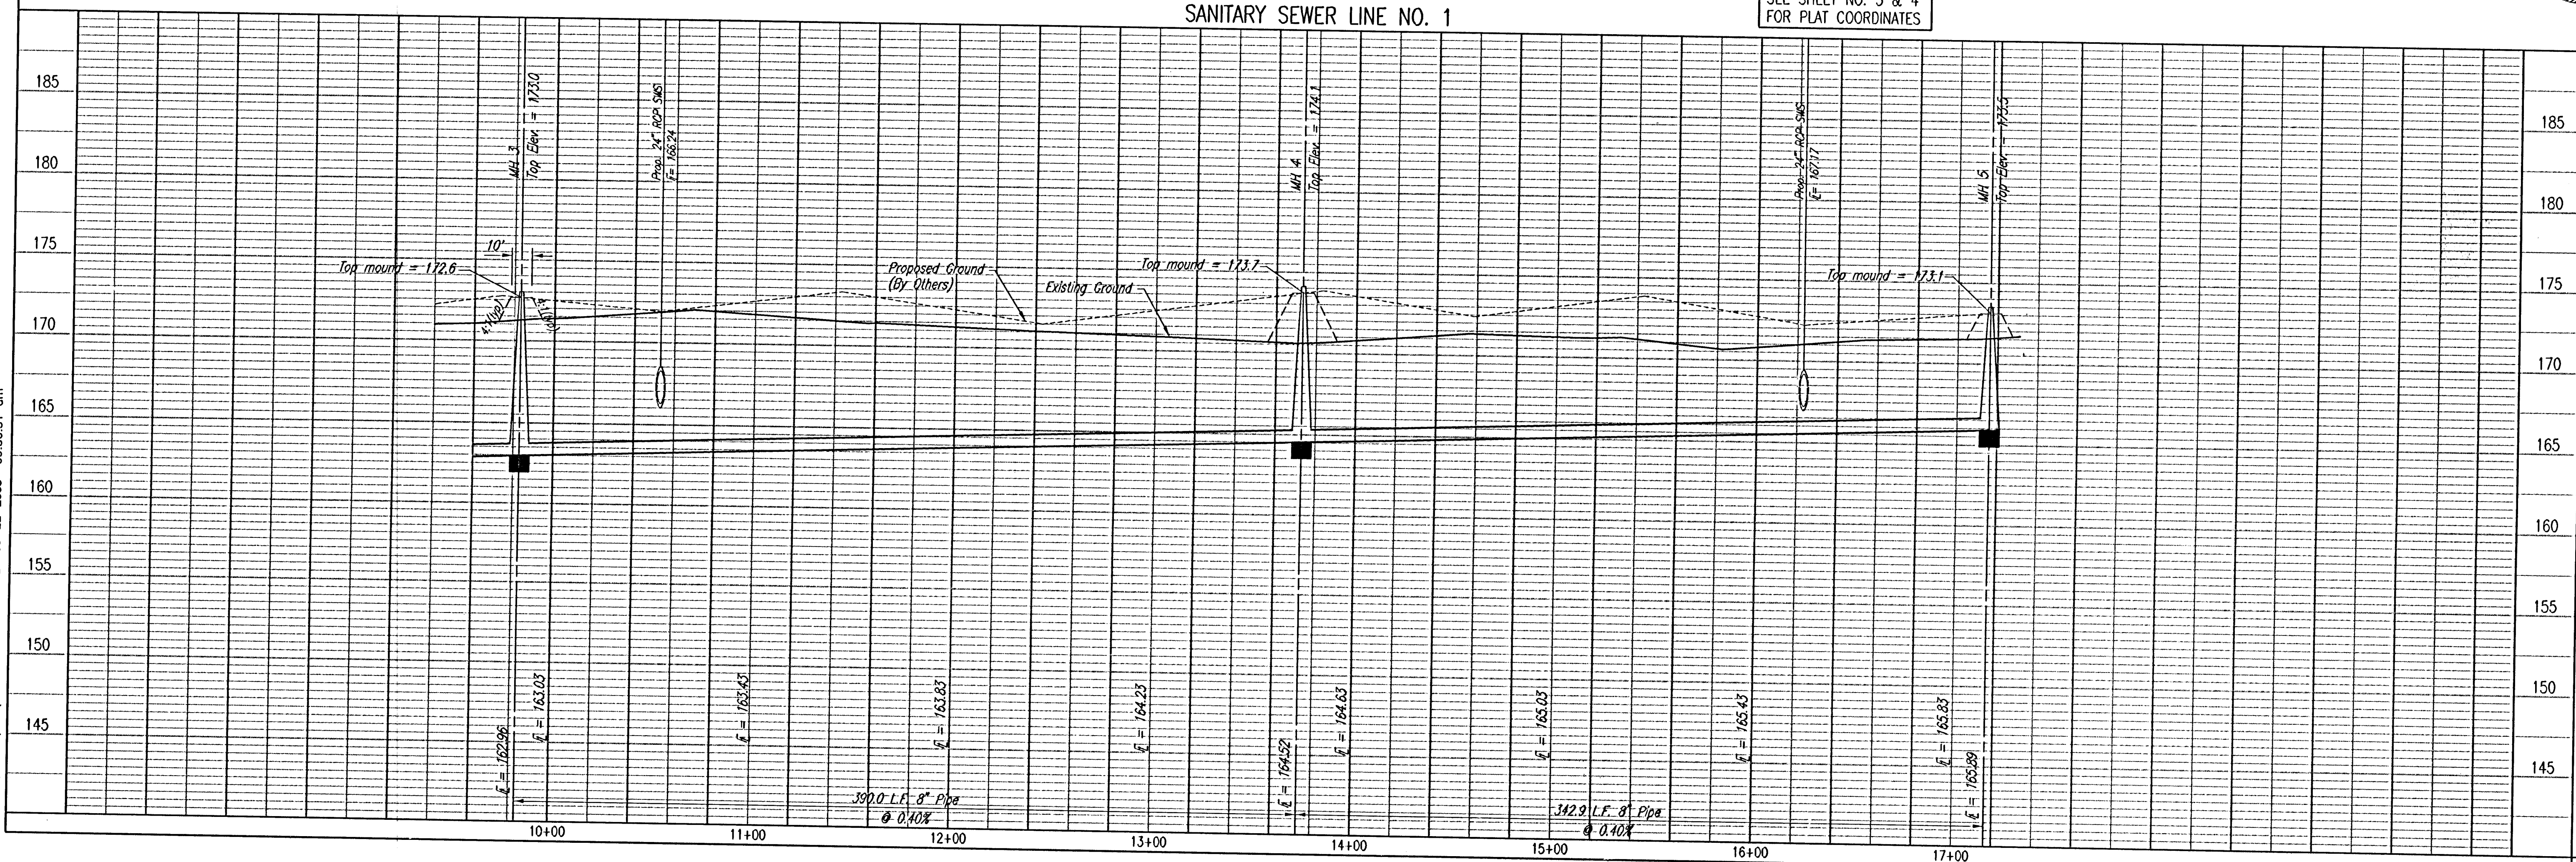


N-11,228.0843, E-8,677.8538
Sta. 9+83.1
MH 3

N-11,221.2448, E-8,287.9138
Sta. 13+73.1
Const. MH 4
Standard MH

N-11,215.2311, E-7,945.0592
Sta. 17+16.0
Const. MH 5
Standard MH

SCALE:
PLAN: LAT. & LONG. 0 40 80
PROFILE: HORIZ. SAME AS ABOVE
VERT. 0 5

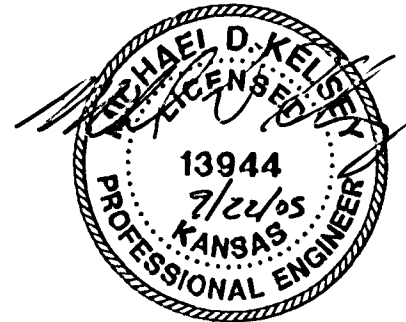

SEE SHEET NO. 3 & 4
FOR PLAT COORDINATES

LATERAL 2, MAIN 7 OF THE
NORTHWEST INTERCEPTOR SEWER
SANITARY SEWER LINE NO. 1

Professional Engineering Consultants, P.A.
303 S. TOPEKA • WICHITA, KANSAS 67202
316-262-2691 • FAX 316-262-3003

Designed By: MDK
Drawn By: TJS

Job No.: 35-05300-1-042
Date: MAY 2005

JAMES L. ARMOUR, P.E. - CITY ENGINEER
CITY OF WICHITA PROJECT NO. 488-8308