



PLAN	CHECKED	DATE
	CHECKED	
	BY	

PROFILE	CHECKED	DATE
	CHECKED	
	BY	

DSNR: BLB OPER: BUS SCALE: 1"=20.00
 C:\2005\05300\000\05300-000-C-SWS\LINE1-2 09-27-2005 07:04:50 am

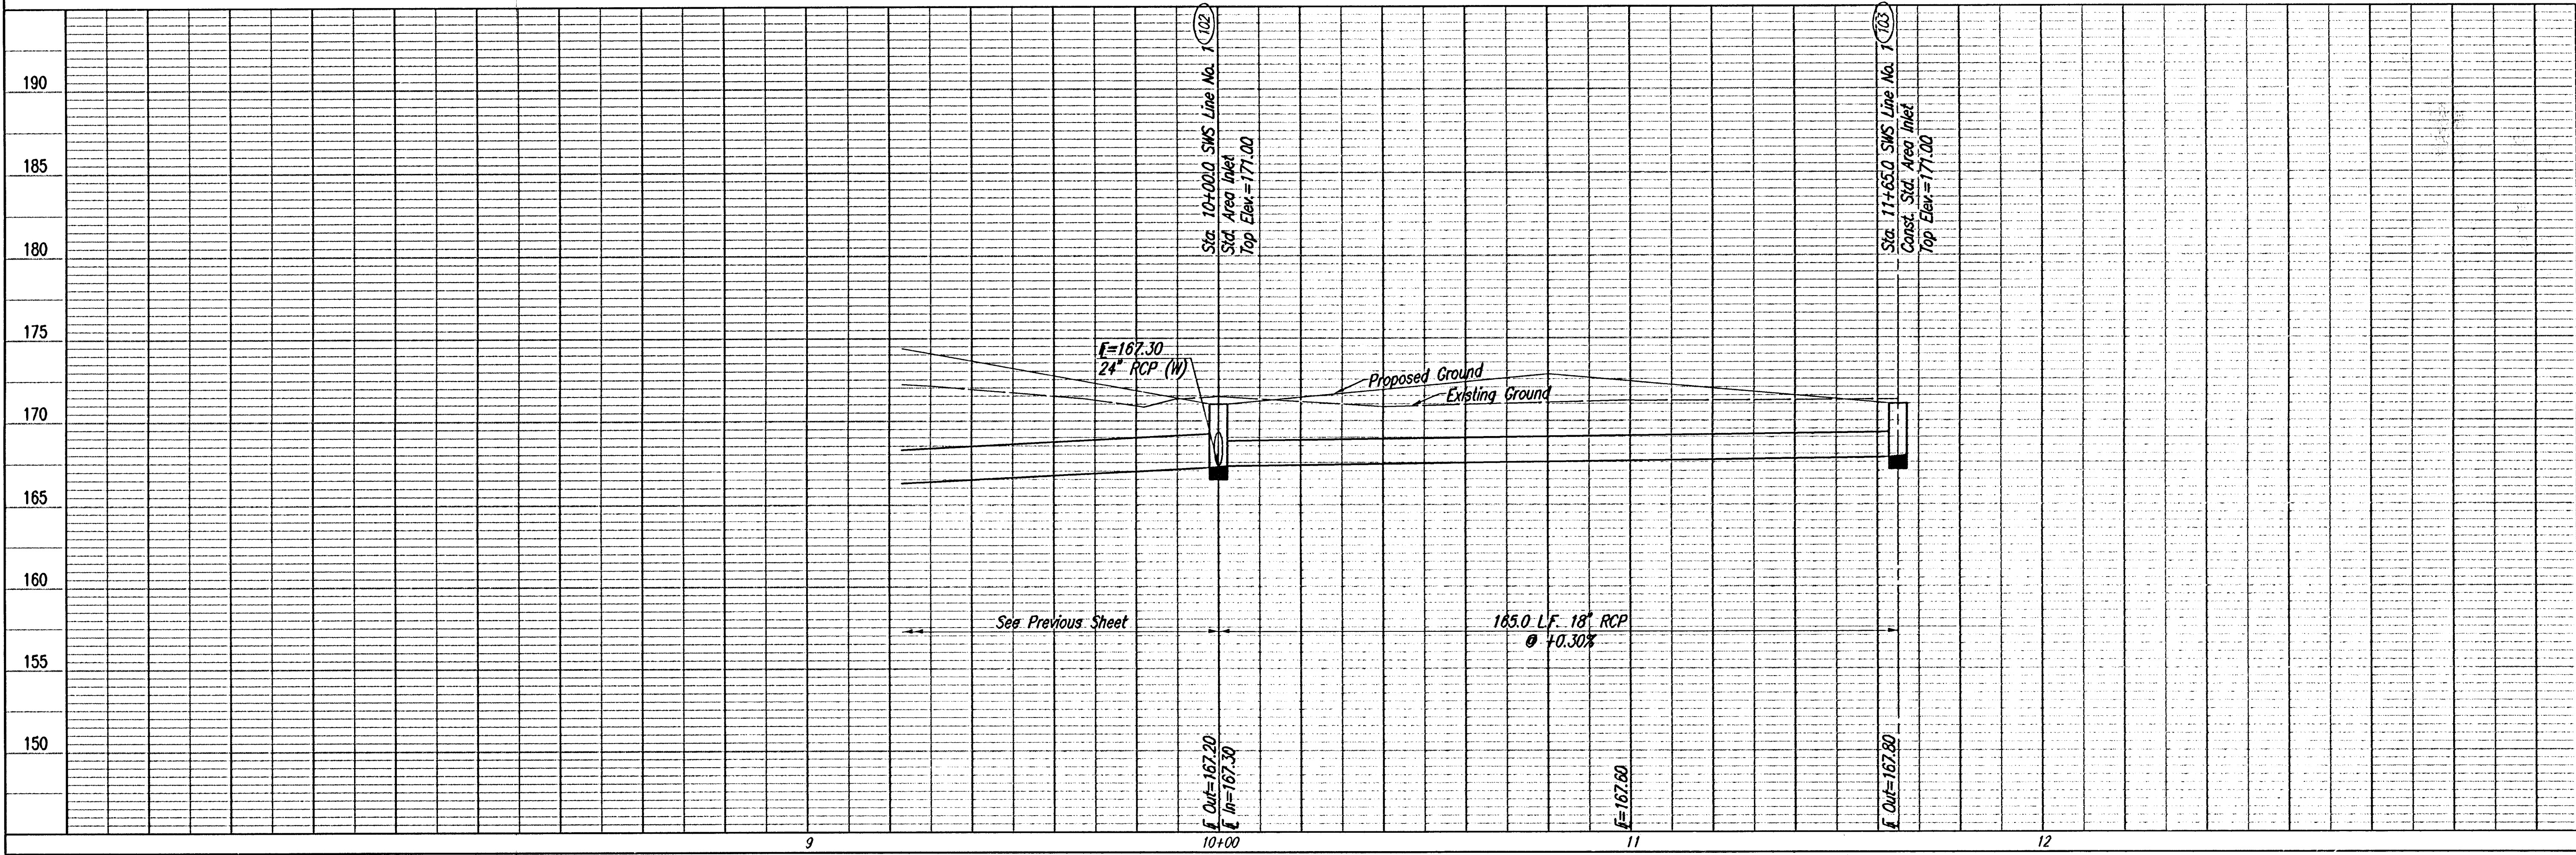

Professional Engineering Consultants, P.A. 303 S. TOPEKA • WICHITA, KANSAS 67202 316-262-2601 • FAX 316-262-3003	Job No. 35-05300-000 Date May 2005	Designed By BOB, BLB Drawn By BUS	PRairie Pointe - PHASE 2 SWS LINE NO. 1 STA 10+00.0 TO STA 11+65.0 JAMES L. ARNOUR, P.E.-CITY ENGINEER CITY OF WICHITA PROJECT NO. 472-94442
--	---------------------------------------	--------------------------------------	--

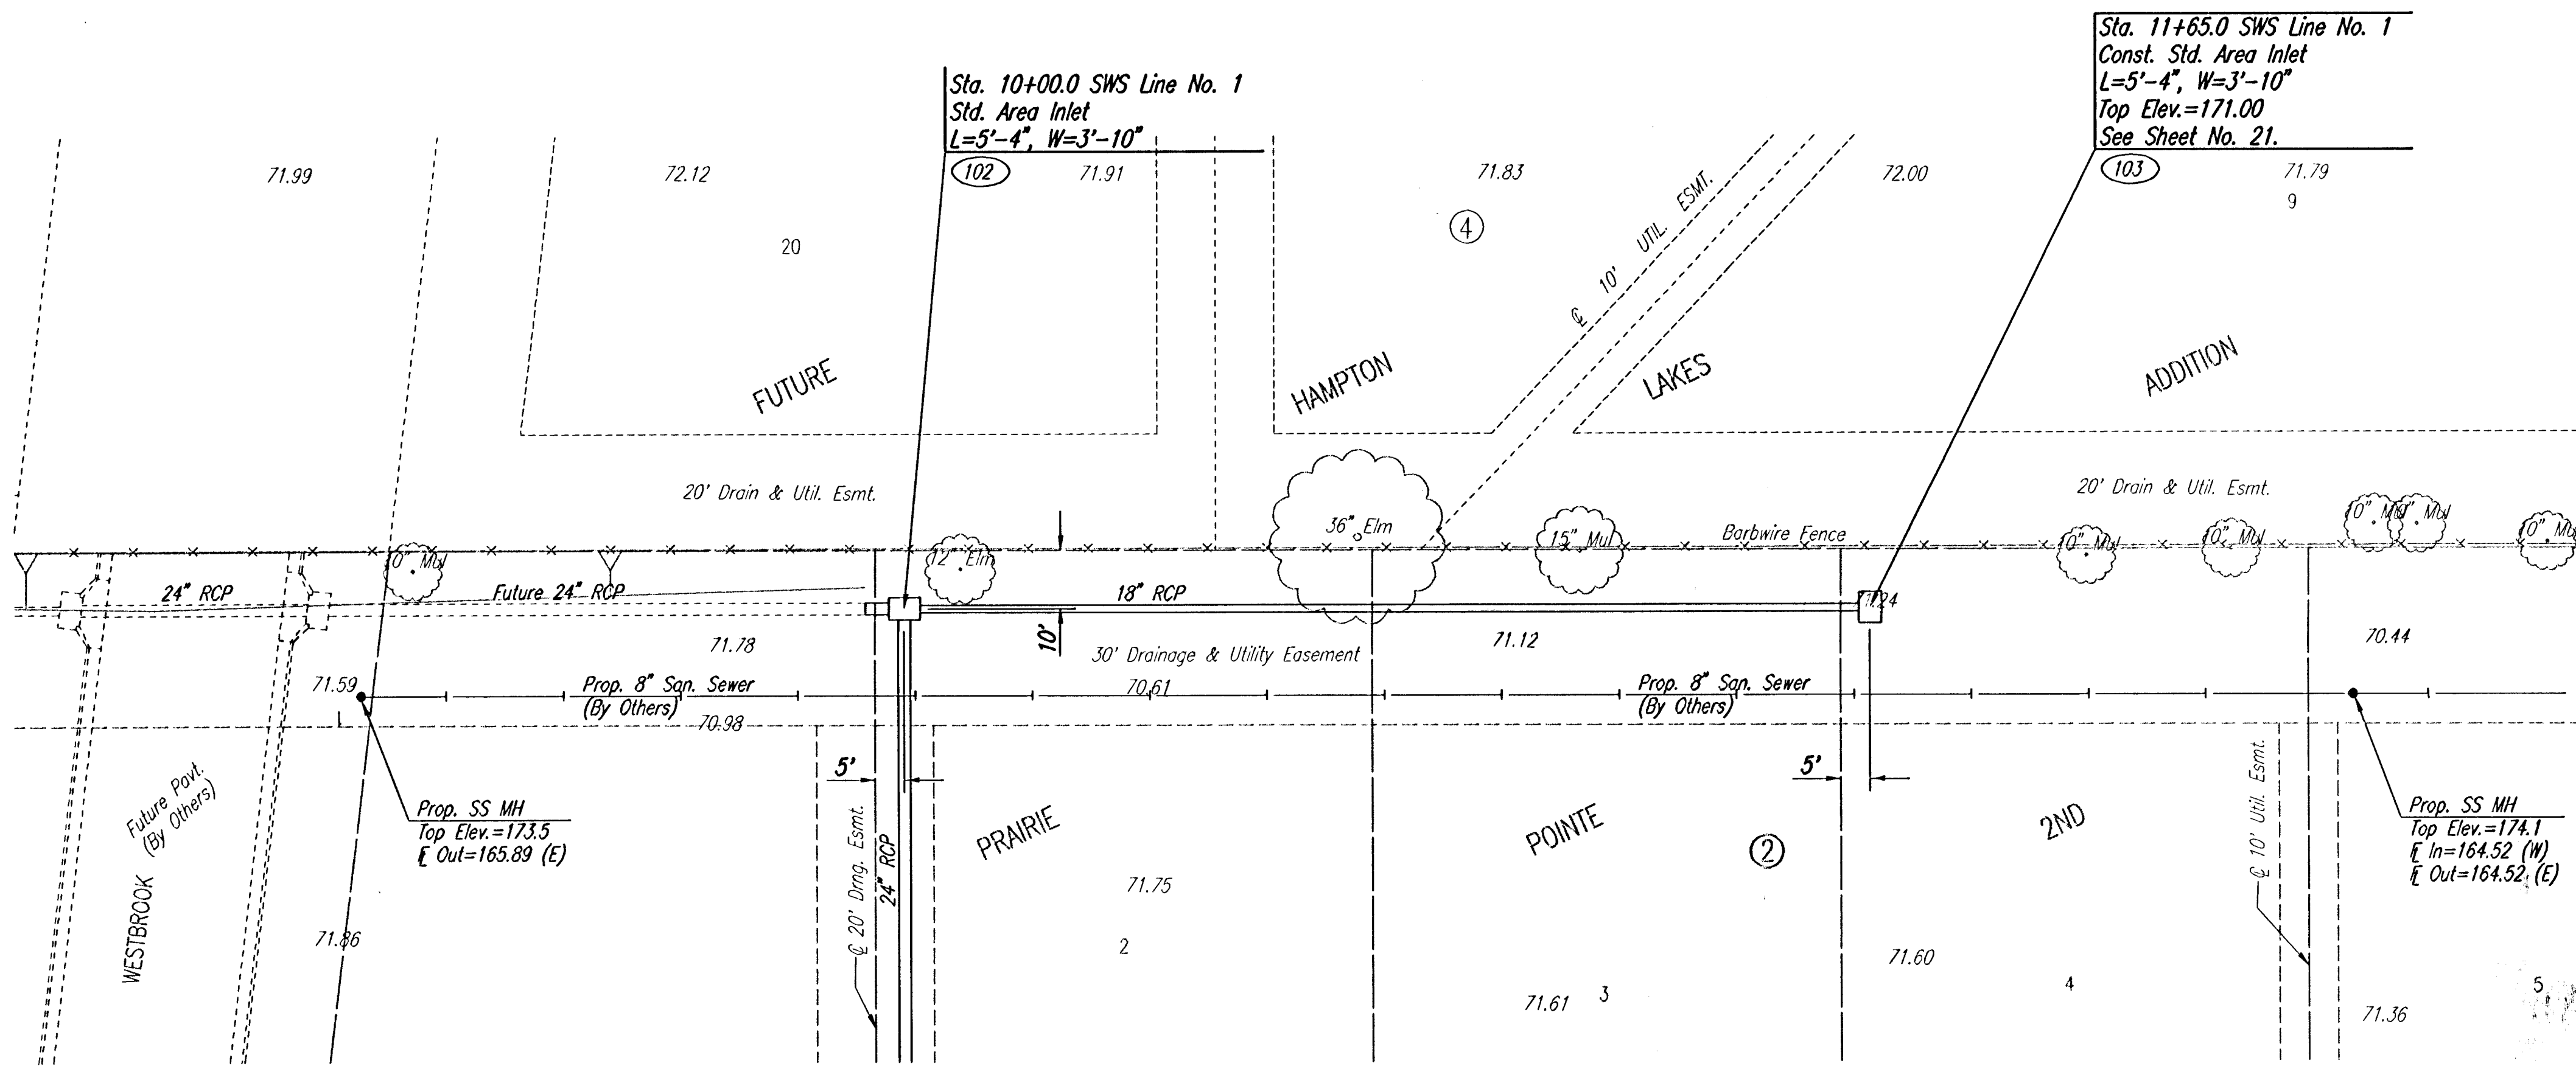

COORDINATE LIST		
POINT	NORTH	EAST
102	11,231.8581	8,037.6892
103	11,234.7518	8,202.6638

101 = COORDINATE POINT NO.
 SEE SHEET NO. 4 FOR PLAT COORDINATES

