
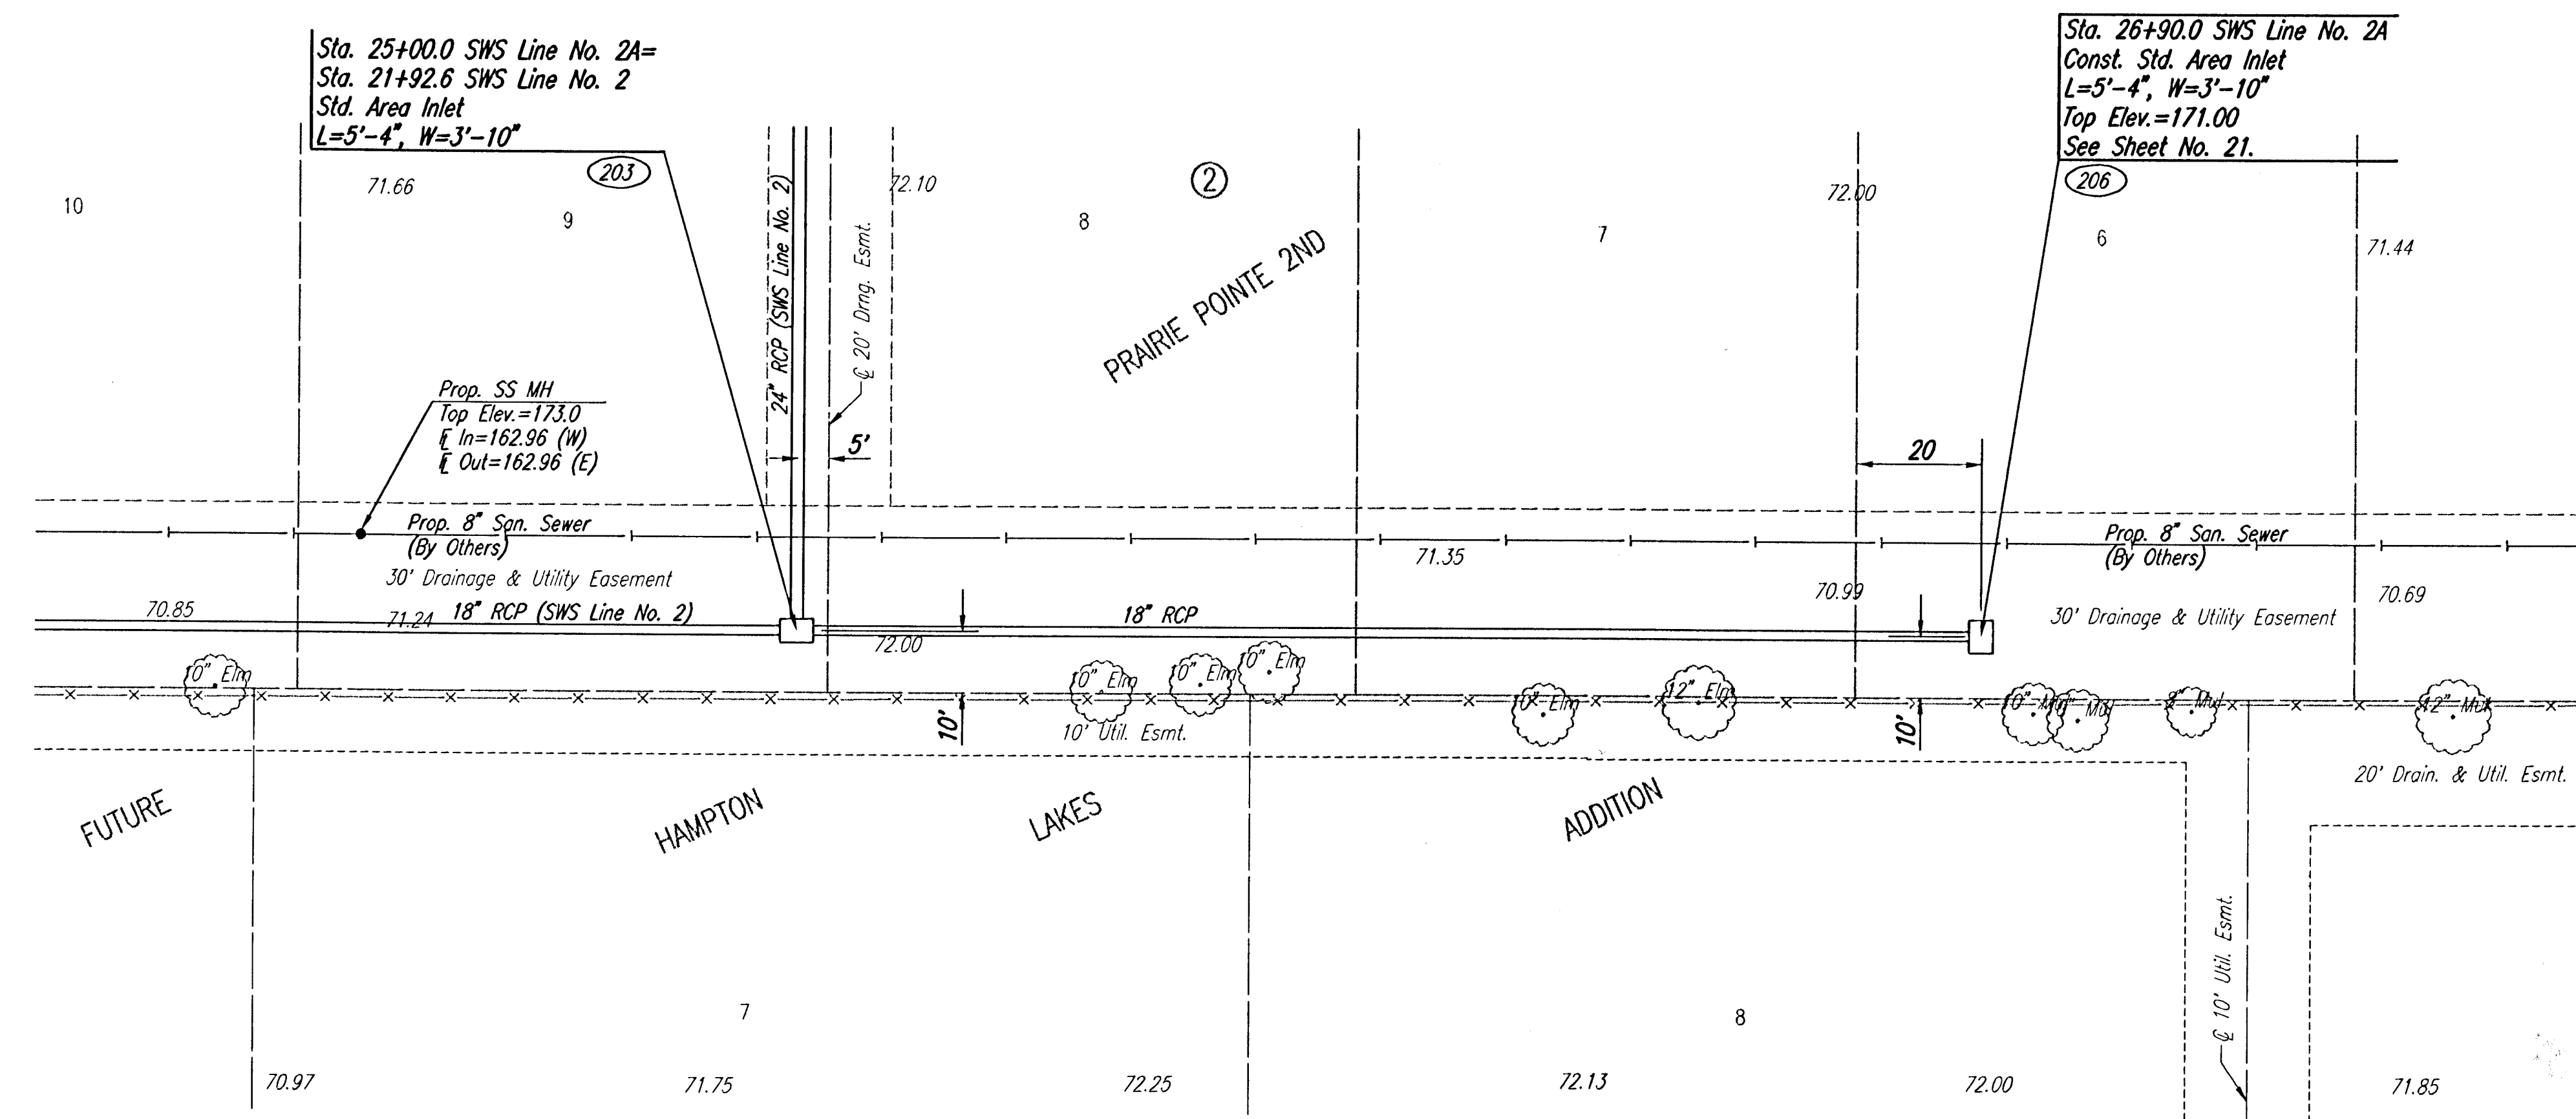


PLAN	CHECKED	DATE
	CHECKED	



PROFILE	CHECKED	DATE
	CHECKED	

DSNR: BLB OPER: BLB SCALE: 1"=20.00
 01/2005/05300/000/05300-000-C-SWSLINE2A 09-27-2005 07:14:01 am

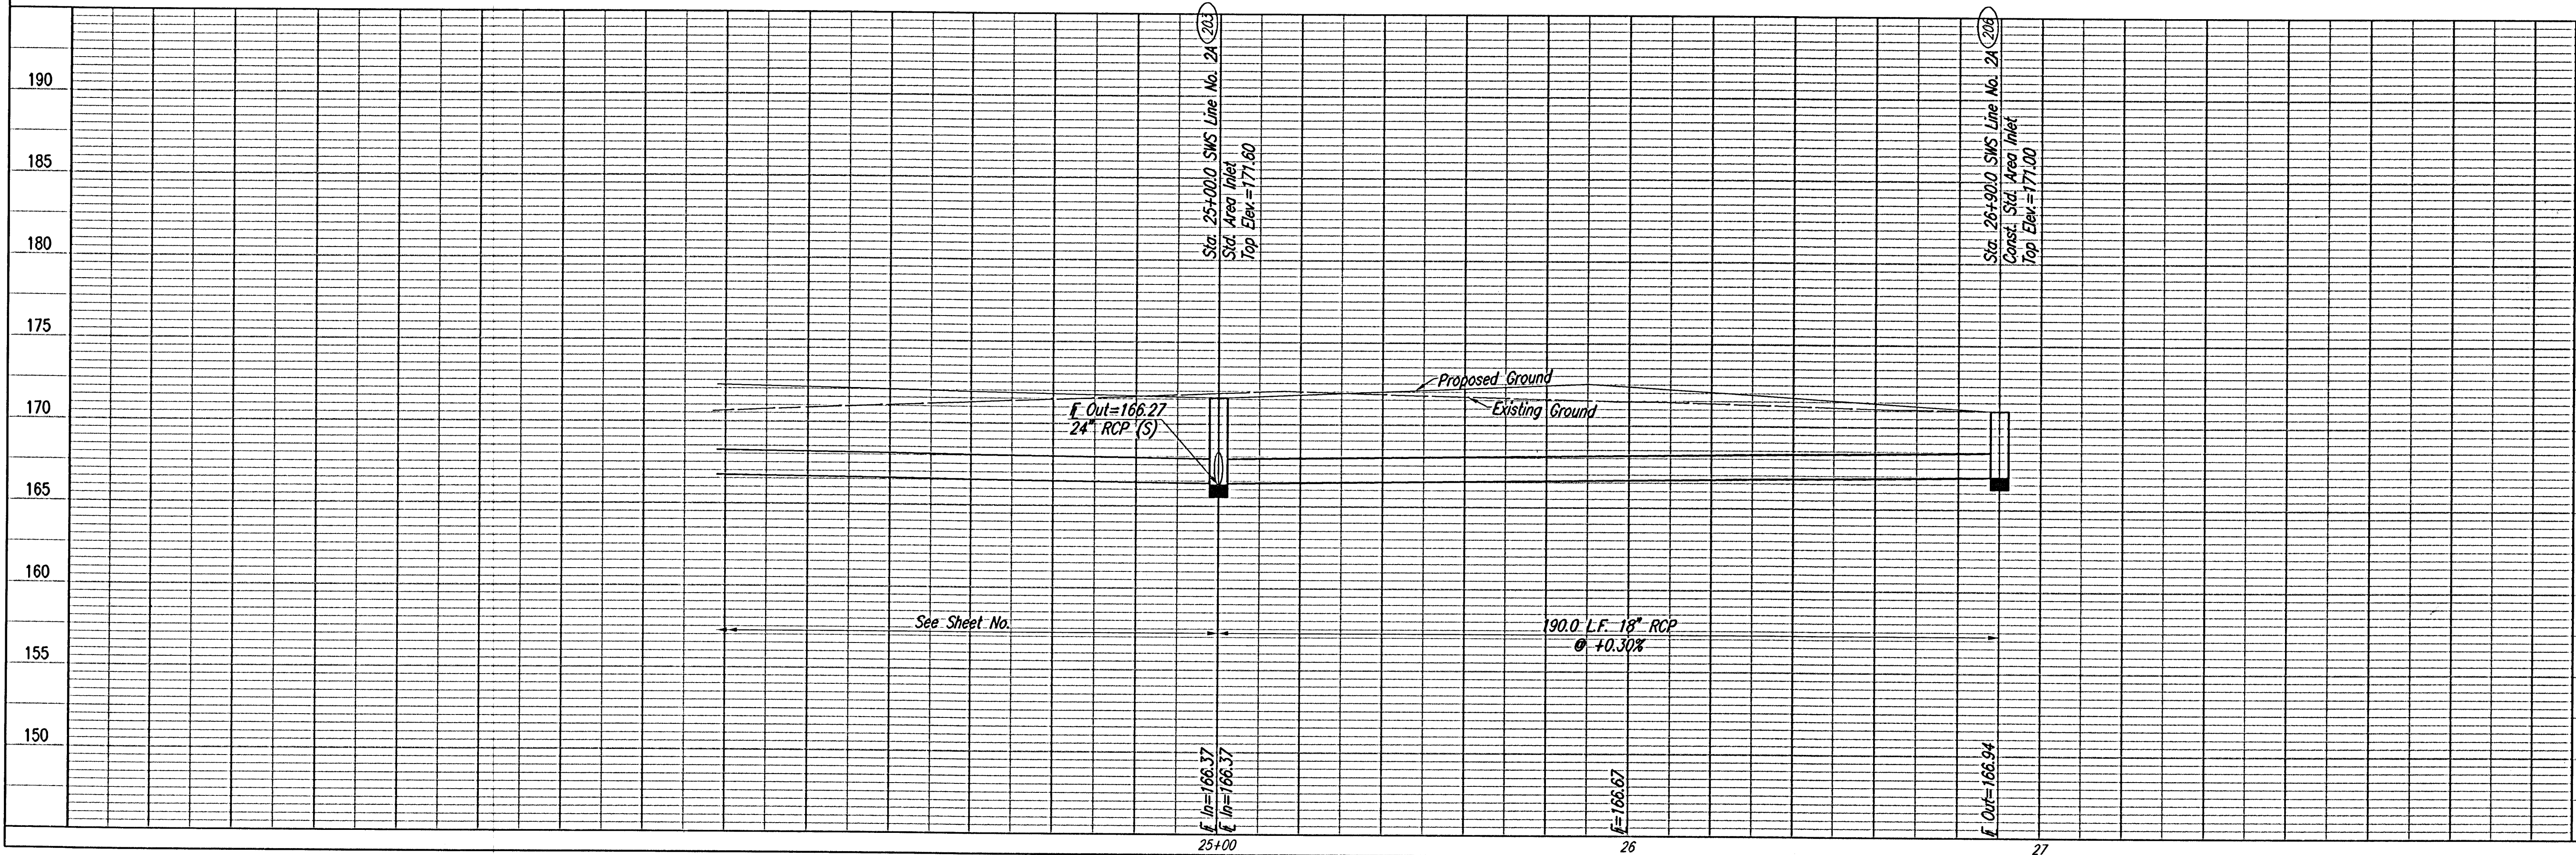

POINT	NORTH	EAST
203	11,241.8544	8,607.6016
206	11,238.5223	8,417.6308

203 = COORDINATE POINT NO.
 SEE SHEET NO. 4 OR PLAT COORDINATES

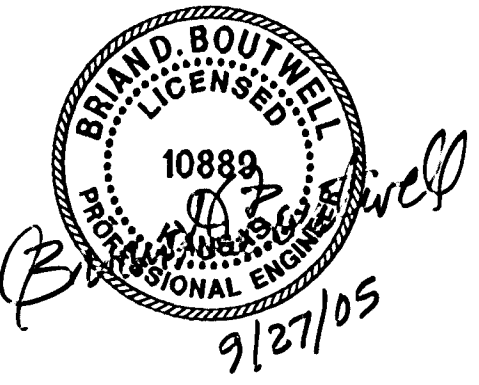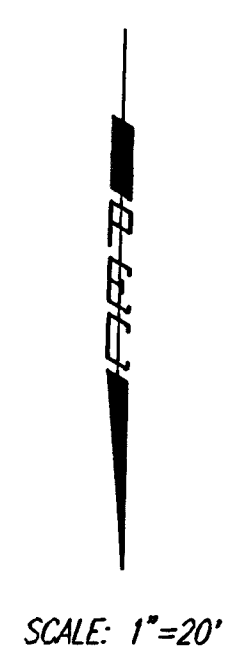

PRairie Pointe - PHASE 2
SWS LINE NO. 2A
 STA. 25+00.0 TO STA. 26+90.0
 JAMES L ARMOUR, P.E.-CITY ENGINEER
 CITY OF WICHITA PROJECT NO. 472-84042

Professional Engineering Consultants, P.A.
 303 S. TORREY AVENUE, SUITE 100
 WICHITA, KANSAS 67202
 316-262-2691 • FAX 316-262-3002

Designed By: B.O.B. B.L.B.
 Drawn By: B.S.
 Job No.: 35-05300-000
 Date: May 2005