


PROJECT NO.	YEAR	SHEET NO.	TOTAL SHEETS
35-05300-000		34	38

25.50'
C=0
CF=37
LF=31

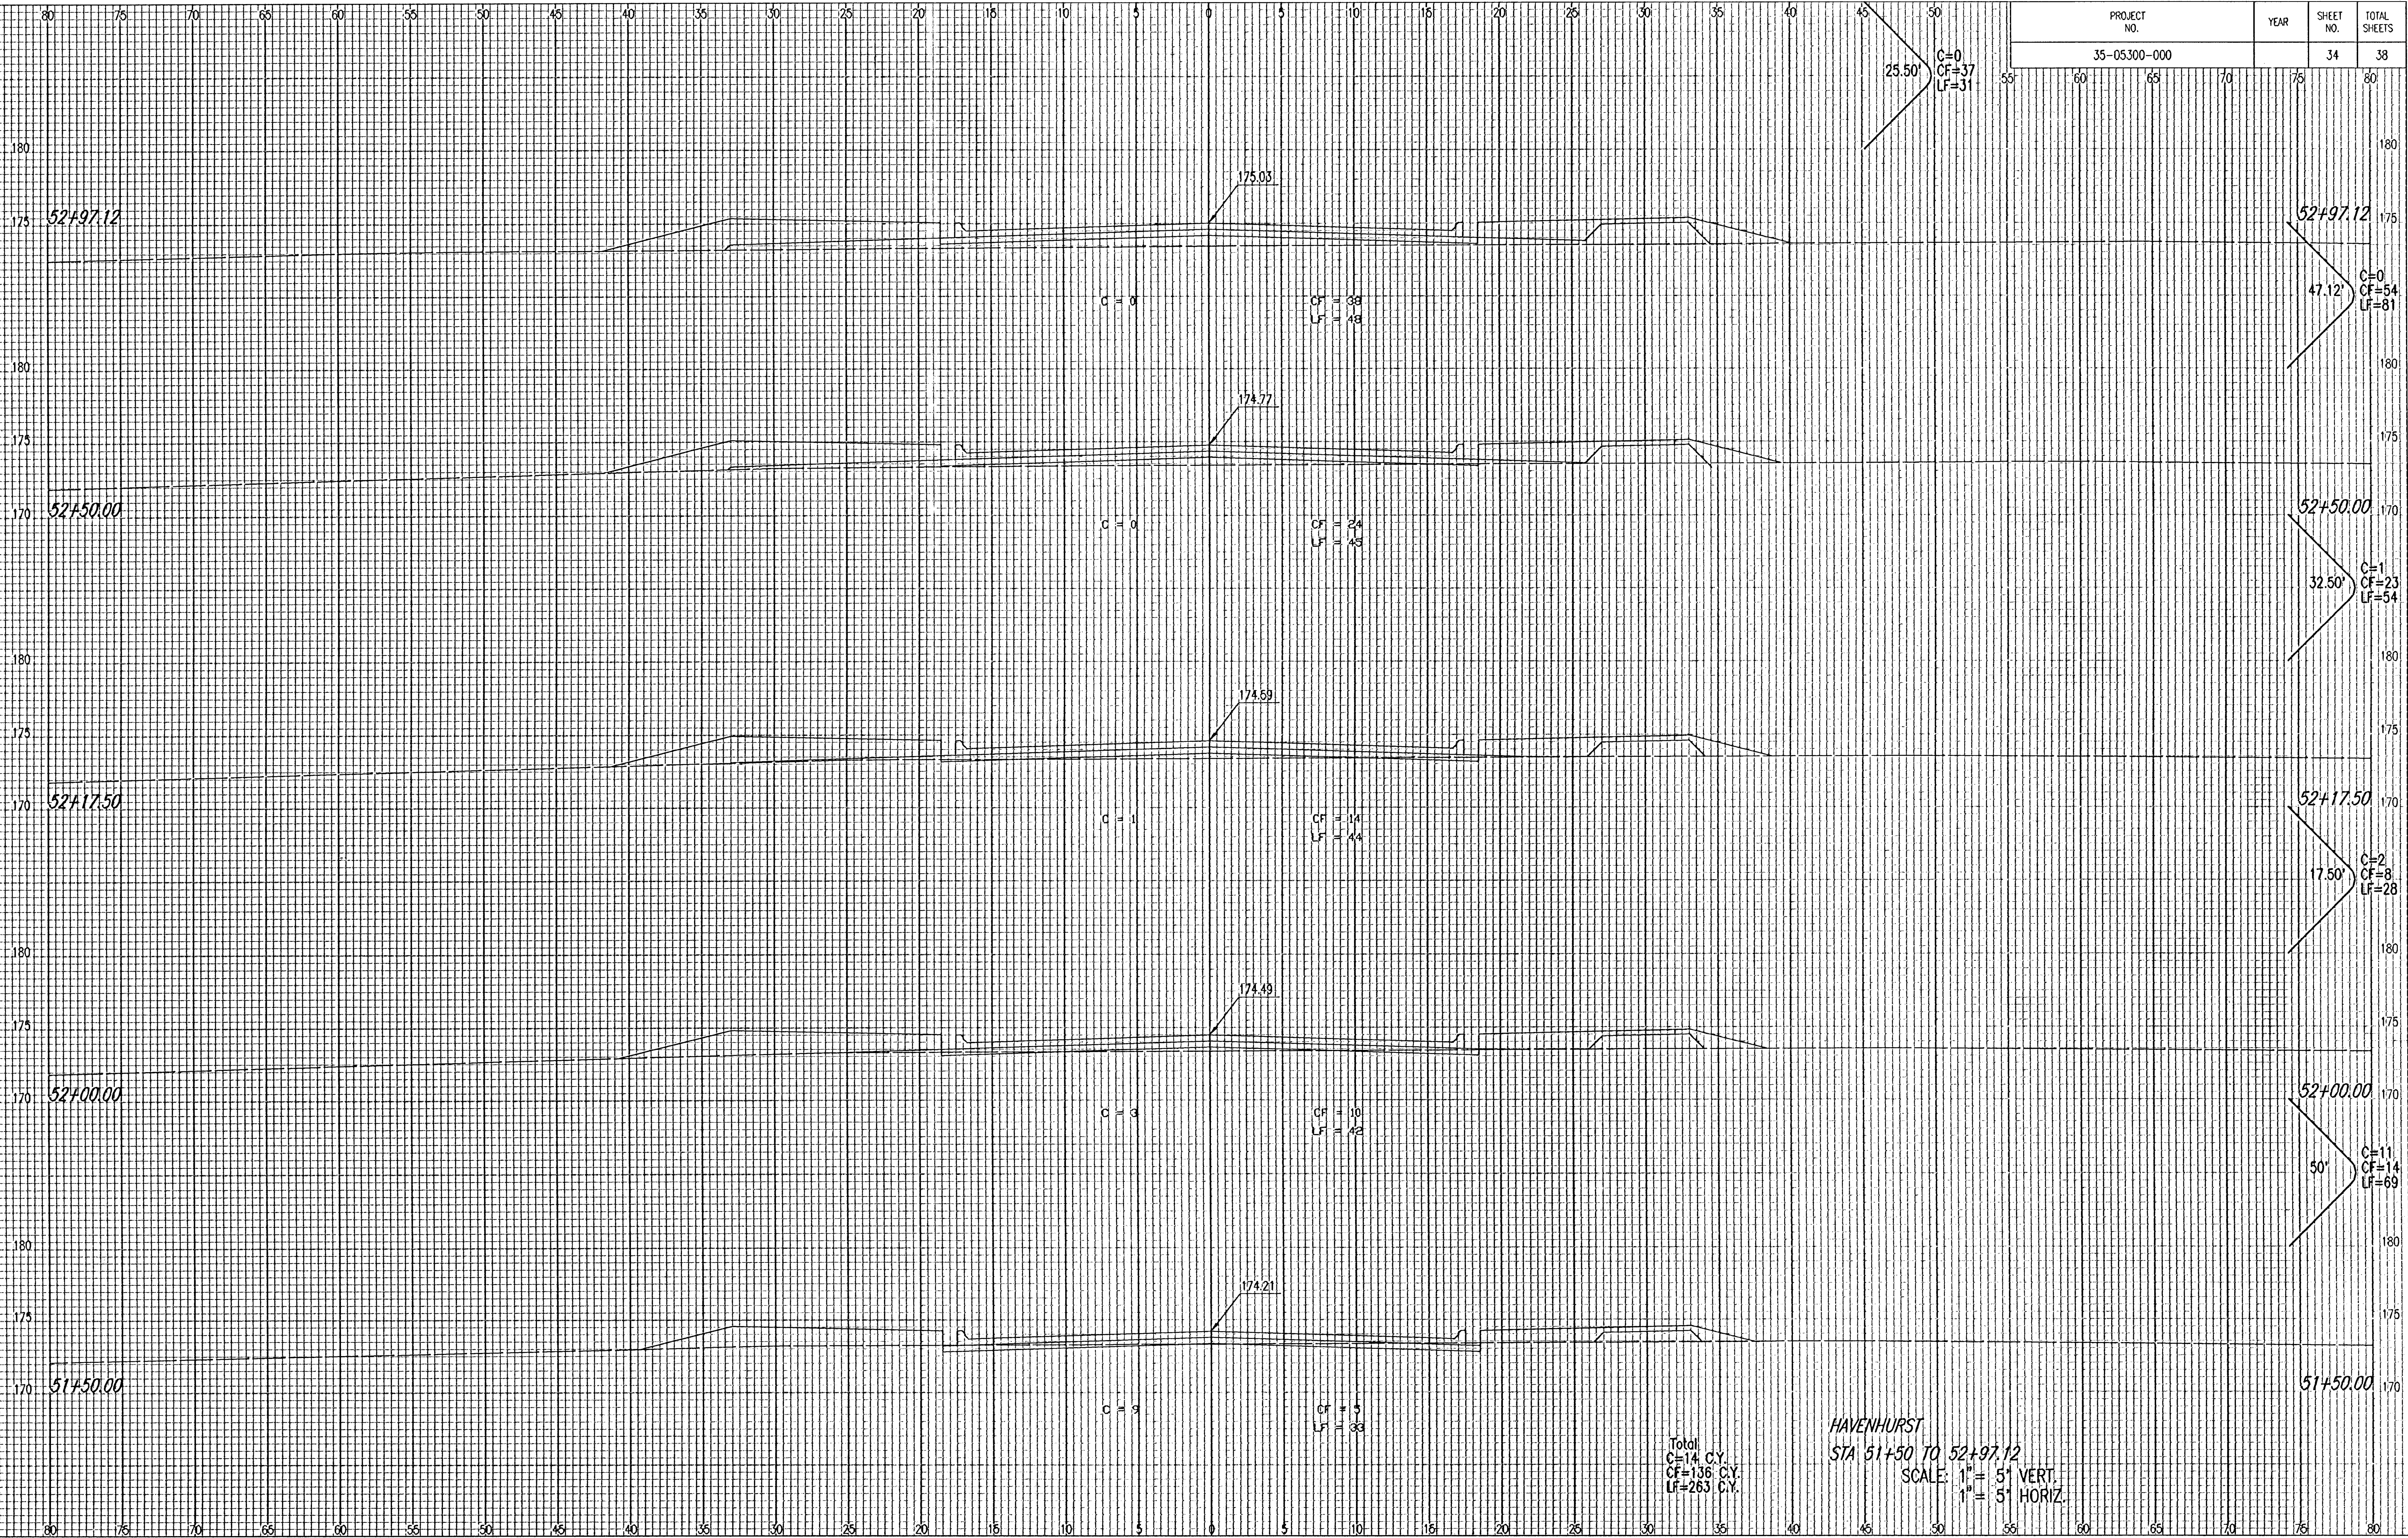

Total
C=14 C.Y.
CF=136 C.Y.
LF=263 C.Y.

HAVENHURST
STA 51+50 TO 52+97.12
SCALE: 1" = 5' VERT.
1" = 5' HORIZ.

NOTE BOOK TO DATE	
NO.	
AREAS CHECKED	

DSNR: BLB OPER: BUS SCALE: 1=1.00
Q:\2005\05300\000\X-SECS\havenhurst_manchester\05300-000-C-s004 09-27-2005 08:04:16 am