


NOTE BOOK	TEMPLATE
NO.	NO.
	CHECKED

DSNR: B/LB OPER: BUS SCALE: 1"=1.00
 C:\2005\05300\000\X-SECS\manchester\05300-000-C-5001 09-27-2005 08:07:40 am

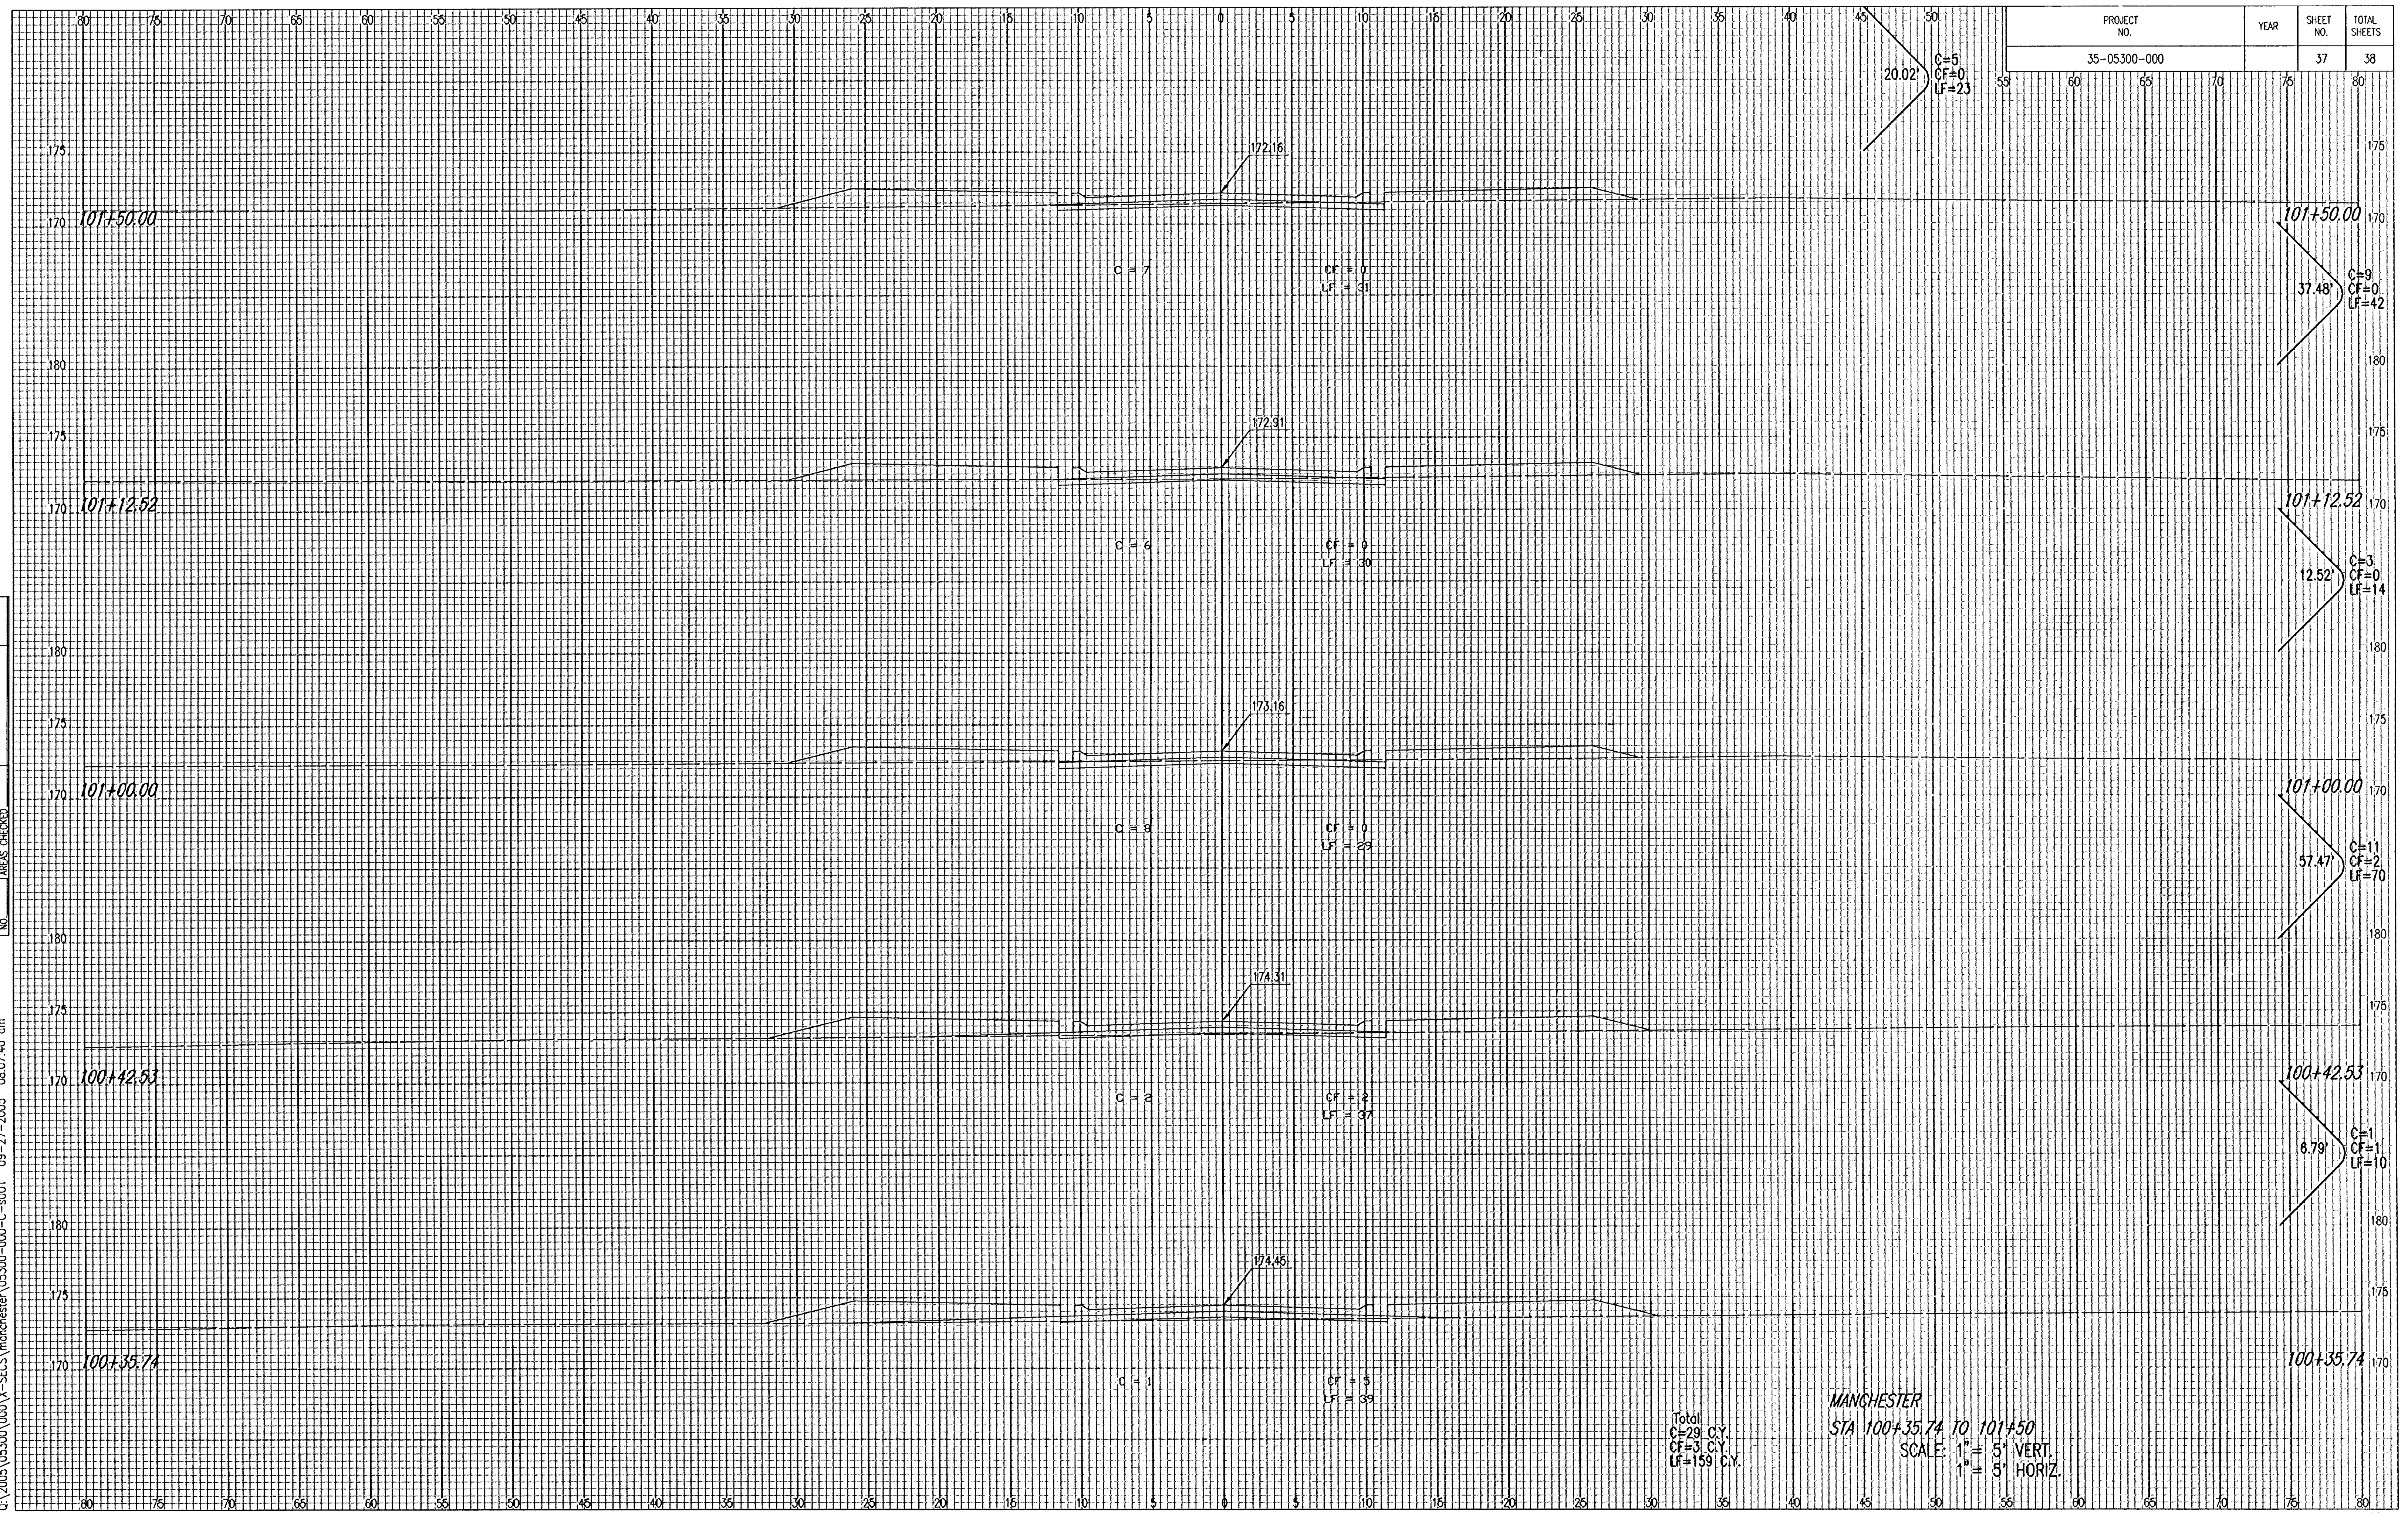

Total
 C=29 C.Y.
 CF=3 C.Y.
 LF=159 C.Y.

MANCHESTER
 STA 100+35.74 TO 101+50
 SCALE: 1"= 5' VERT.
 1"= 5' HORIZ.

PROJECT NO.	YEAR	SHEET NO.	TOTAL SHEETS
35-05300-000		37	38