
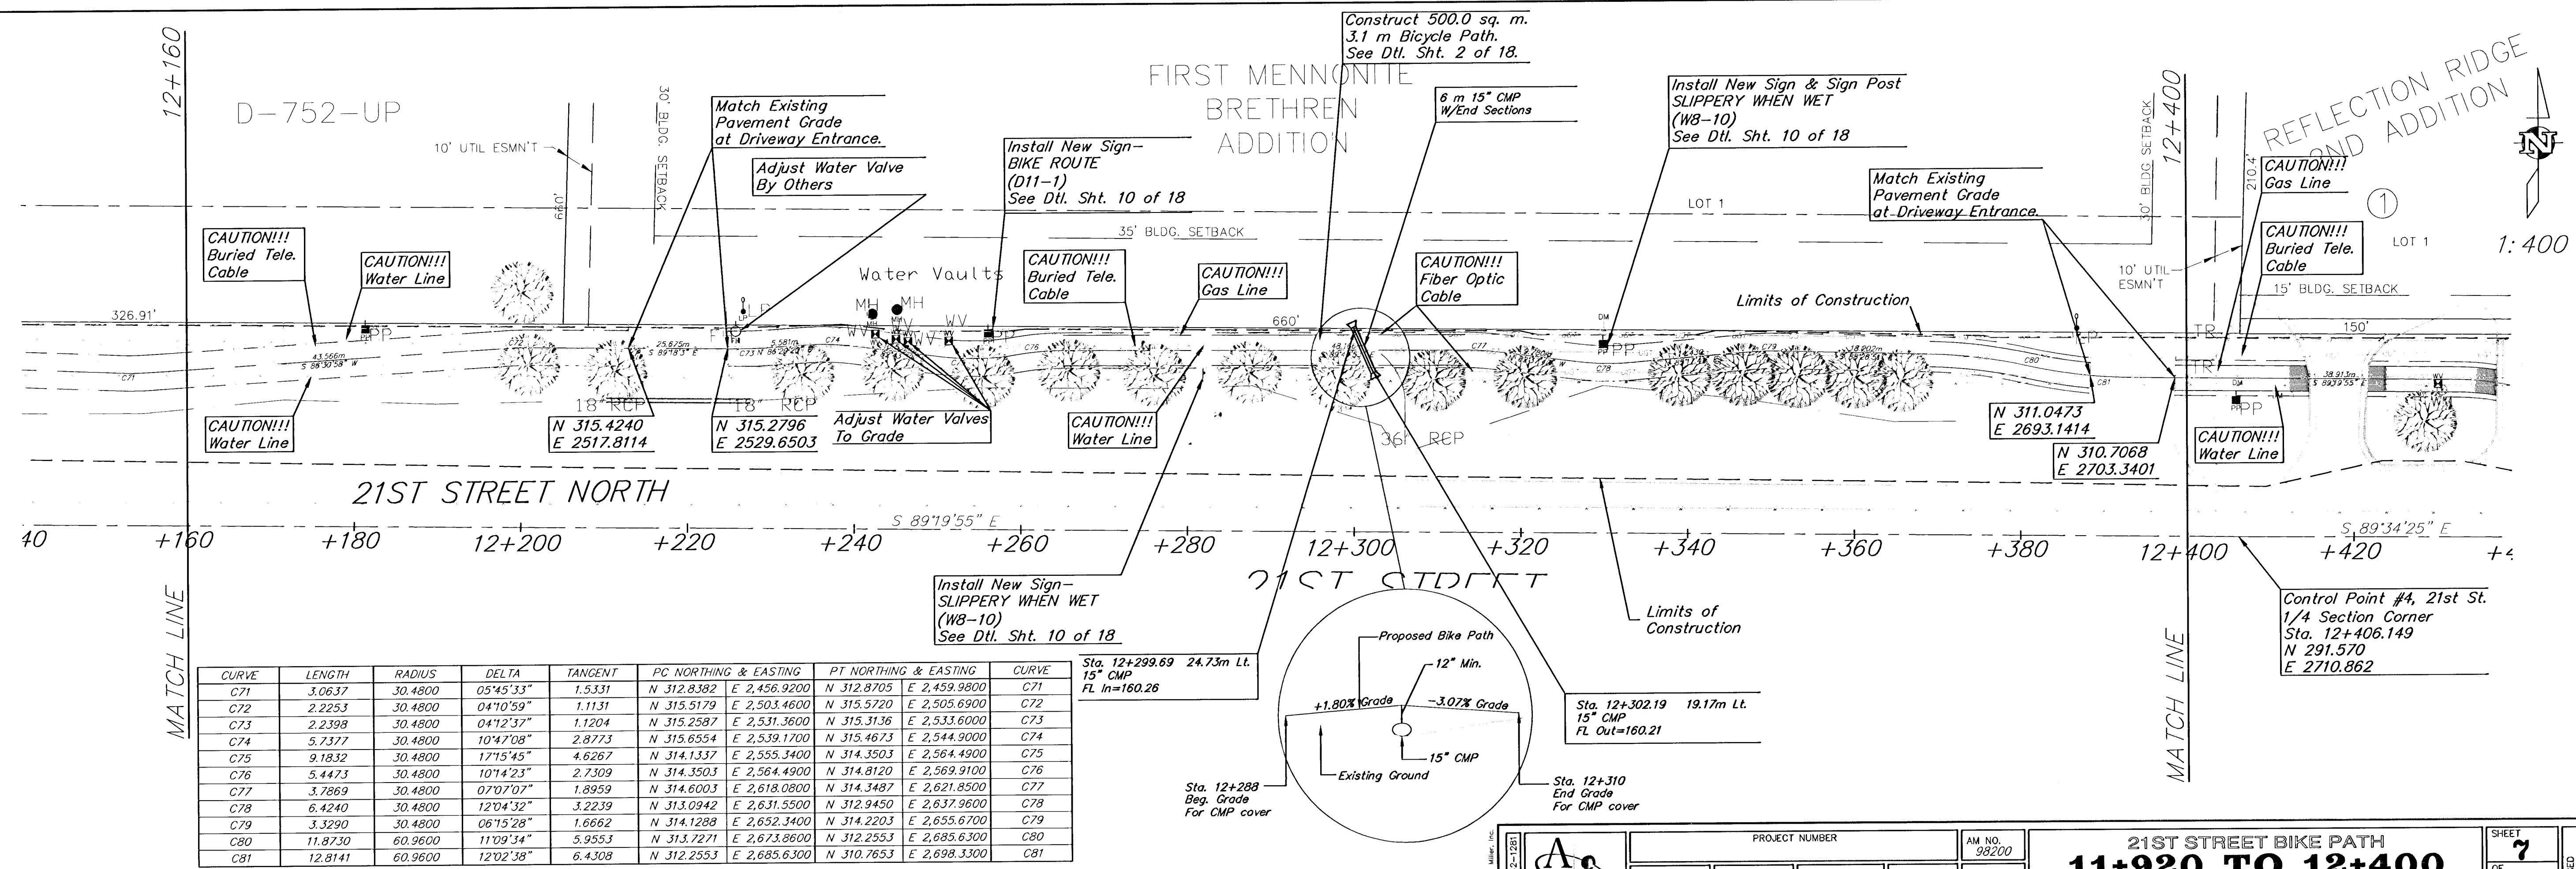


FHWA REGION NO.	STATE	PROJECT NO.	YEAR	SHEET NO.	TOTAL SHEETS
7	KANSAS	87N-0288-01, FPA# CMQ-N028(801)	2002	7	18

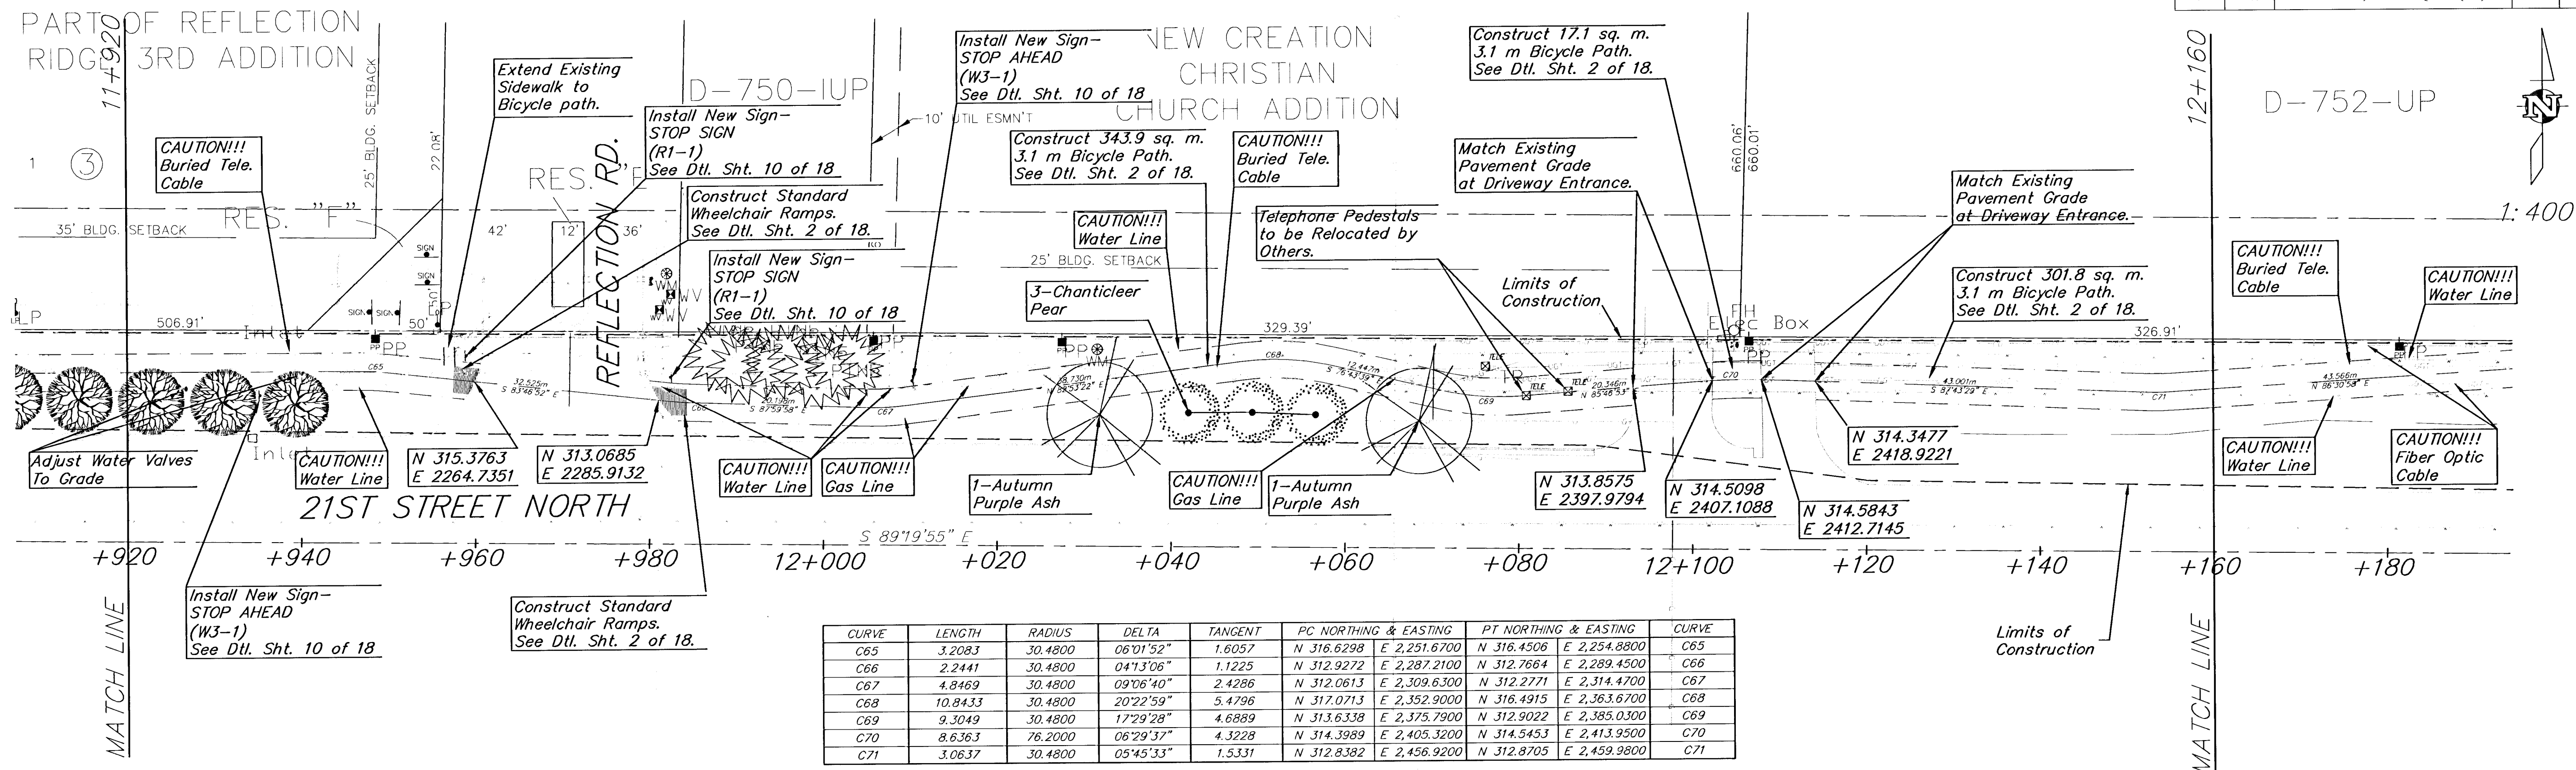

PROJECT NUMBER

AM NO. 98200

DATE 08-25-01

SCALE 1:400

DESIGN

DRAWN

FILE plan-07

21ST STREET BIKE PATH

11+920 TO 12+400

WICHITA, KANSAS

SHEET 7 OF 18

REVISION