



FHWA REGION NO.	STATE	PROJECT NO.	YEAR	SHEET NO.	TOTAL SHEETS
7	KANSAS	87N-0288-01, FPA# CMQ-N028(801)	2002	8	18

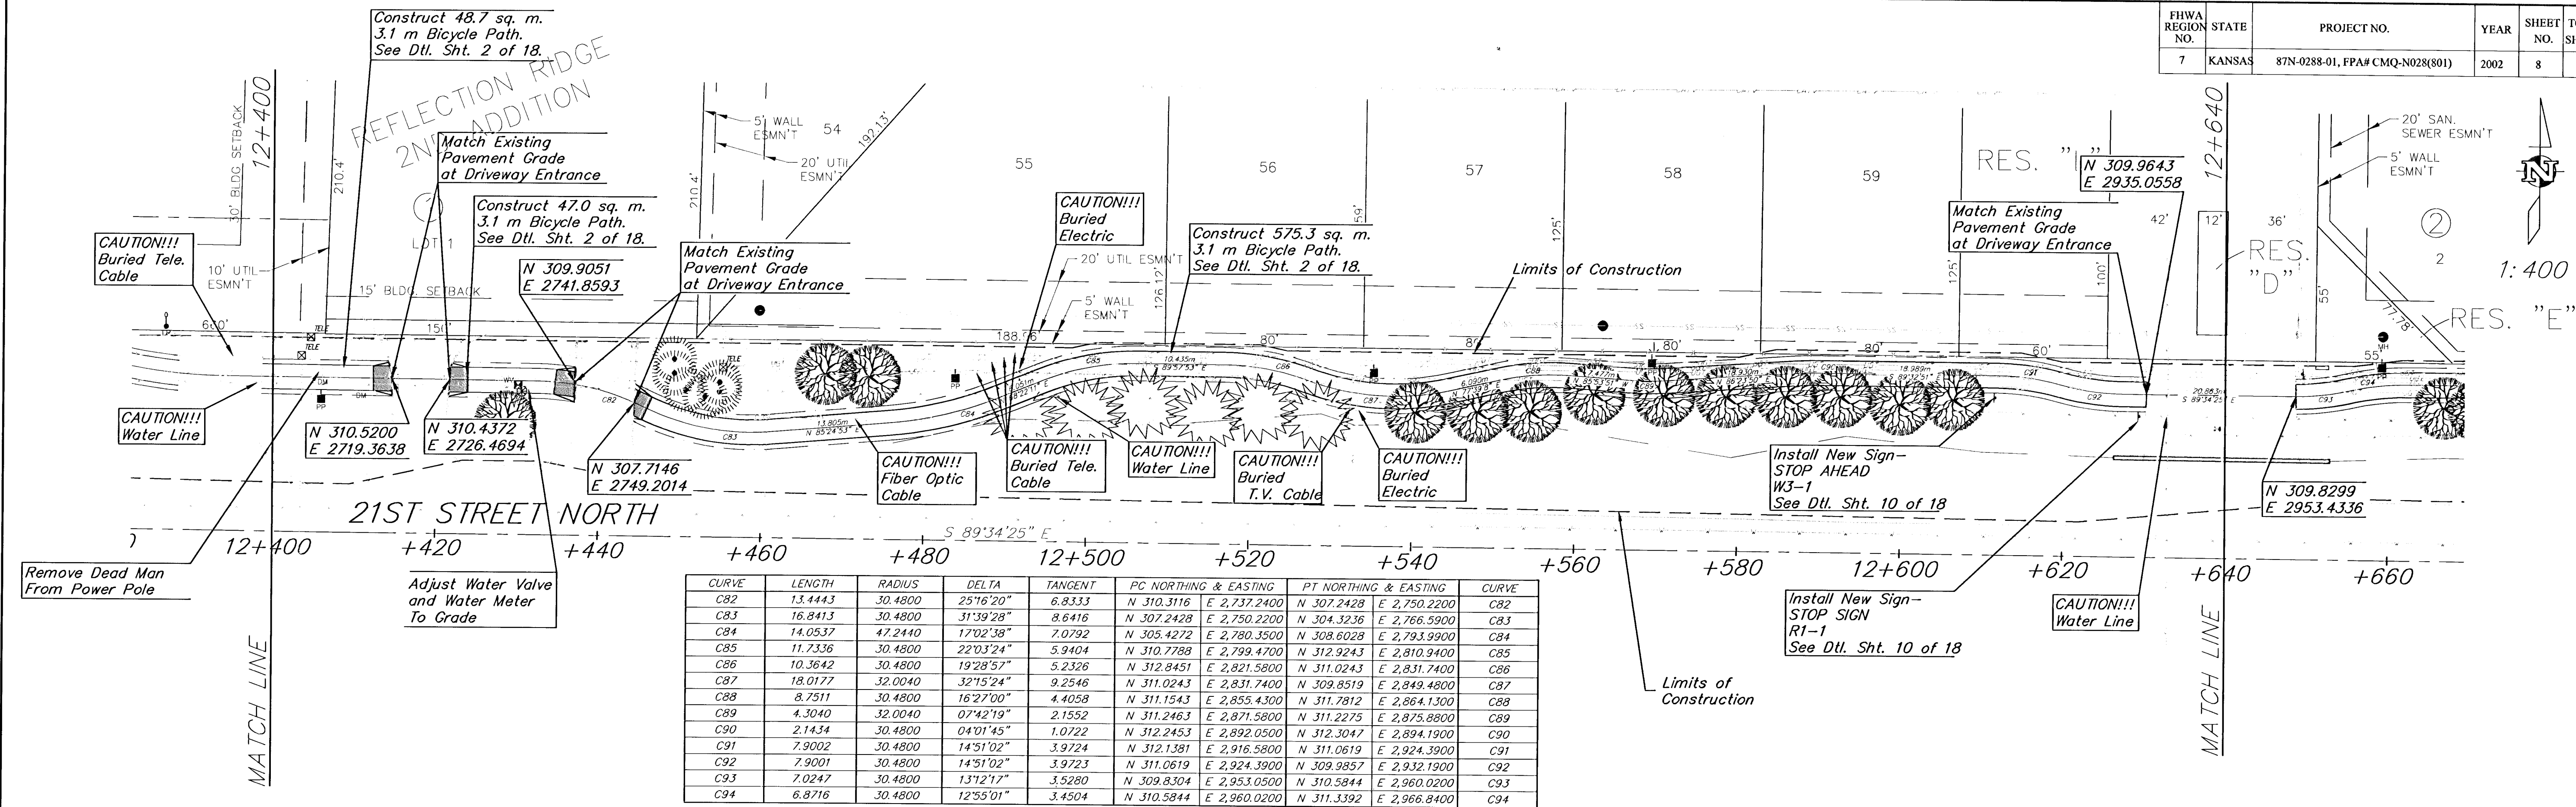

CURVE	LENGTH	RADIUS	DELTA	TANGENT	PC NORTHING & EASTING	PT NORTHING & EASTING	CURVE
C82	13.4443	30.4800	25°16'20"	6.8333	N 310.3116 E 2,737.2400	N 307.2428 E 2,750.2200	C82
C83	16.8413	30.4800	31°39'28"	8.6416	N 307.2428 E 2,750.2200	N 304.3236 E 2,766.5900	C83
C84	14.0537	47.2440	17°02'38"	7.0792	N 305.4272 E 2,780.3500	N 308.6028 E 2,793.9900	C84
C85	11.7336	30.4800	22°03'24"	5.9404	N 310.7788 E 2,799.4700	N 312.9243 E 2,810.9400	C85
C86	10.3642	30.4800	19°28'57"	5.2326	N 312.8451 E 2,821.5800	N 311.0243 E 2,831.7400	C86
C87	18.0177	32.0040	32°15'24"	9.2546	N 311.0243 E 2,831.7400	N 309.8519 E 2,849.4800	C87
C88	8.7511	30.4800	16°27'00"	4.4058	N 311.1543 E 2,855.4300	N 311.7812 E 2,864.1300	C88
C89	4.3040	32.0040	07°42'19"	2.1552	N 311.2463 E 2,871.5800	N 311.2275 E 2,875.8800	C89
C90	2.1434	30.4800	04°01'45"	1.0722	N 312.2453 E 2,892.0500	N 312.3047 E 2,894.1900	C90
C91	7.9002	30.4800	14°51'02"	3.9724	N 312.1381 E 2,916.5800	N 311.0619 E 2,924.3900	C91
C92	7.9001	30.4800	14°51'02"	3.9723	N 311.0619 E 2,924.3900	N 309.9857 E 2,932.1900	C92
C93	7.0247	30.4800	13°12'17"	3.5280	N 309.8304 E 2,953.0500	N 310.5844 E 2,960.0200	C93
C94	6.8716	30.4800	12°55'01"	3.4504	N 310.5844 E 2,960.0200	N 311.3392 E 2,966.8400	C94

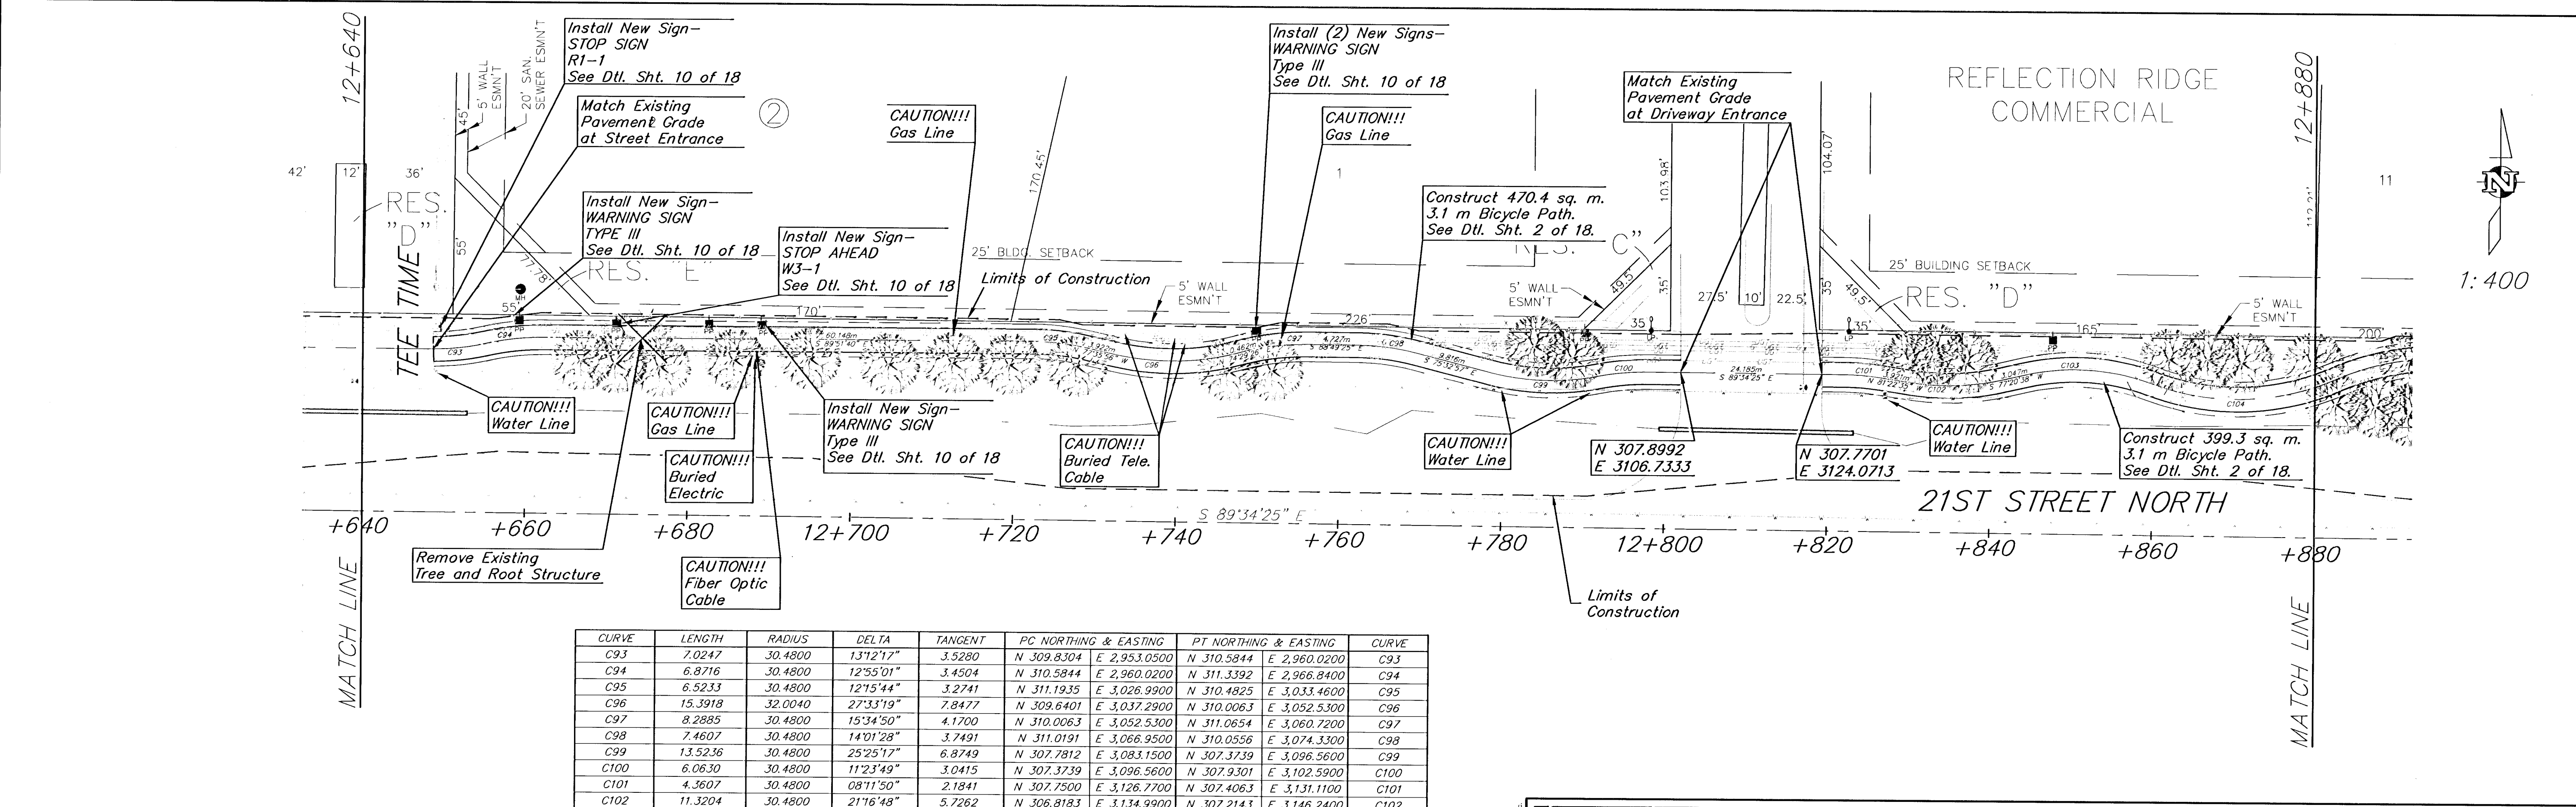

CURVE	LENGTH	RADIUS	DELTA	TANGENT	PC NORTHING & EASTING	PT NORTHING & EASTING	CURVE
C93	7.0247	30.4800	13°12'17"	3.5280	N 309.8304 E 2,953.0500	N 310.5844 E 2,960.0200	C93
C94	6.8716	30.4800	12°55'01"	3.4504	N 310.5844 E 2,960.0200	N 311.3392 E 2,966.8400	C94
C95	6.5253	30.4800	12°15'44"	3.2741	N 311.1935 E 3,026.9900	N 310.4825 E 3,033.4600	C95
C96	15.3918	32.0040	27°33'19"	7.8477	N 309.8401 E 3,037.2900	N 310.0063 E 3,052.5300	C96
C97	8.2885	30.4800	15°34'50"	4.1700	N 310.0063 E 3,052.5300	N 311.0654 E 3,060.7200	C97
C98	7.4607	30.4800	14°01'28"	3.7491	N 311.0191 E 3,066.9500	N 310.0556 E 3,074.3300	C98
C99	13.5236	30.4800	25°25'17"	6.8749	N 307.7812 E 3,083.1500	N 307.9301 E 3,096.5600	C99
C100	6.0630	30.4800	11°23'49"	3.0415	N 307.3739 E 3,096.5600	N 307.3199 E 3,102.5900	C100
C101	4.3607	30.4800	08°11'50"	2.1841	N 307.7500 E 3,126.7700	N 307.4063 E 3,131.1100	C101
C102	11.3204	30.4800	21°16'48"	5.7262	N 306.8183 E 3,134.9900	N 307.2143 E 3,146.2400	C102
C103	15.6769	27.4320	32°44'37"	8.0590	N 307.8820 E 3,149.2100	N 306.8799 E 3,164.6400	C103
C104	23.3324	30.4800	43°51'36"	12.2714	N 306.8799 E 3,164.6400	N 307.6119 E 3,187.4000	C104

PROJECT NUMBER

AM NO. 08200

21ST STREET BIKE PATH

12+400 TO 12+880

WICHITA, KANSAS

SHEET 8 OF 18

REVISED