


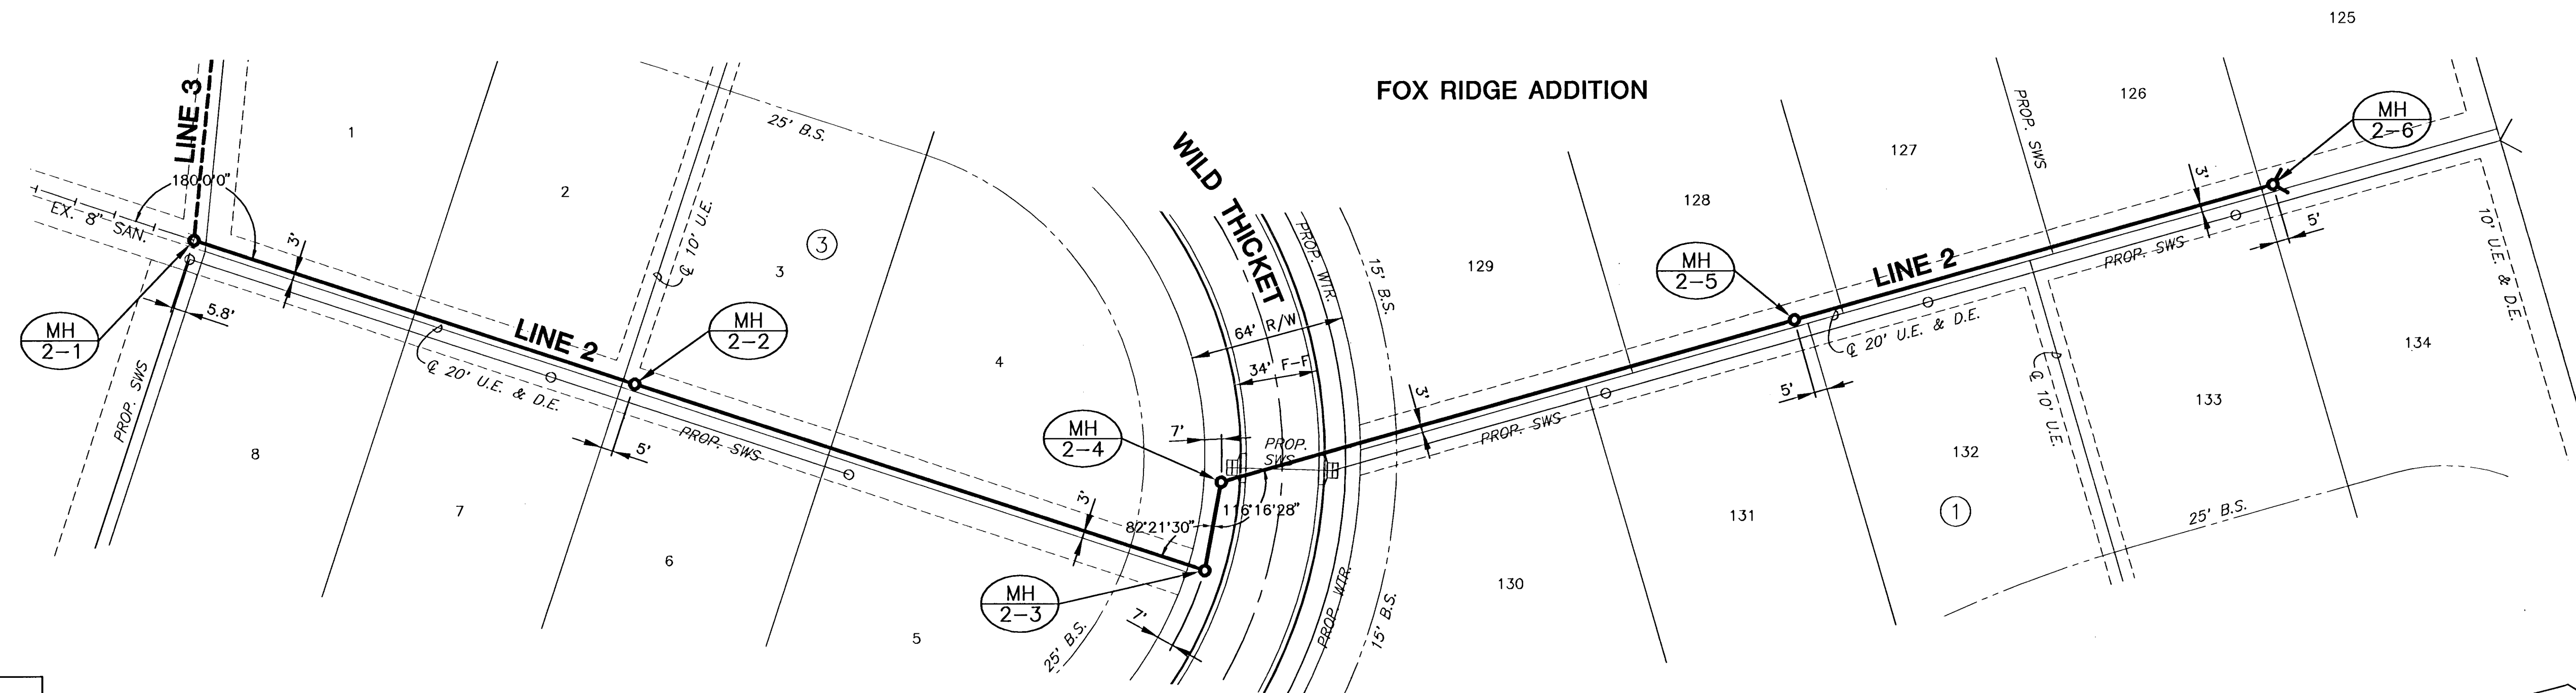

NOTE:
CONTRACTOR TO VERIFY
LOCATION AND ELEVATION OF
EXIST. 8" SANITARY SEWER
LINE PRIOR TO CONSTRUCTION.

FOX RIDGE ADDITION

PLAN LINE 2

FLOWABLE FILL

