

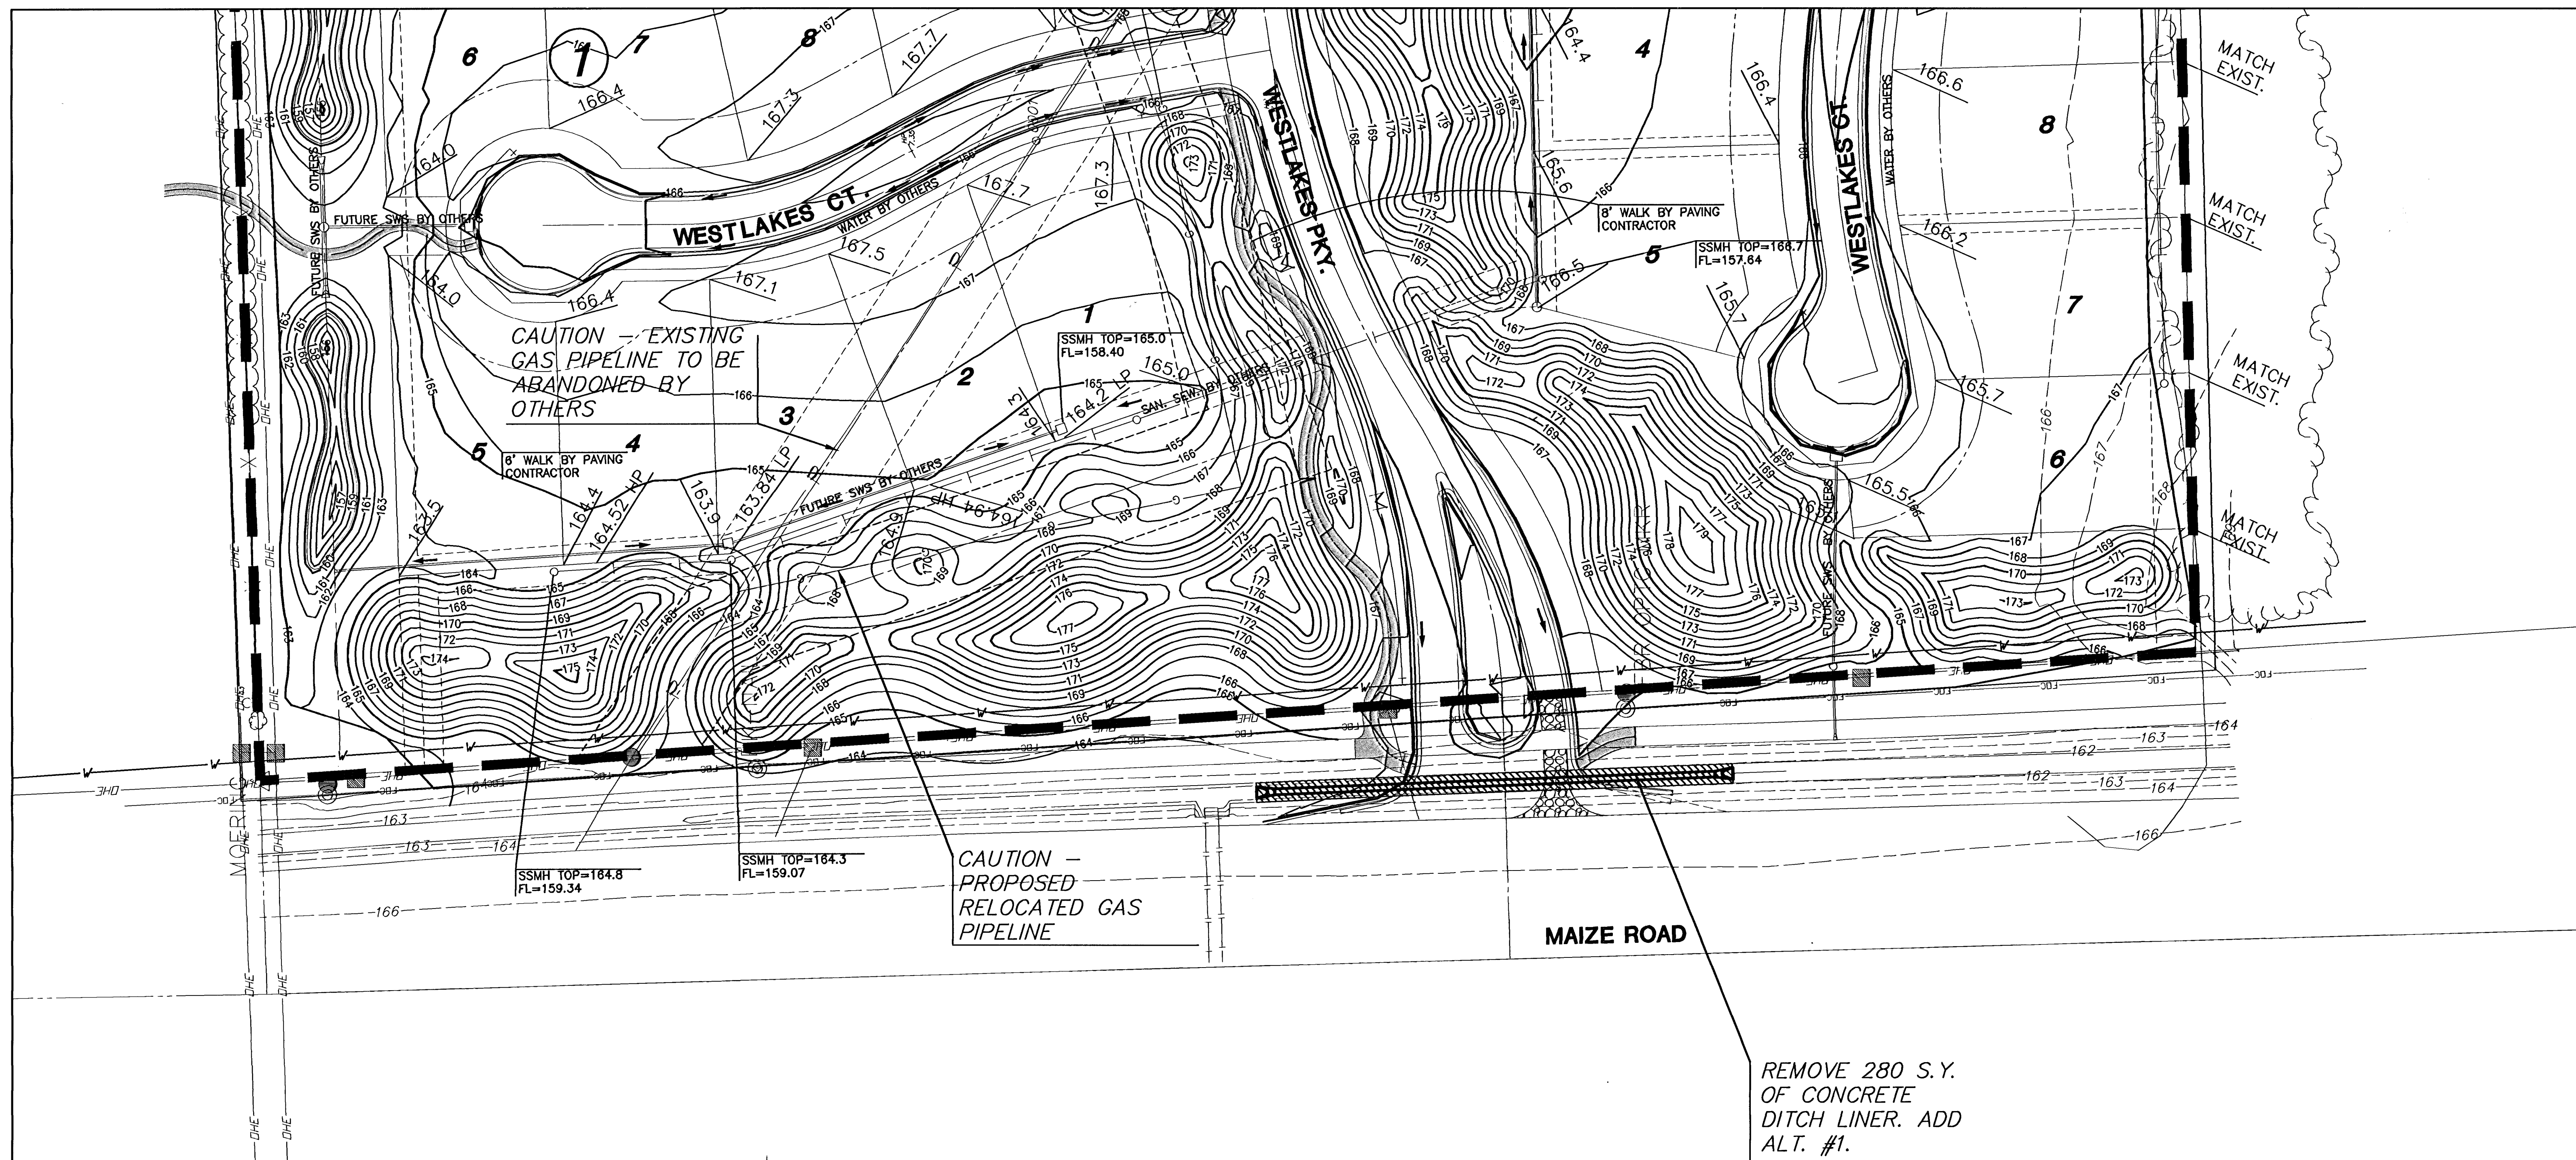


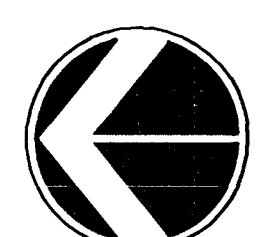

KEY

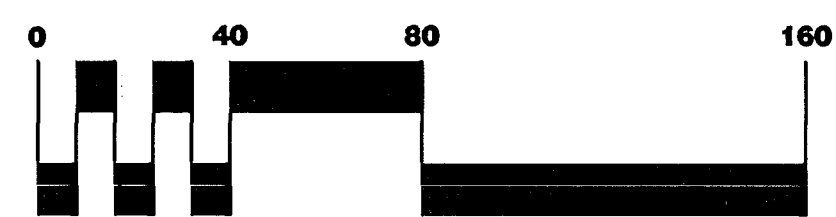

LEGEND

- WATER LINE
- SAN. SEWER LINE
- EXIST. CONTOURS
- PROP. CONTOURS
- LIMITS OF GRADING
- ADD ALTERNATE #1



FOX RIDGE ADDITION		
PROJECT NAME		
PHASE 3 - BERM GRADING		
SHEET TITLE		
SRS/DG	DM	GJA
DESIGN BY:	DRAWN BY:	CHECKED BY:
MAY 2004	BM_GRD_1	7 / 16
DATE	JOB NO.	SHEET/OF

G:\CIVIL\99118\dwg\Grd\Ph-3\BERM\BM_GRD_1.dwg