

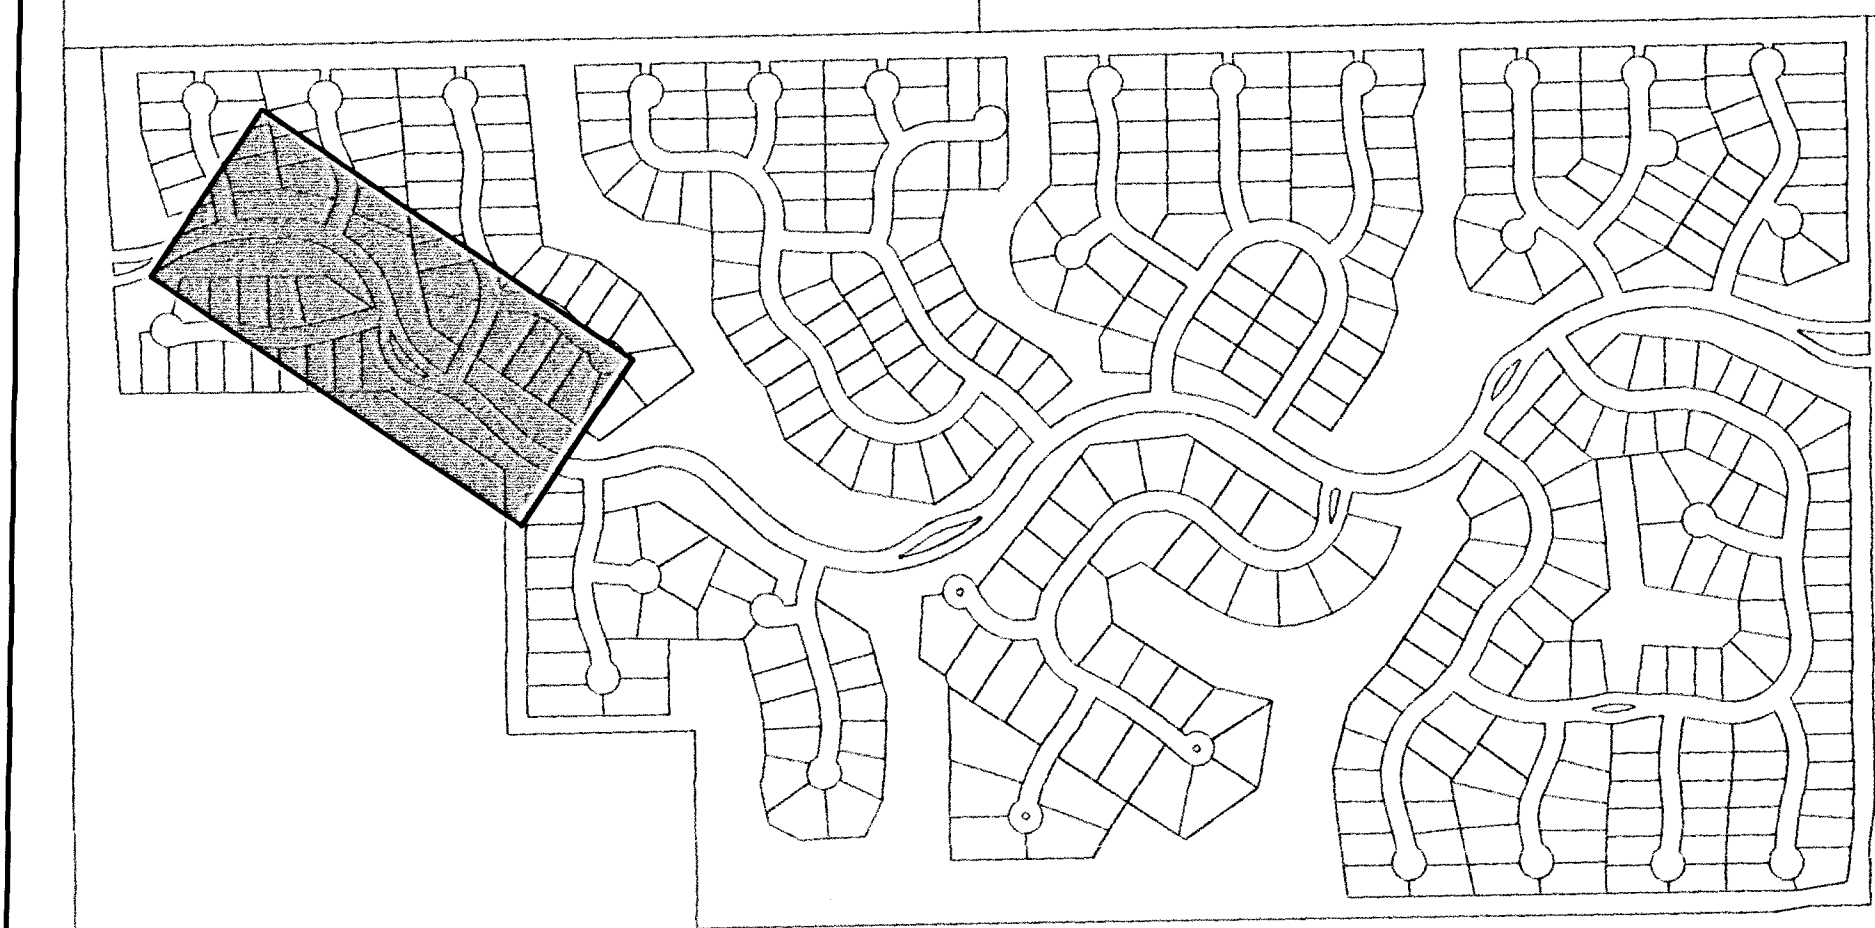


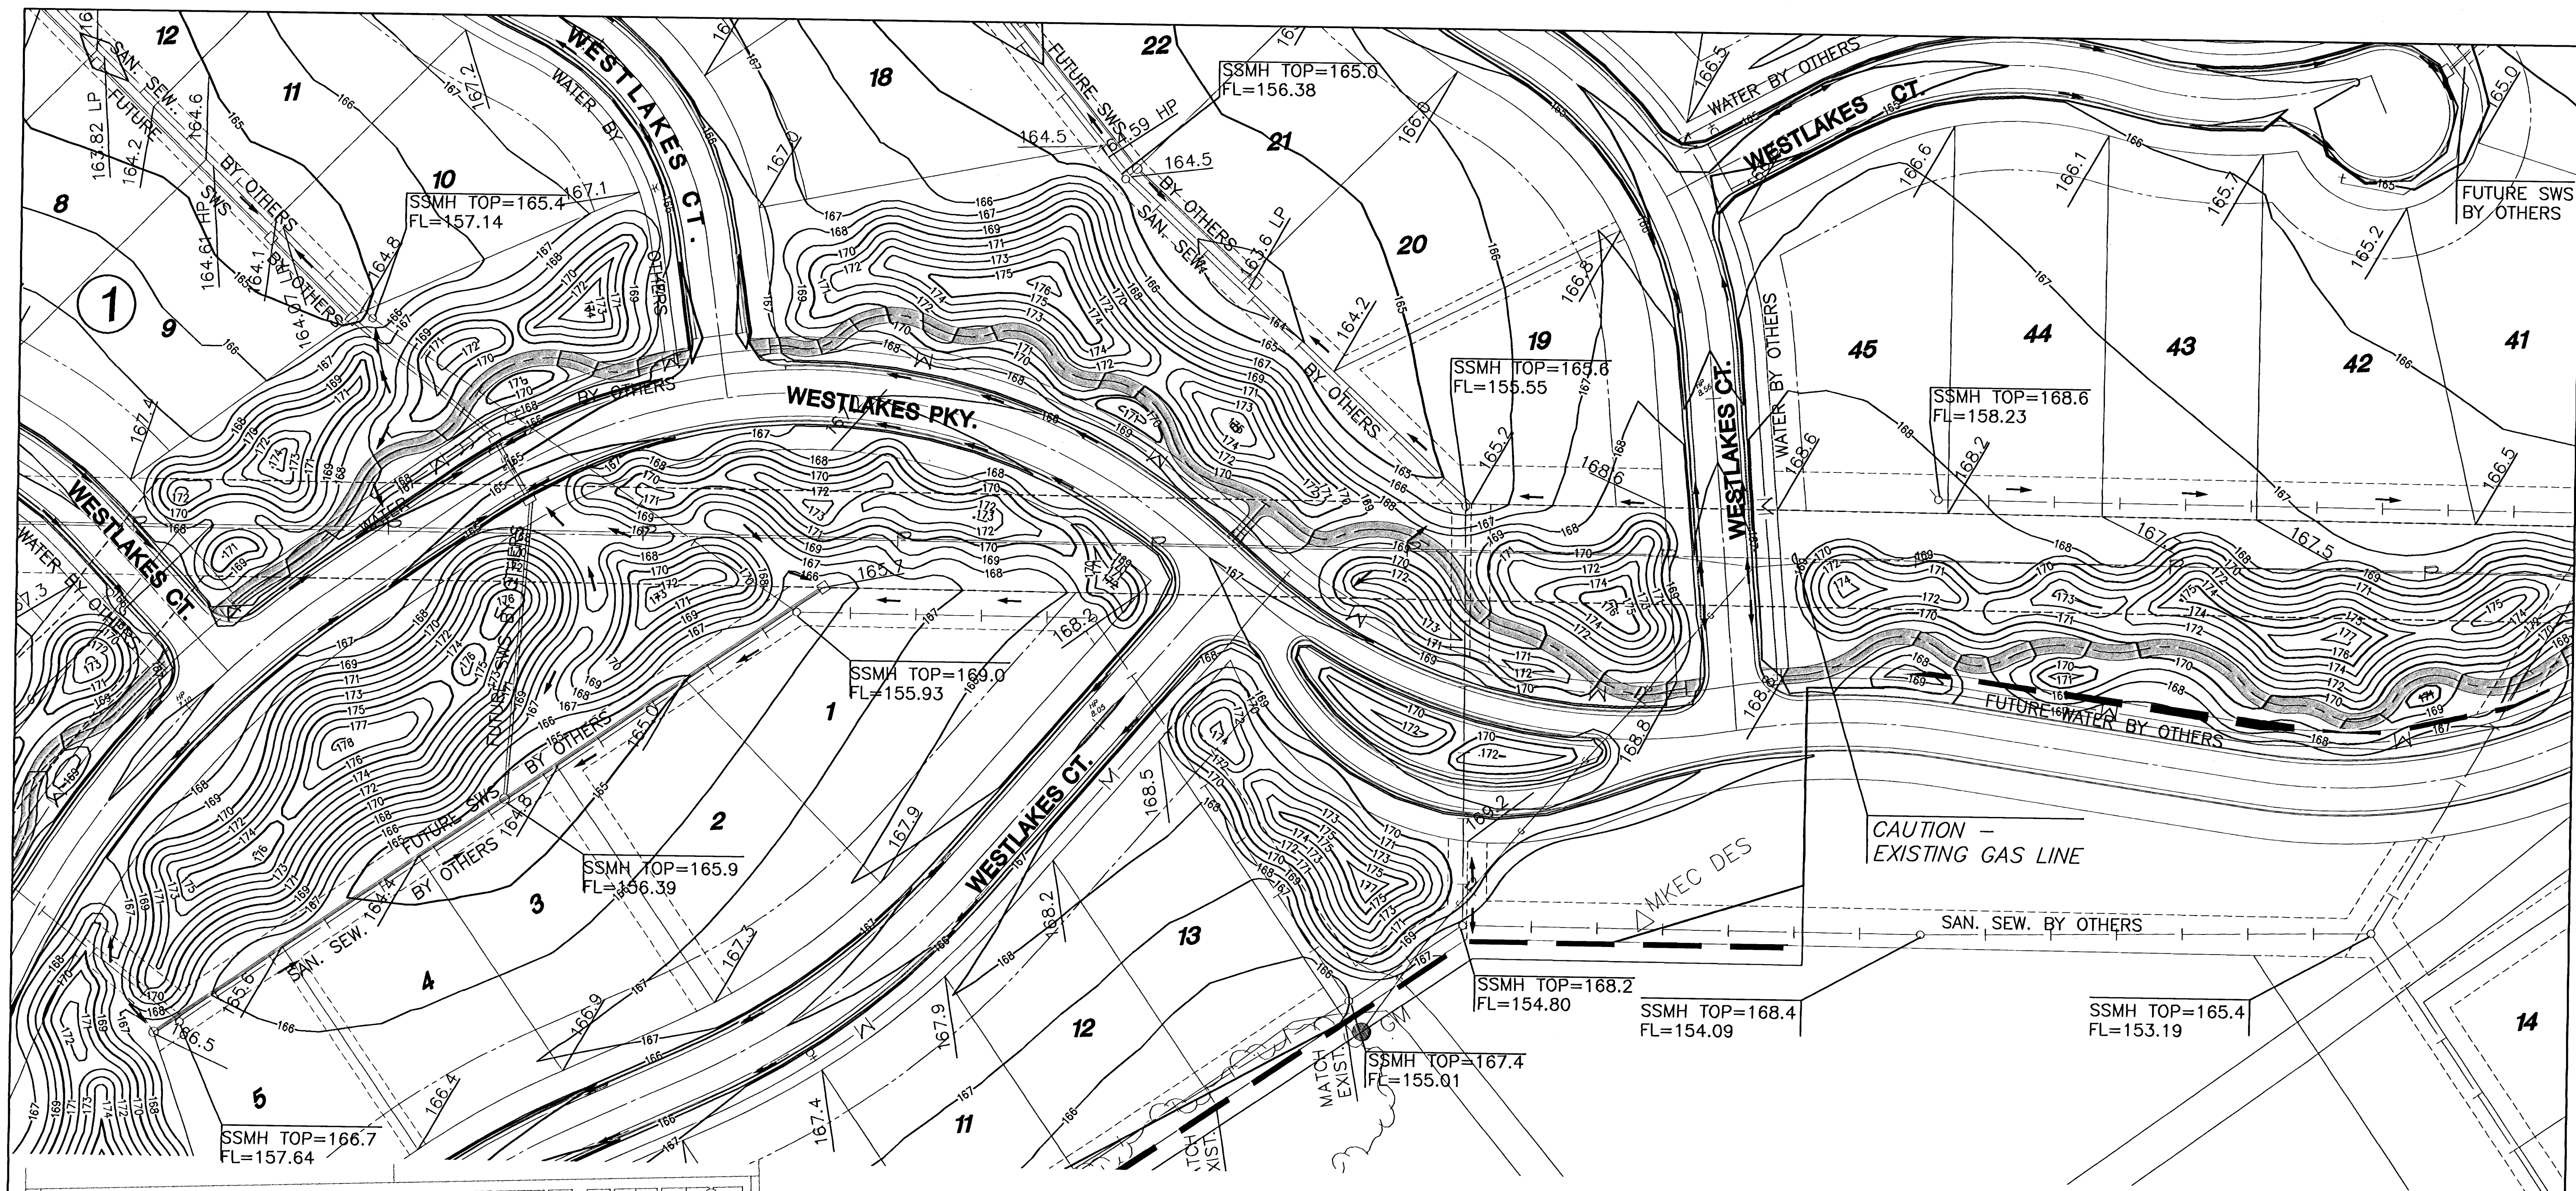

KEY

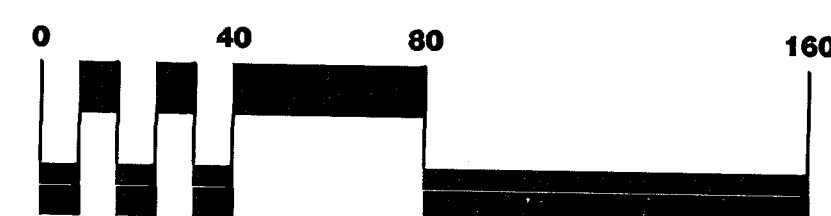

LEGEND

- WATER LINE
- SAN. SEWER LINE
- 1355 — EXIST. CONTOURS
- 1355 — PROP. CONTOURS
- — LIMITS OF GRADING
- — ADD ALTERNATE #1



FOX RIDGE ADDITION
PROJECT NAME

PHASE 3 - BERM GRADING
SHEET TITLE

SRS/DG DESIGN BY:	DM DRAWN BY:	GJA CHECKED BY:
MAY 2004 DATE	BM_GRD_2 JOB NO.	8 / 16 SHEET/OF

G:\CIVIL\99118\dwg\Grad\Ph-3\BERM\BM_GRD_2.dwg