


**PLAN LINE 2**



SCALE: 1"=40'

COORDINATE TABLE		
DESCRIPTION	NORTHING	EASTING
MH 2-1	1696680.83	1682076.99
MH 2-2	1696766.12	1682253.16
MH 2-3	1696739.65	1682363.43
MH 3-1	1696762.98	1682010.96

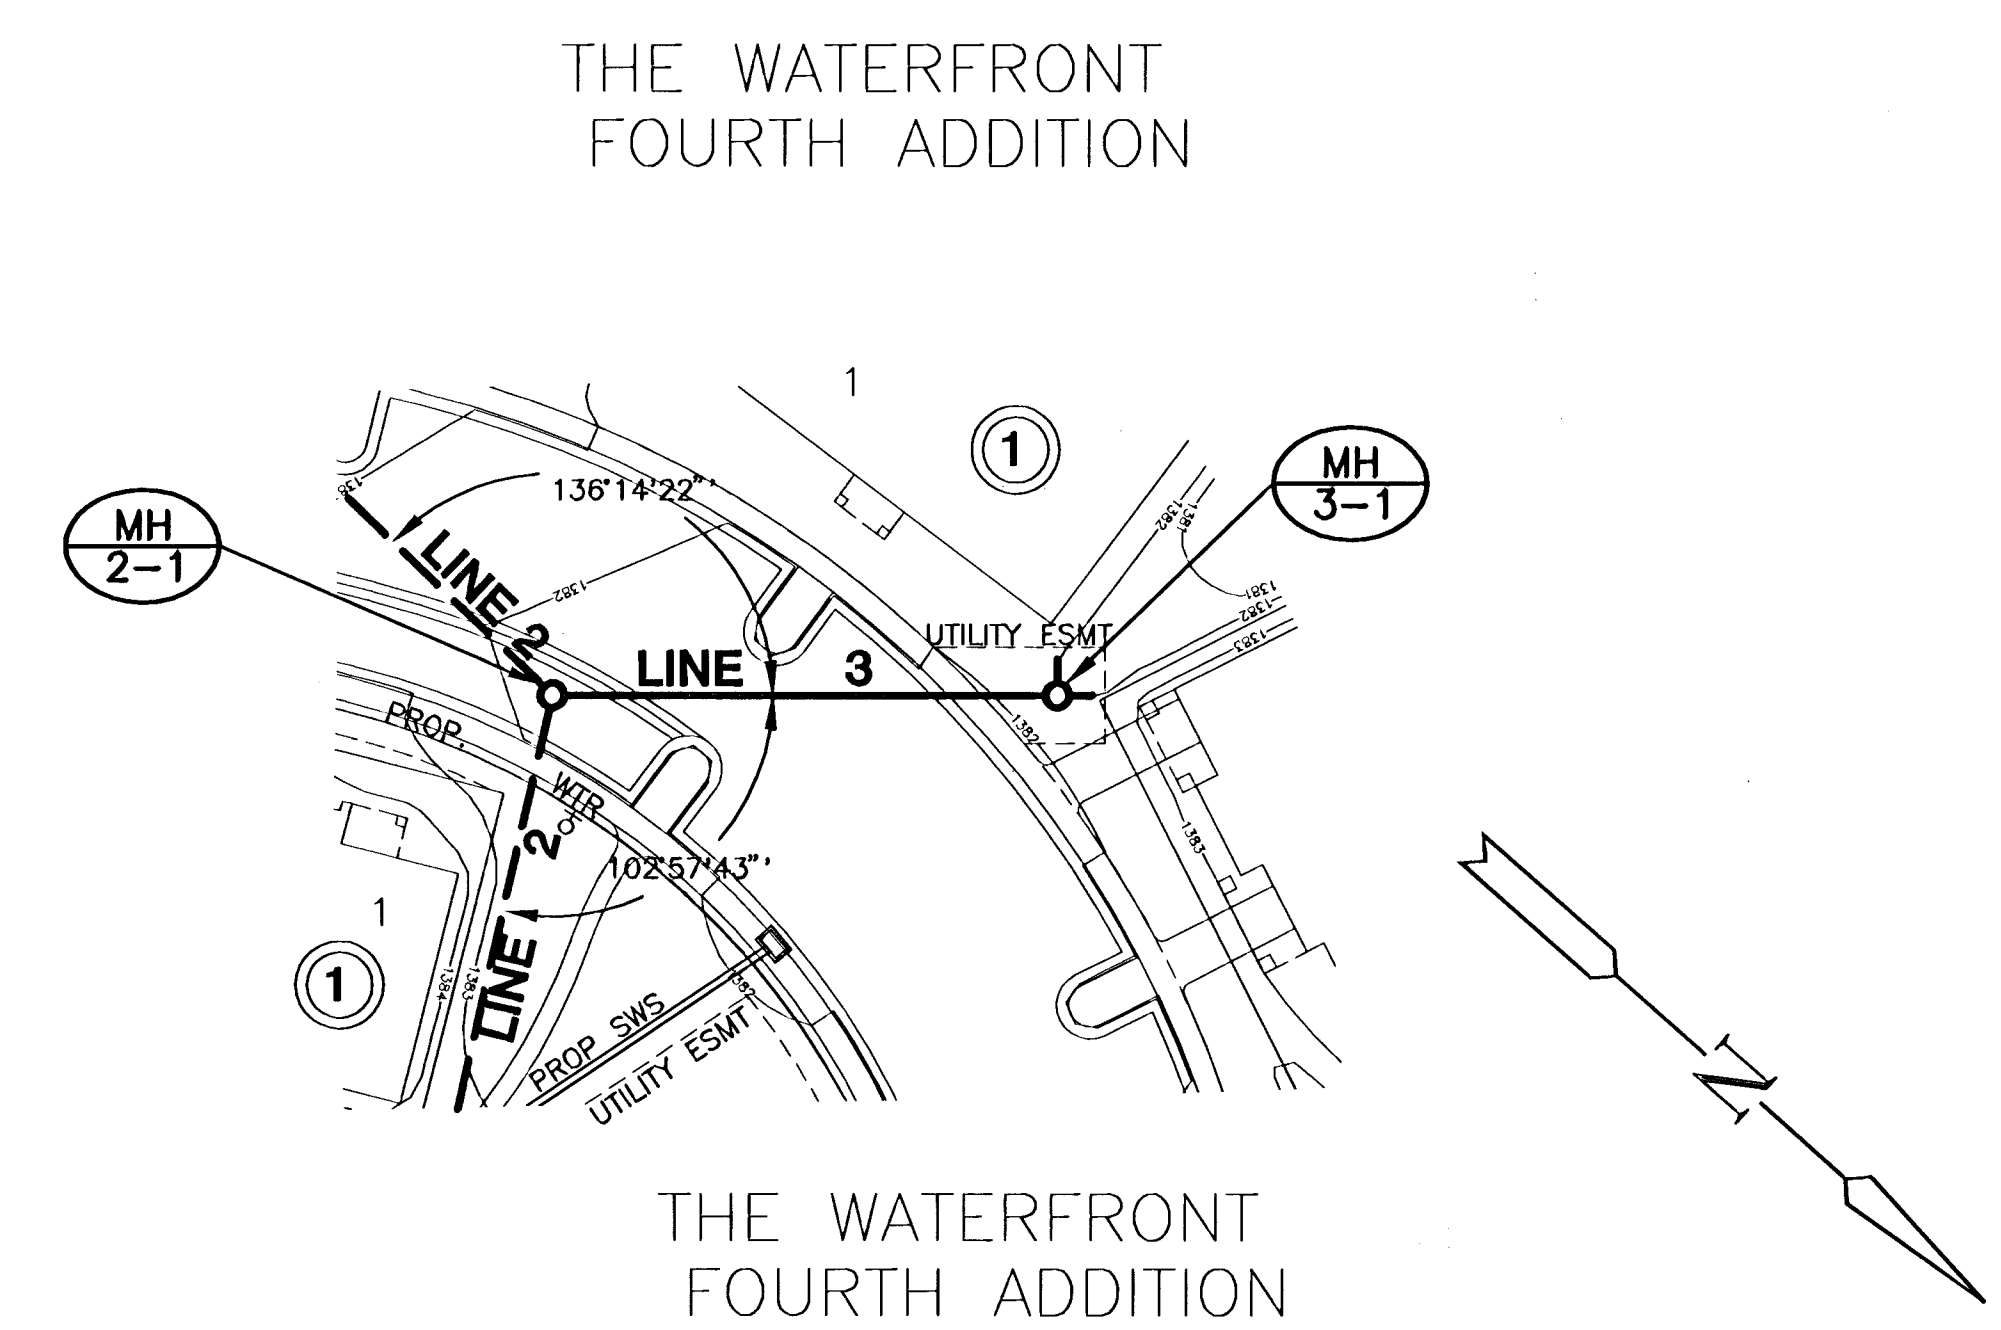

**PLAN LINE 3**

SCALE: 1"=40'

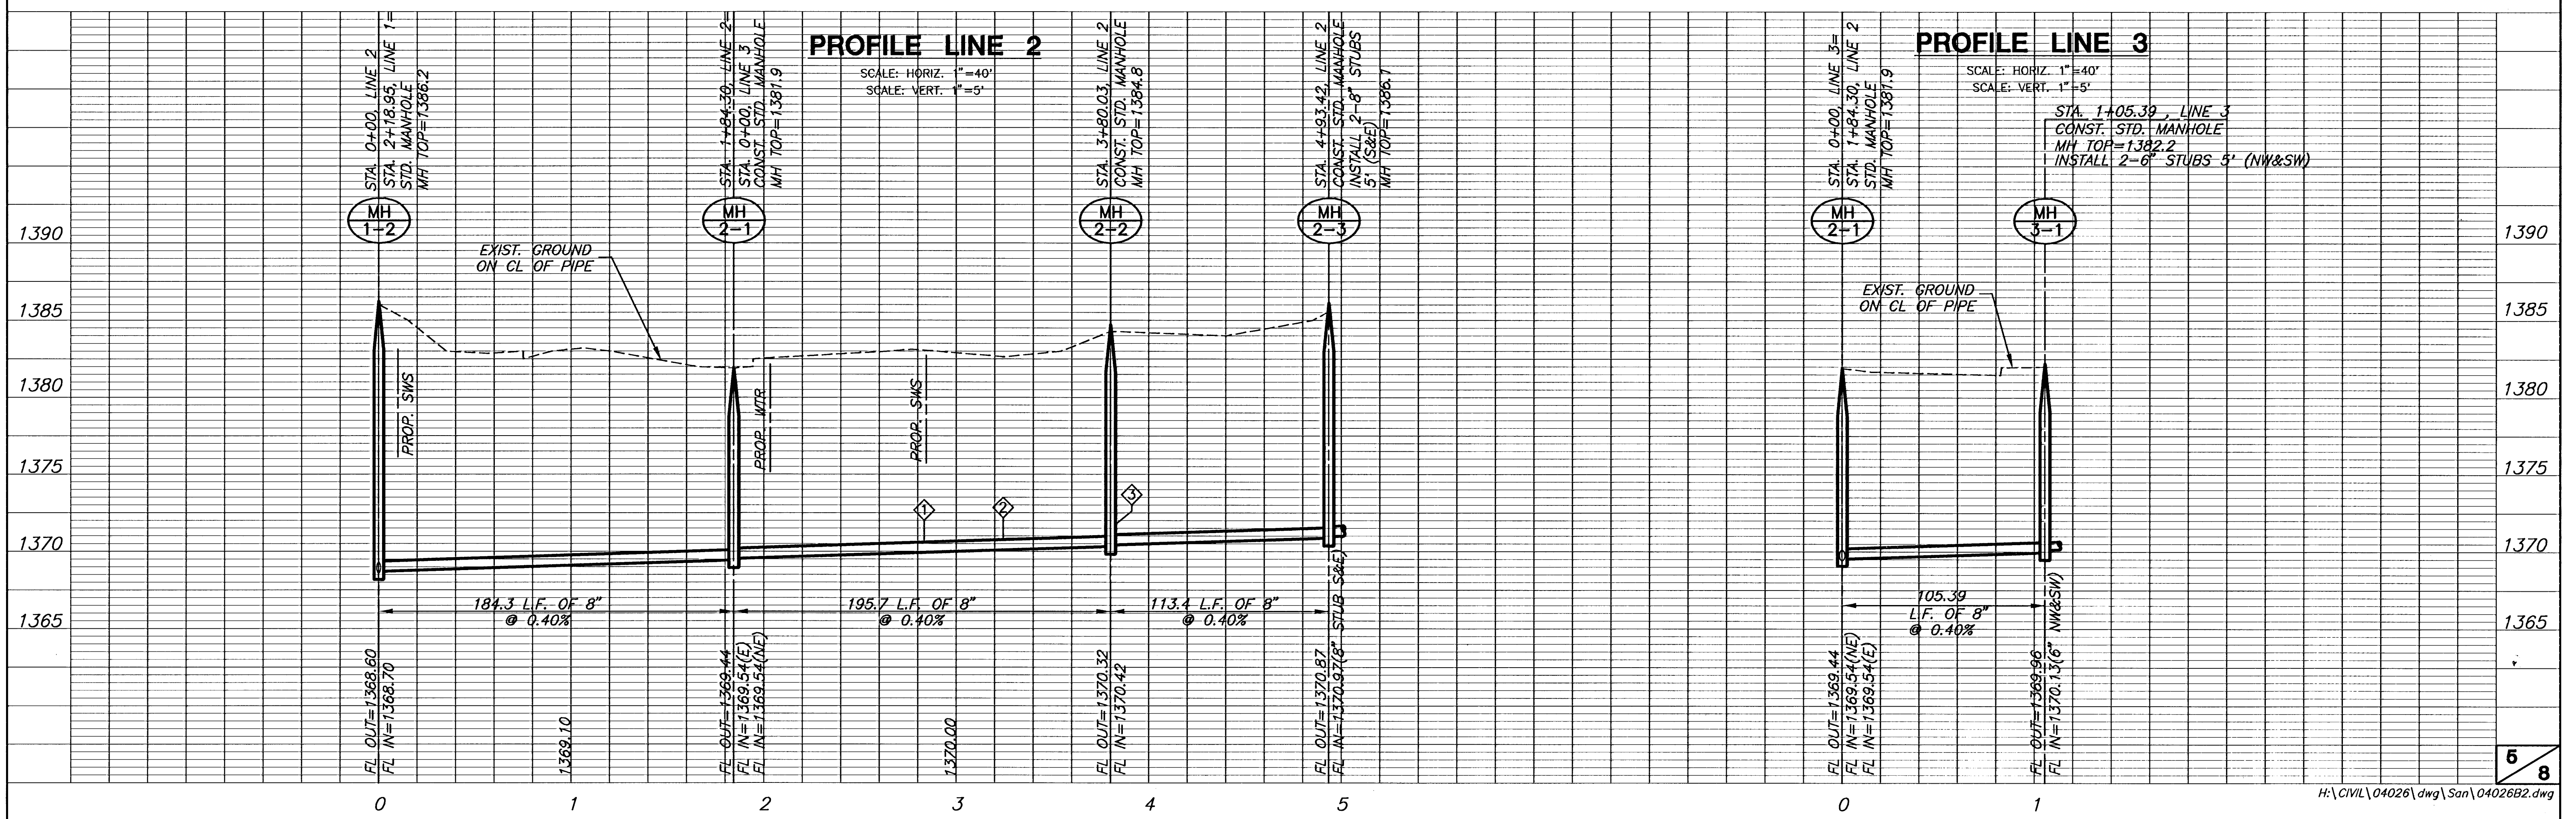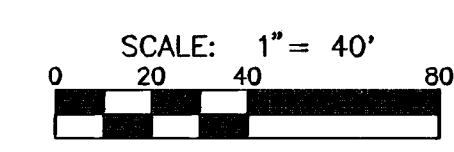

**PROFILE LINE 2**

SCALE: HORIZ. 1"=40'  
SCALE: VERT. 1"=5'

**PROFILE LINE 3**

SCALE: HORIZ. 1"=40'  
SCALE: VERT. 1"=5'

STA. 1+05.39, LINE 3  
CONST. STD. MANHOLE  
MH TOP=1382.2  
INSTALL 2-6" STUBS 5' (NW&SW)