


NOTE:  
Remove trees only as necessary for storm sewer construction.

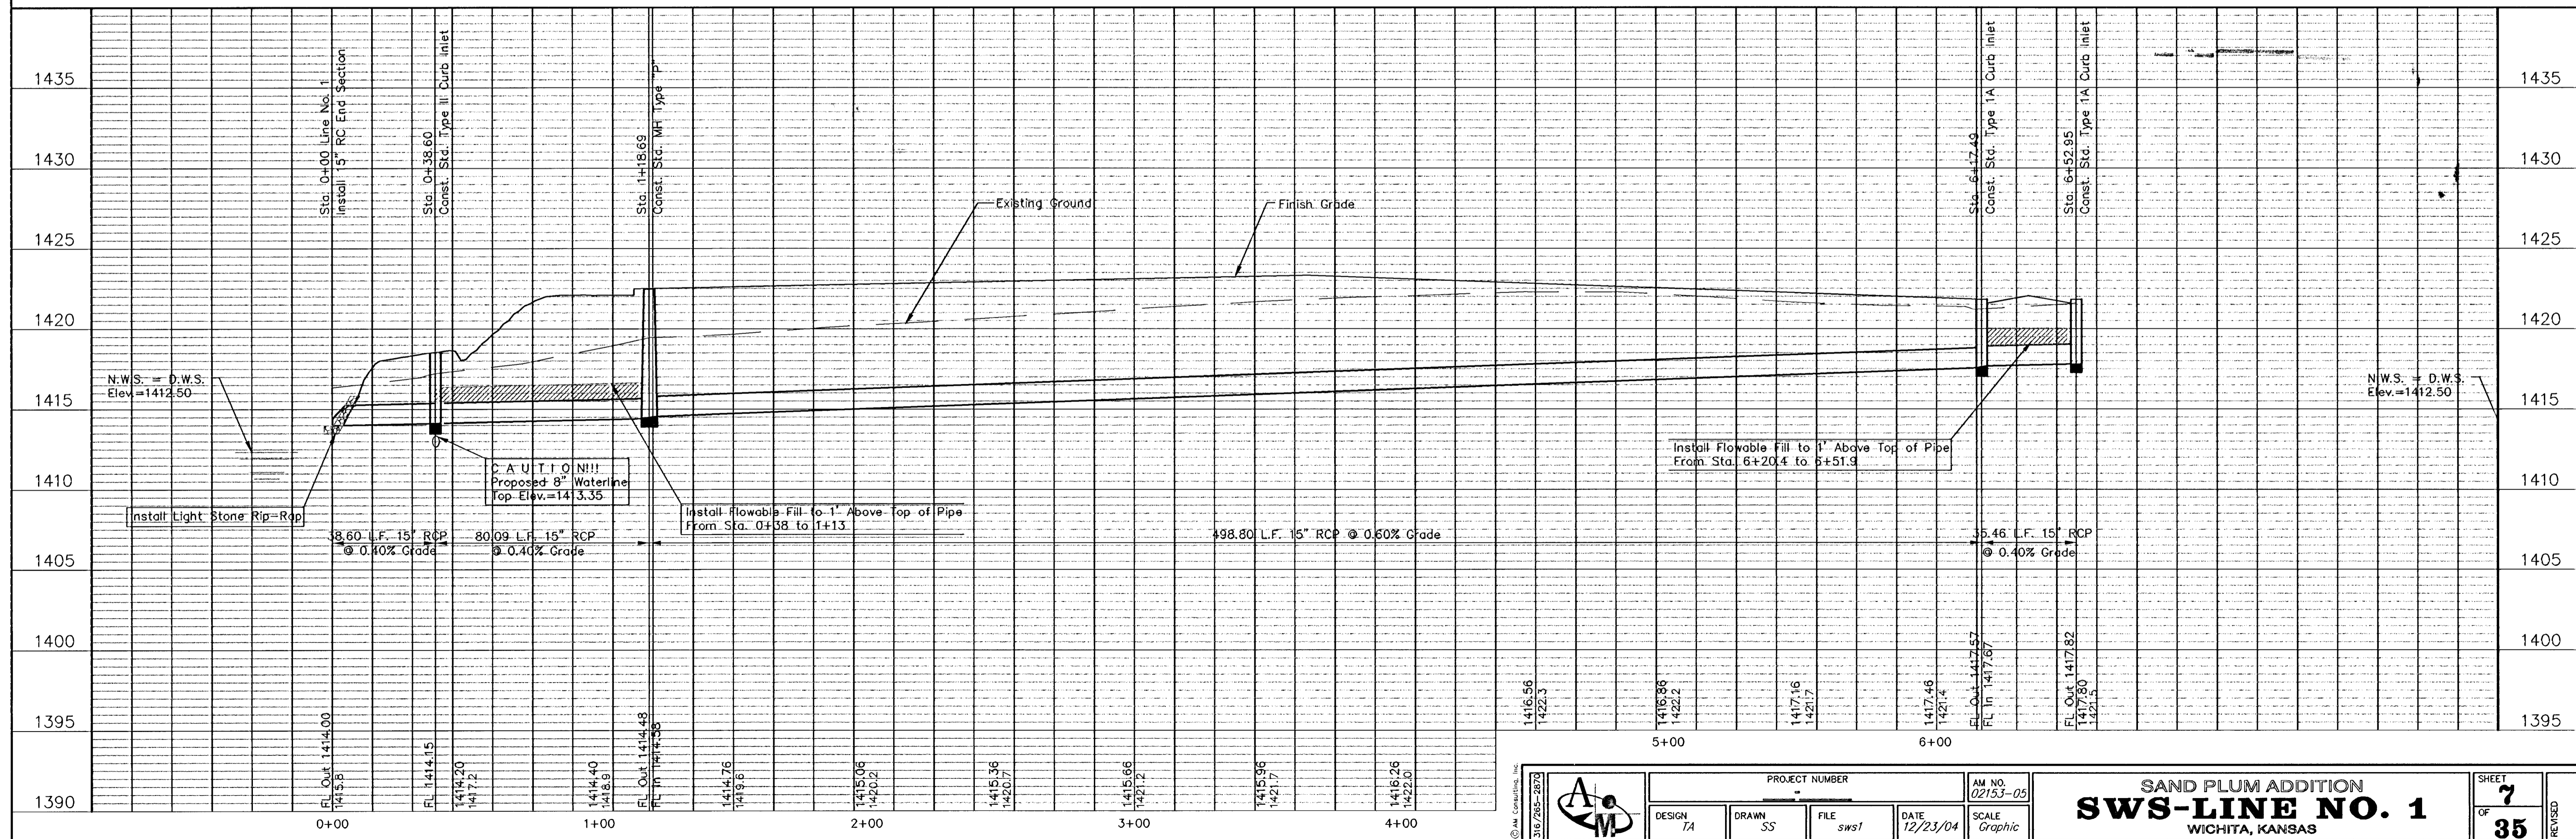

	PROJECT NUMBER DESIGN TA DRAWN SS FILE sws1 DATE 12/23/04 SCALE Graphic	AM NO. 02153-05 SAND PLUM ADDITION <b>SWS-LINE NO. 1</b> WICHITA, KANSAS	SHEET OF <b>35</b> REVISED
--	--	--	-------------------------------------