


E:\2102153\02153-05\21-31_x-section.dwg Wed Jan 05 10:12:20 2005 Steve Schmidt-Poe & Associates of Kansas, Inc.

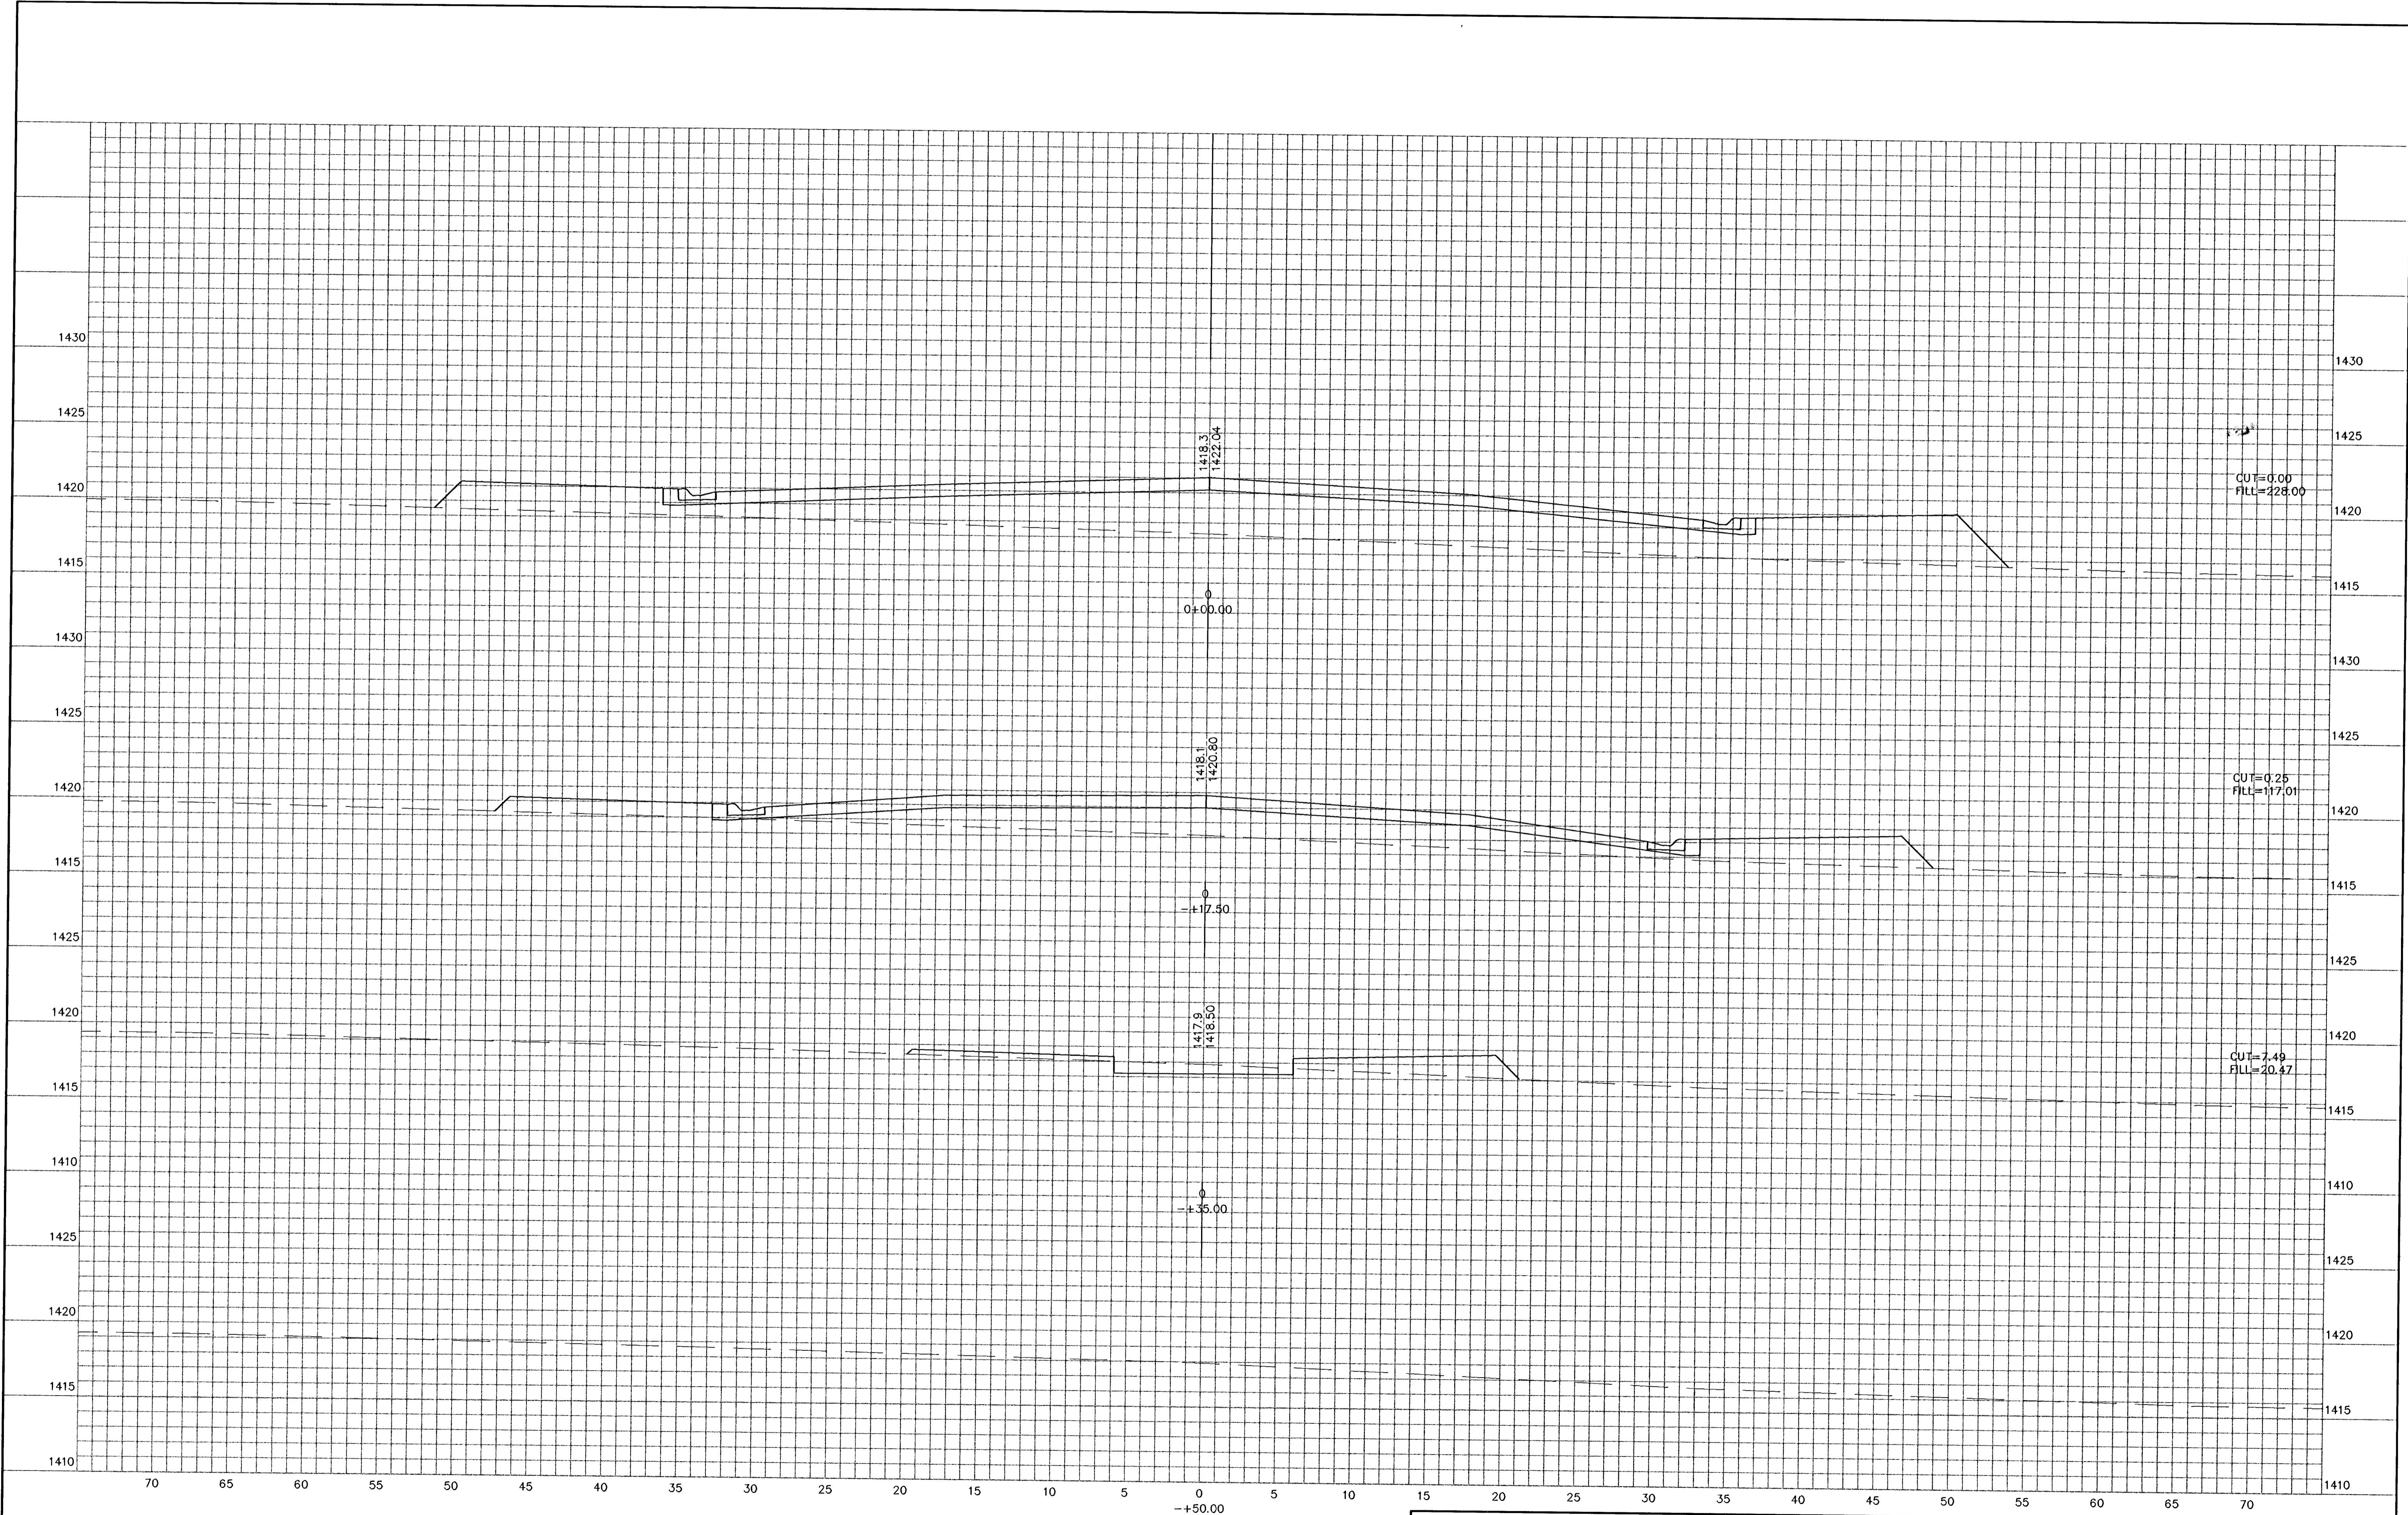

	PROJECT NUMBER 472-84027		AM NO. 02153-05	SAND PLUM ADDITION ADDITION-PAVING E. 43RD CIR. N. WICHITA, KANSAS	SHEET 21 OF 35
	DESIGN CY	DRAWN SS	FILE x-section		

REVISED