


021\02153\02153-05\01-31\_X-section.dwg Wed Jan 05 10:11:33 2005 Steve Schmidt-Poe & Associates of Kansas, Inc.

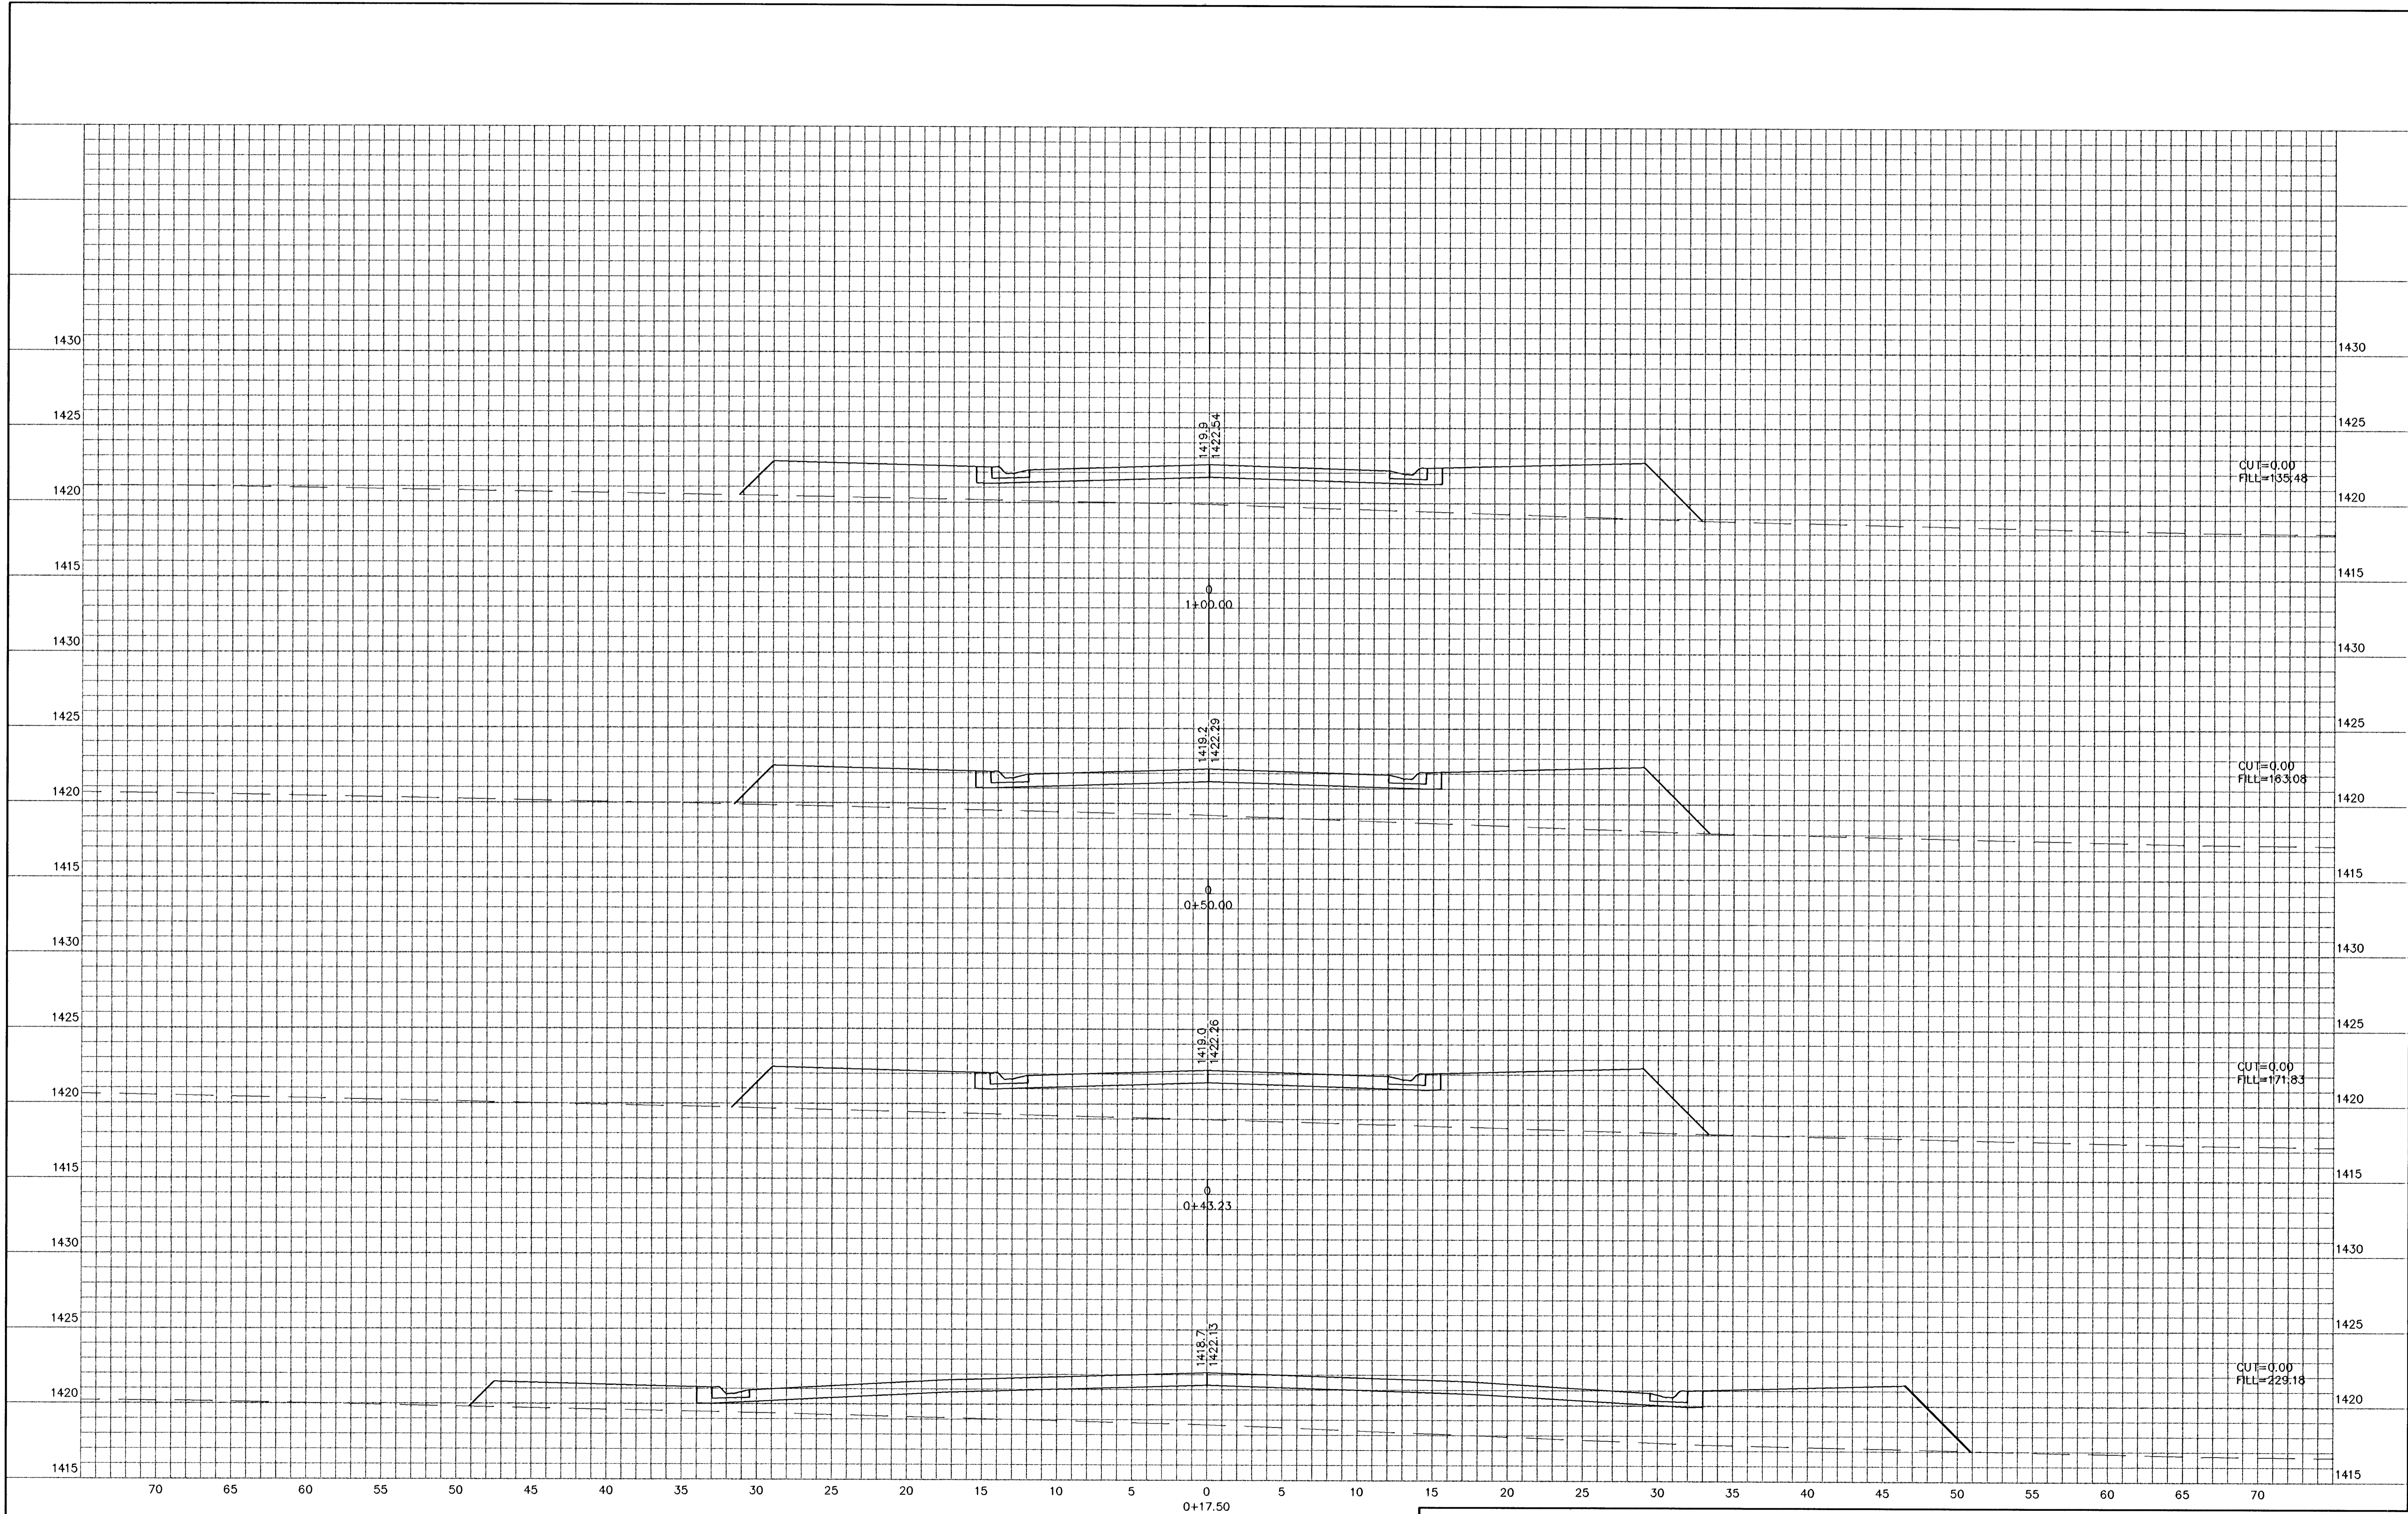

	PROJECT NUMBER <b>472-84027</b>		AM NO. 02153-05	<b>SAND PLUM ADDITION ADDITION-PAVING</b> <b>E. 43RD CIR. N.</b> WICHITA, KANSAS	SHEET <b>22</b> OF <b>35</b>
	DESIGN CY	DRAWN SS	FILE X-section		

REVISED