


12/02/05 10:12:10 2005 Steve Schmidt-Poe & Associates of Kansas, Inc.

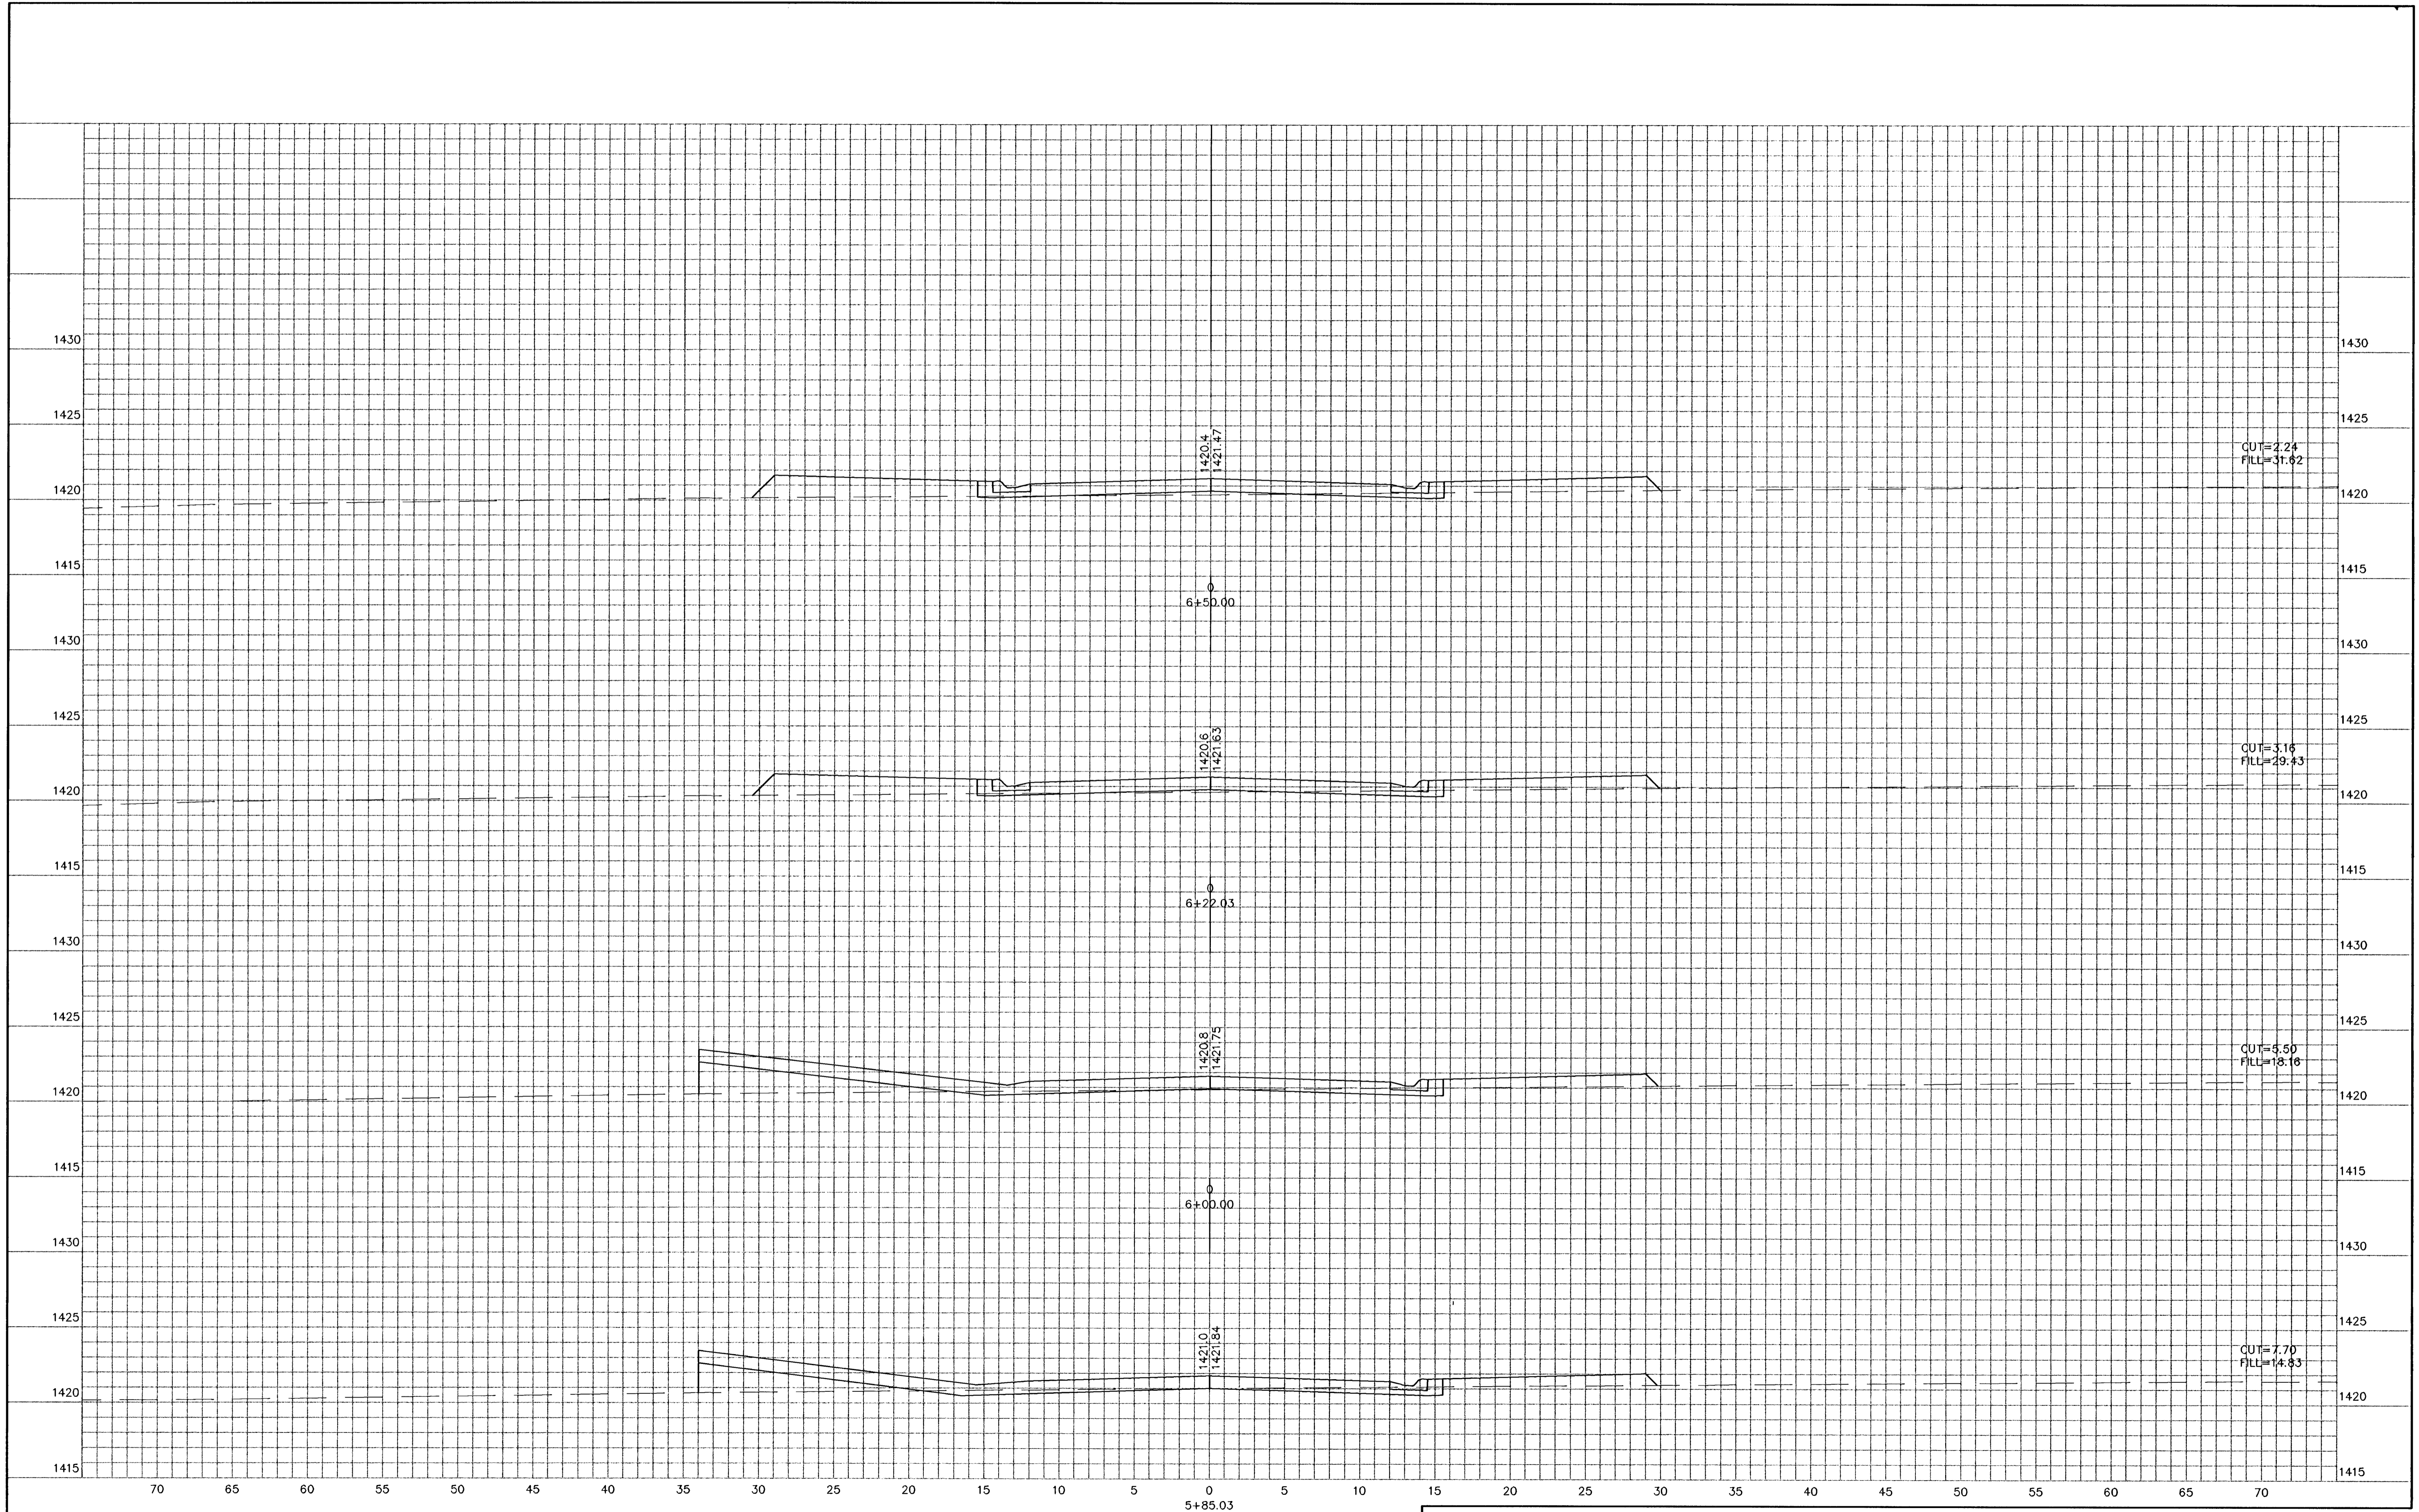

	PROJECT NUMBER 472-84027				AM NO. 02153-09	SAND PLUM ADDITION ADDITION-PAVING E. 43RD CIR. N. WICHITA, KANSAS	SHEET 26	REVISED
	DESIGN CY	DRAWN SS	FILE x-section	DATE 12/23/04	SCALE 1"=5'		OF 35	