


121\02133\02133-05\21-31_x-section.dwg Wed Jan 05 08:16:56 2005 Steve Schmidt-Poe & Associates of Kansas, Inc.

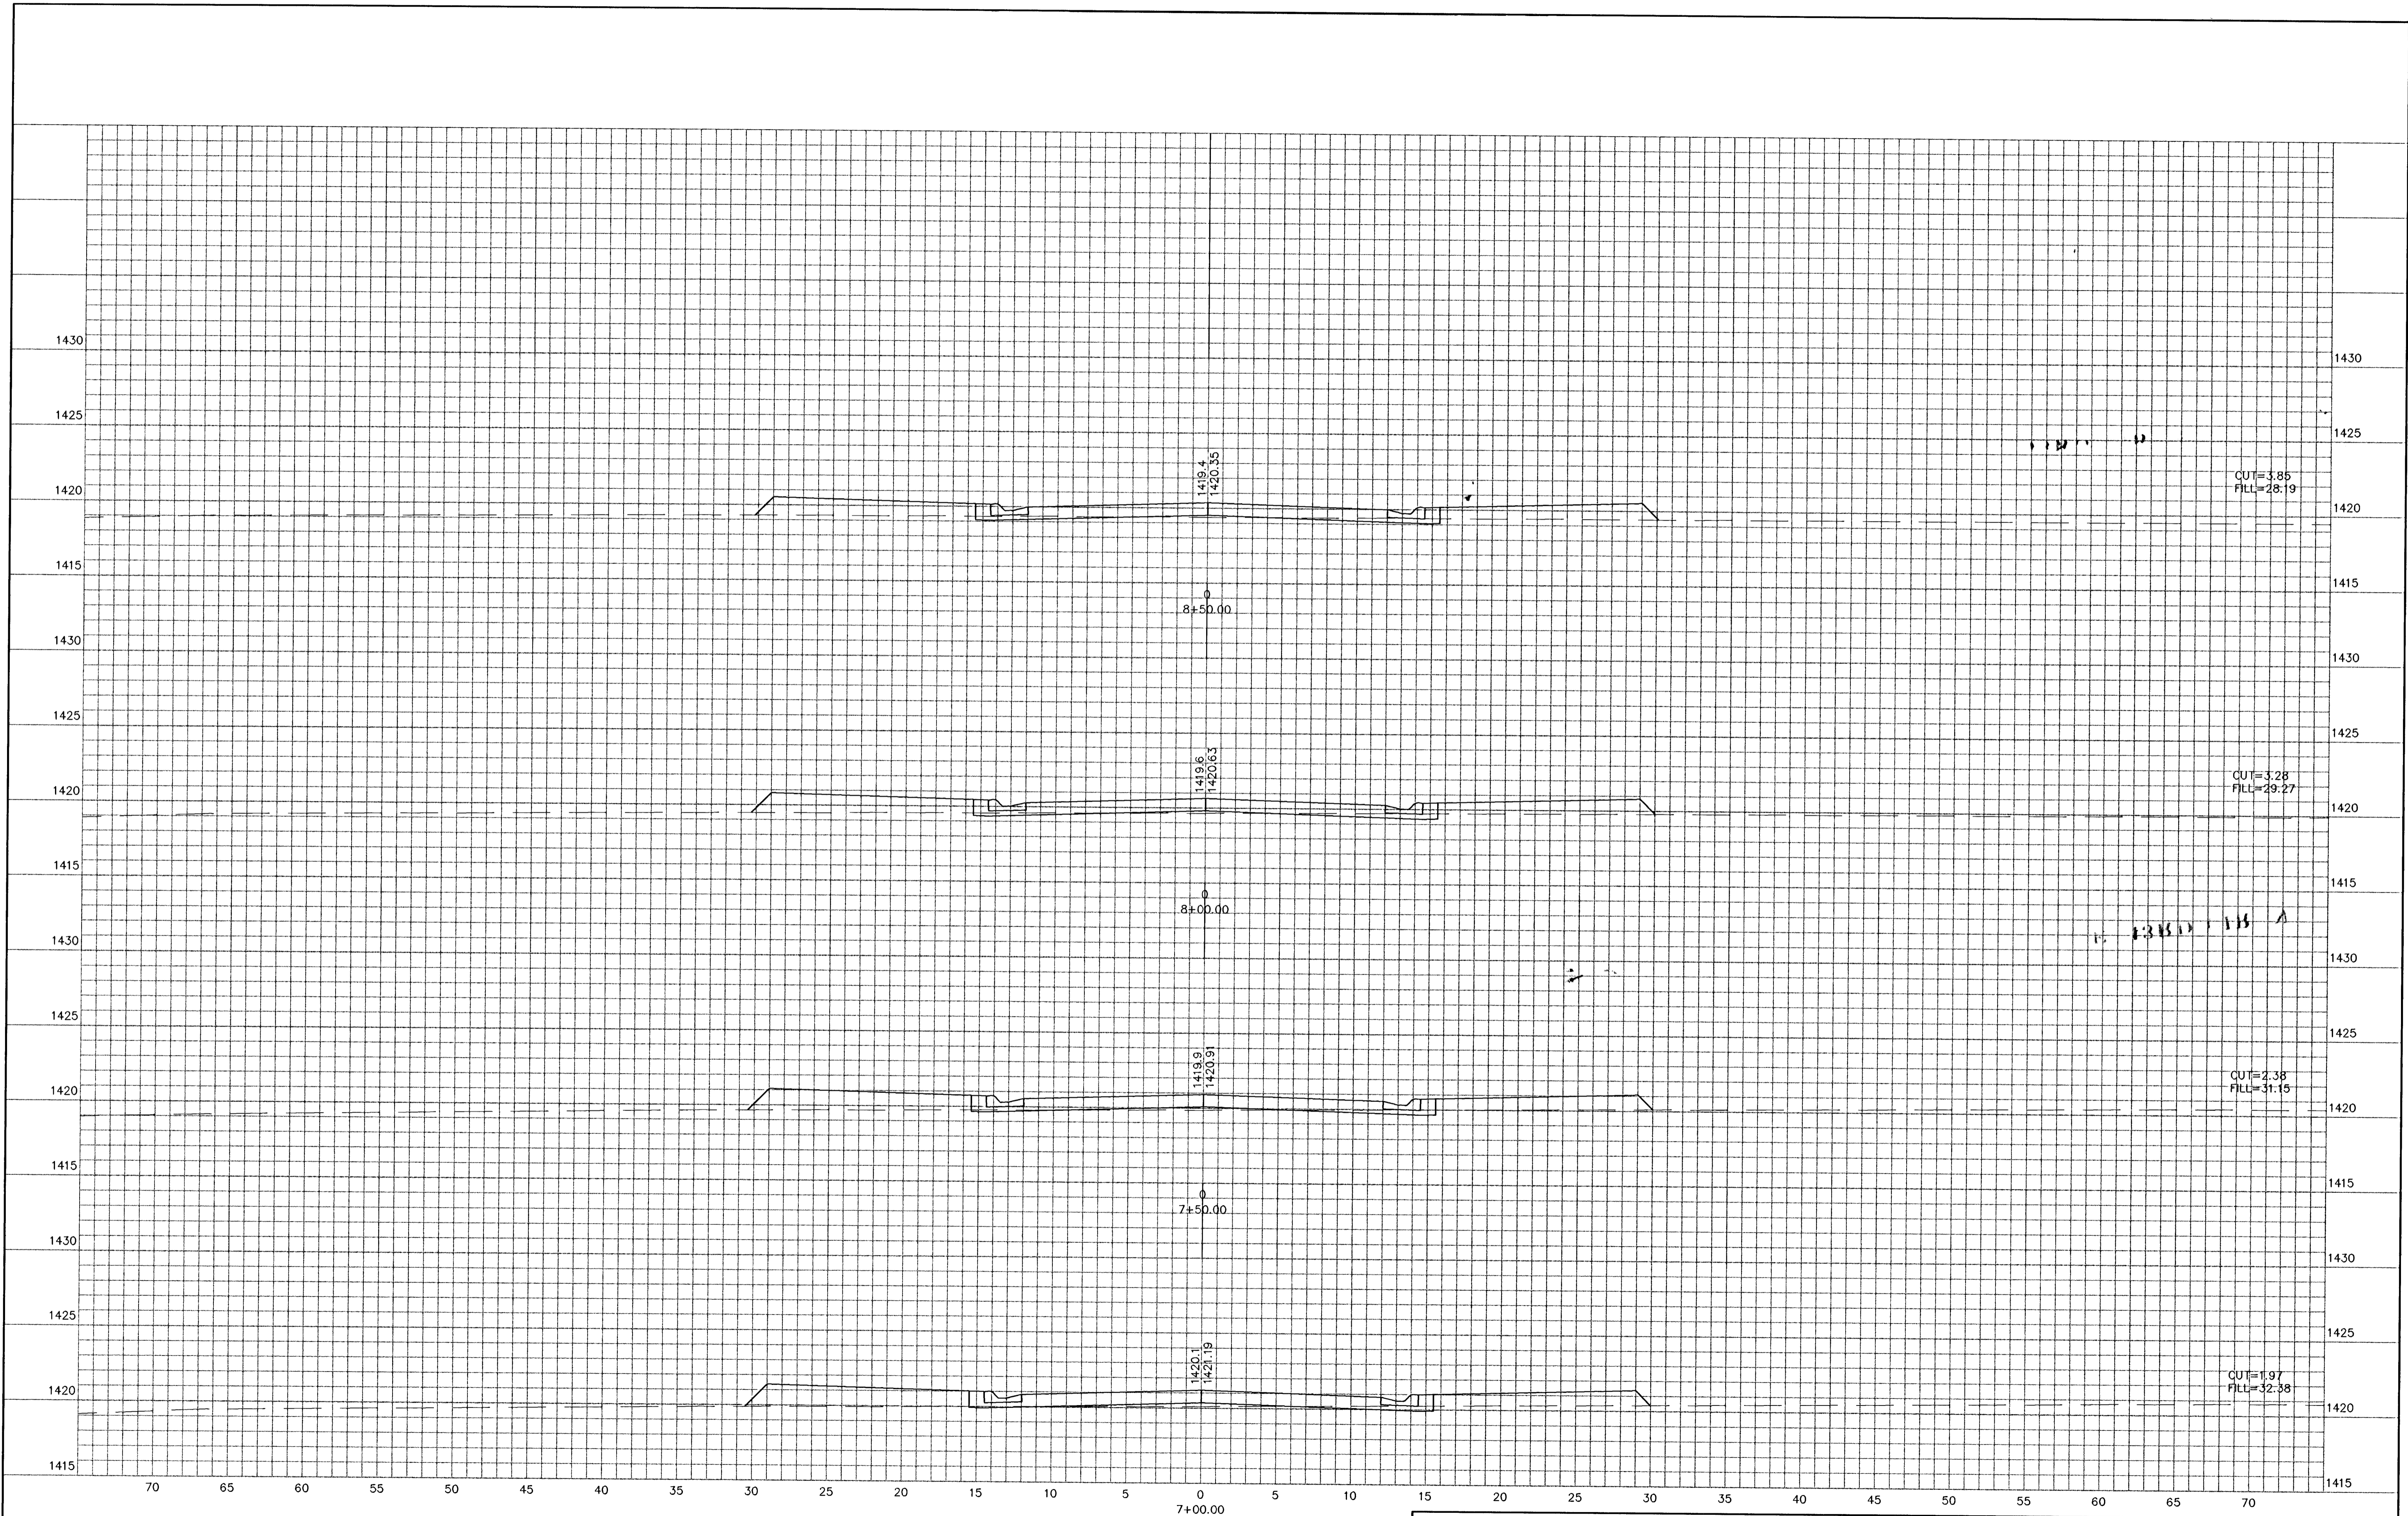

	PROJECT NUMBER 472-84027				AM NO. 02133-05	SAND PLUM ADDITION ADDITION-PAVING E. 43RD CIR. N. WICHITA, KANSAS	SHEET 27
	DESIGN CY	DRAWN SS	FILE x-section	DATE 12/23/04	SCALE 1"=5'		OF 35

32
52