


12/10/2005 02:55:05-05:21:31\_x-section.dwg Wed Jan 05 08:16:57 2005 Steve Schmitt-Pee & Associates of Kansas, Inc.

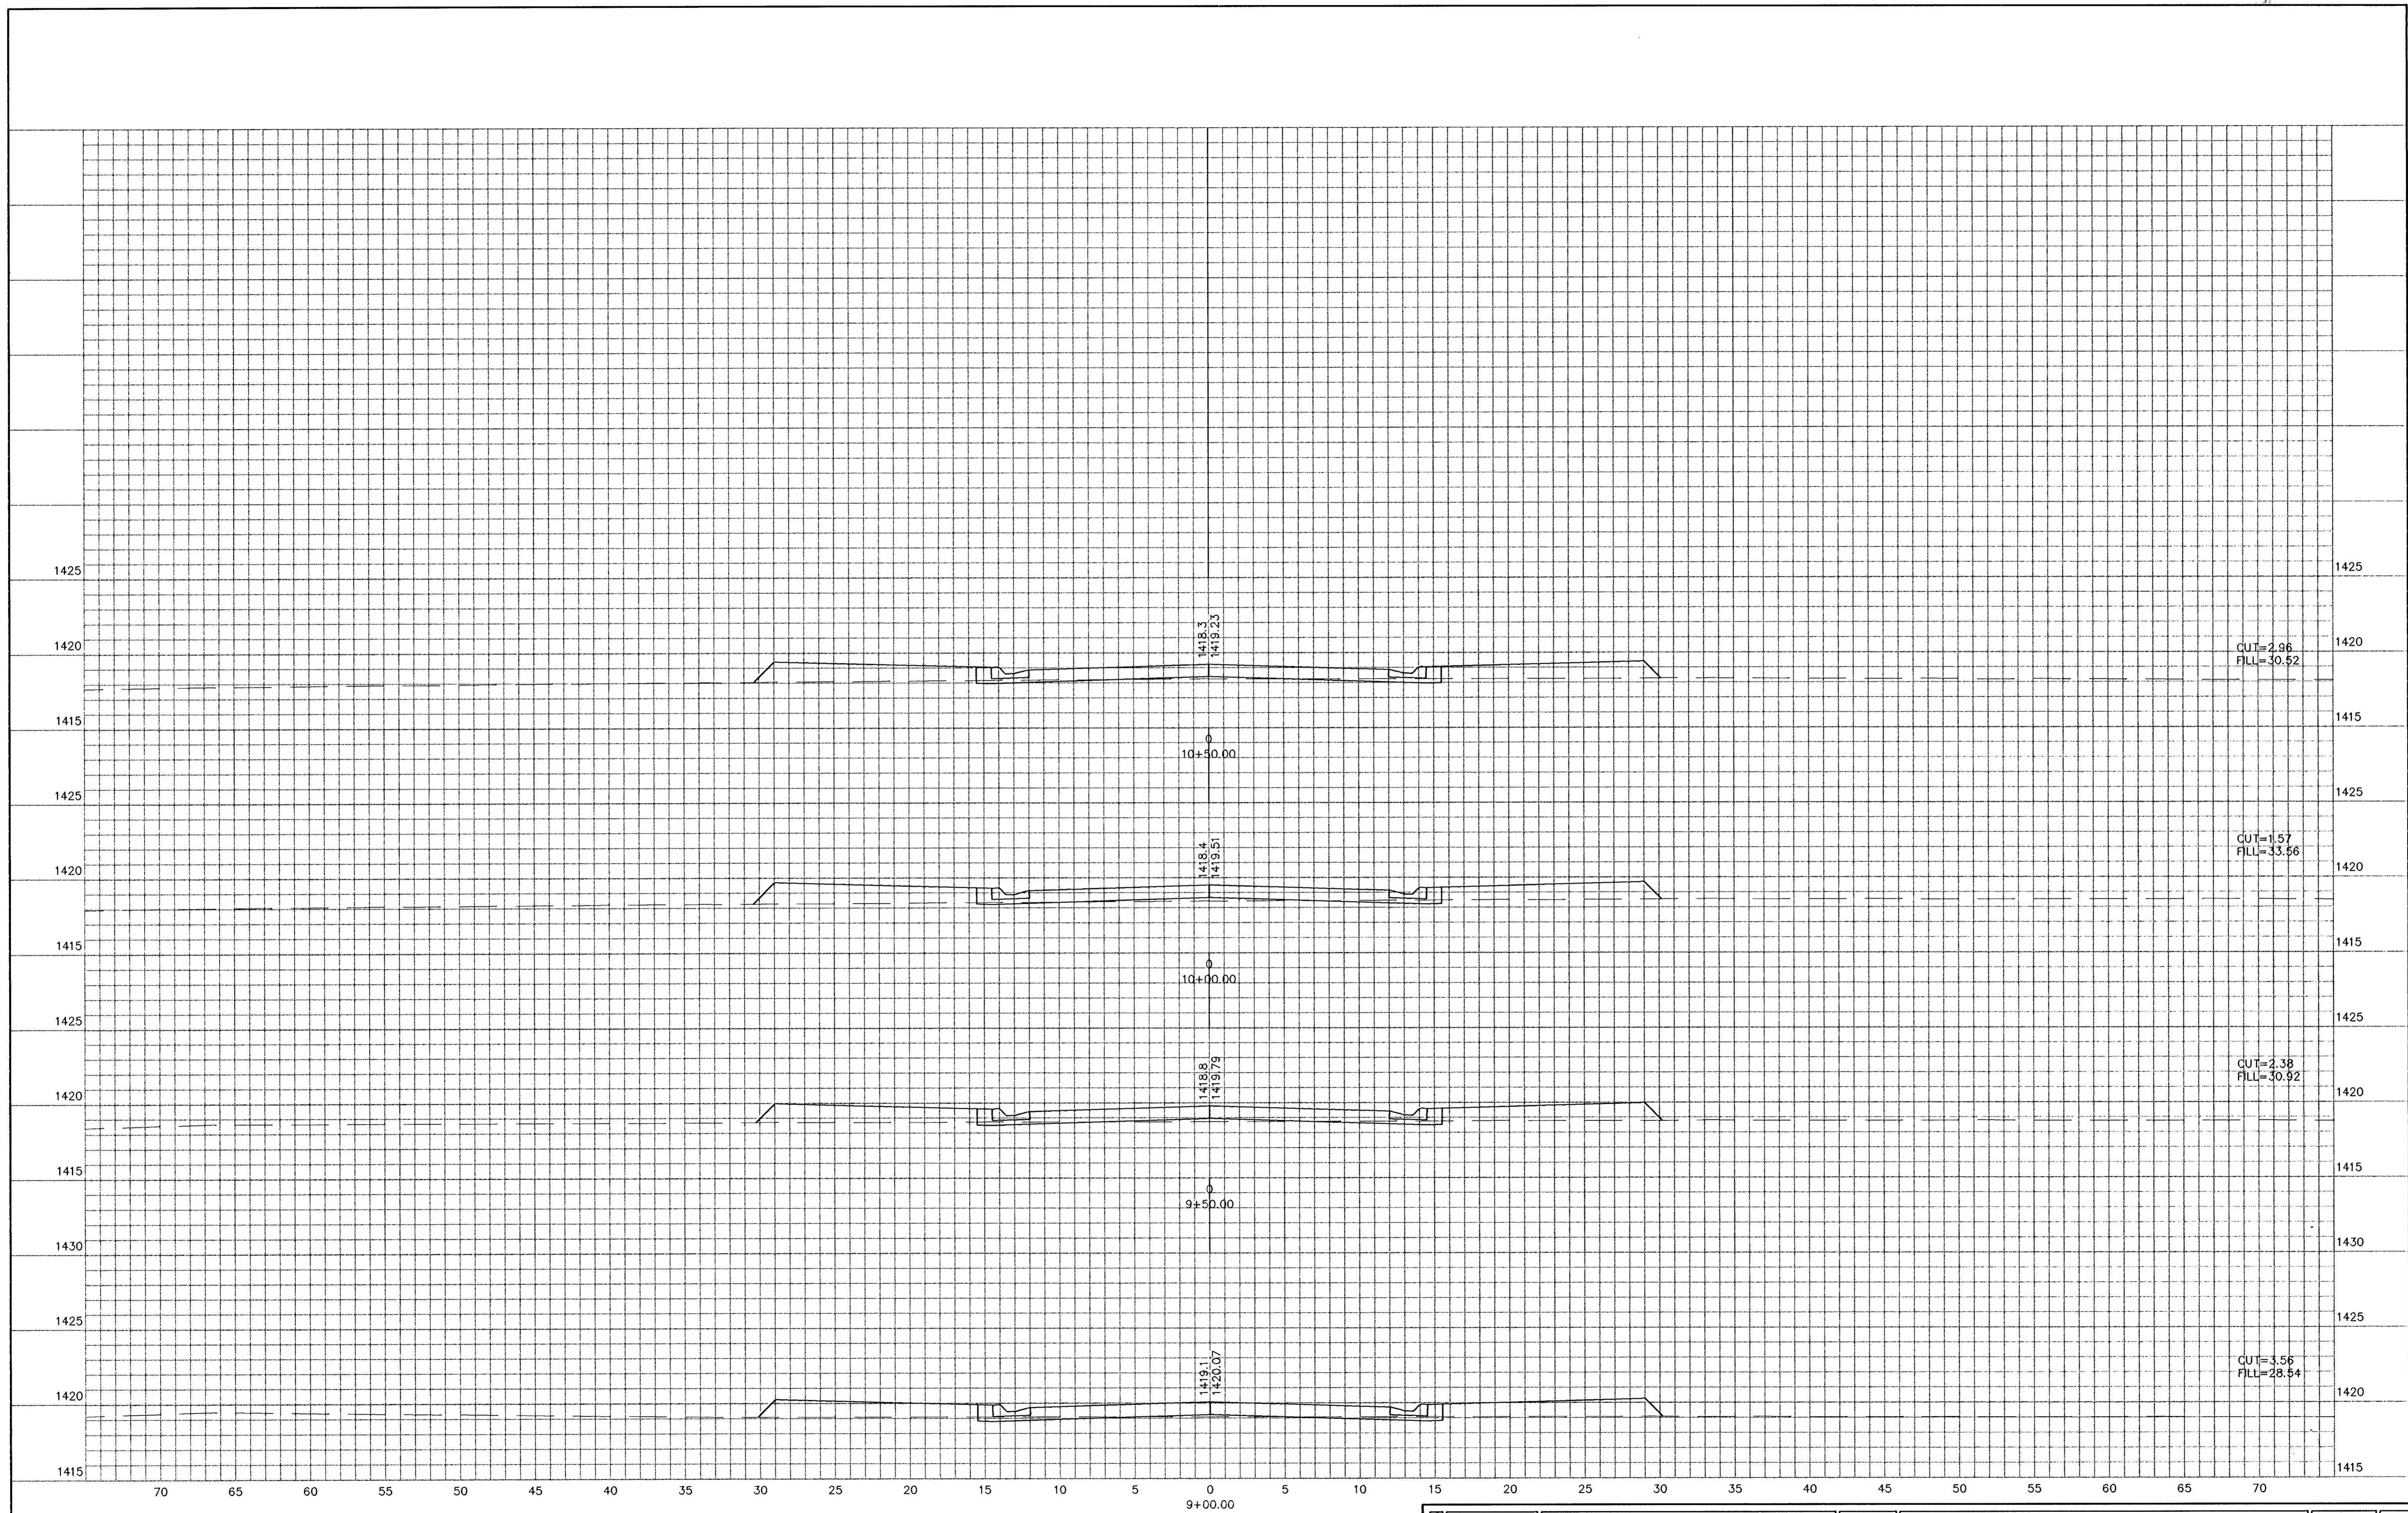

	PROJECT NUMBER <b>472-84027</b>		AM NO. 02153-05	<b>SAND PLUM ADDITION ADDITION-PAVING</b> <b>E. 43RD CIR. N.</b> WICHITA, KANSAS	SHEET <b>28</b>
	DESIGN CY	DRAWN SS	FILE x-section		DATE 12/23/04

REVISED