


121102153102153-05124-31_x-section.dwg Wed Jan 05 08:16:57 2005 Steve Schmidt-Pee & Associates of Kansas, Inc.

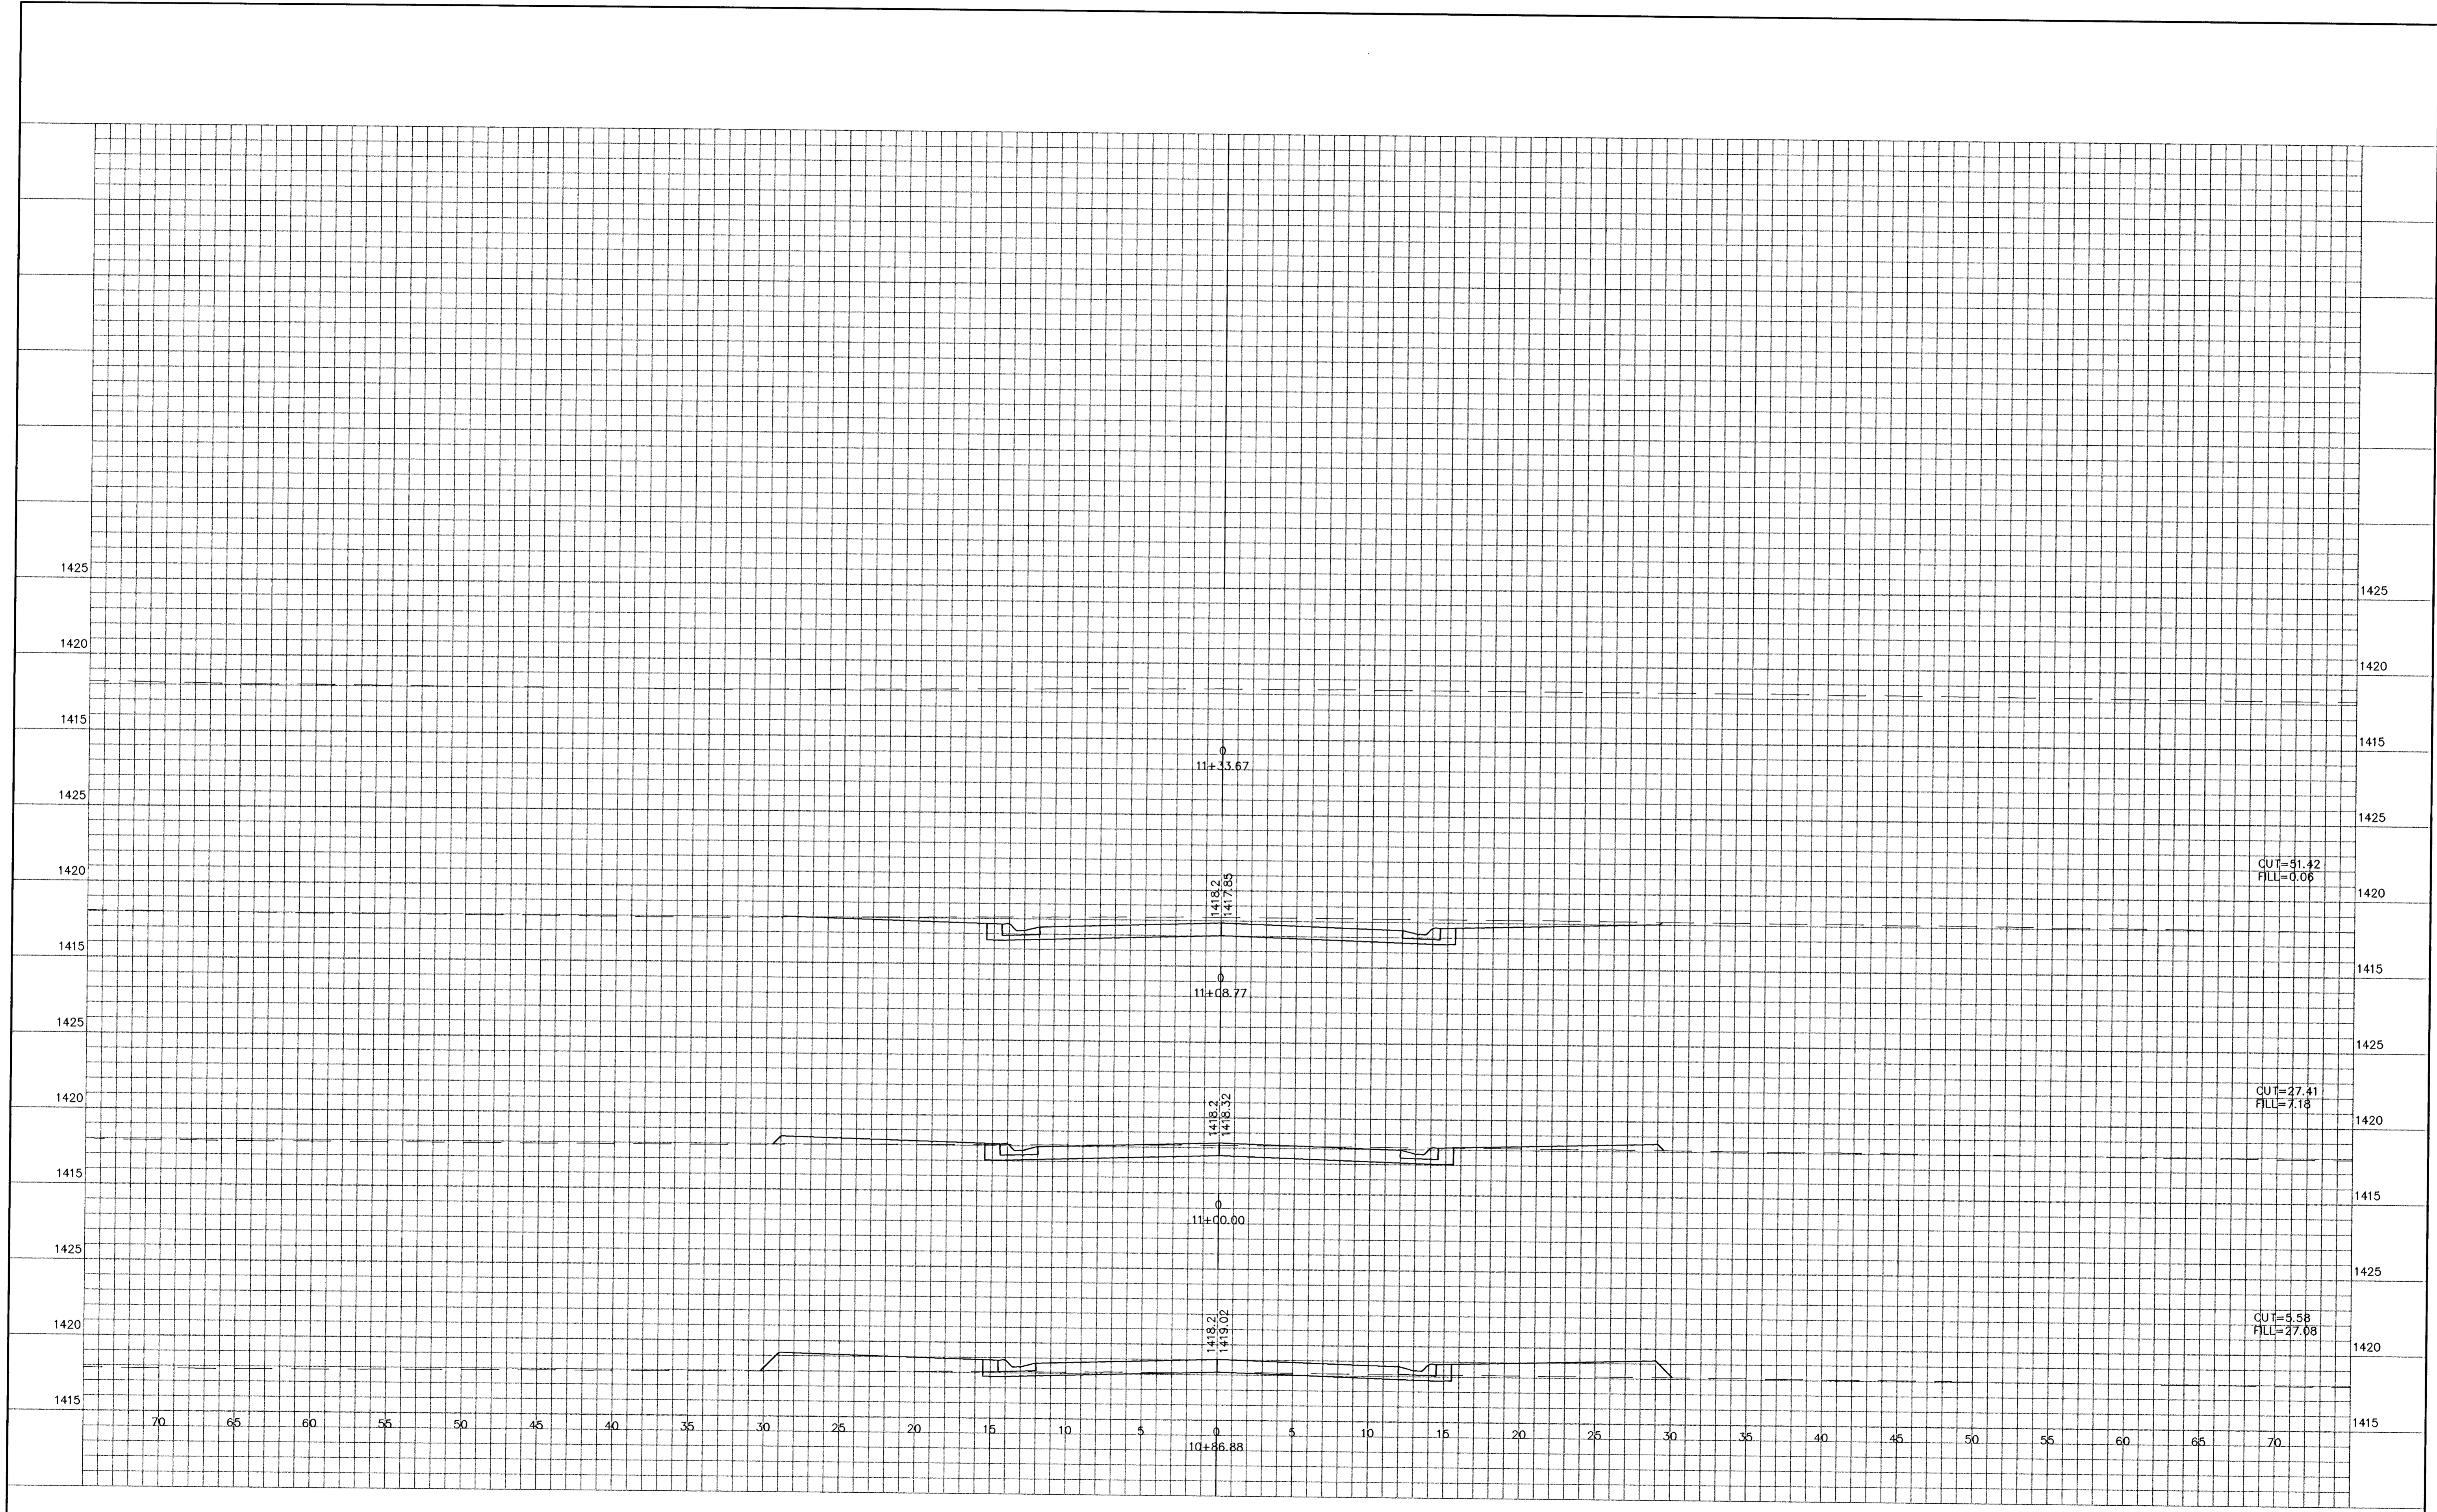

	PROJECT NUMBER 472-84027		AM NO. 02153-05	SAND PLUM ADDITION ADDITION-PAVING E. 43RD CIR. N. WICHITA, KANSAS	SHEET 29 OF 35
	DESIGN CY	DRAWN SS	FILE x-section		

REVISED