


21\02\03\02\03-05\24-31_x-section.dwg Wed Jan 05 08:16:50 2005 Steve Schmidt-Pee & Associates of Kansas, Inc.

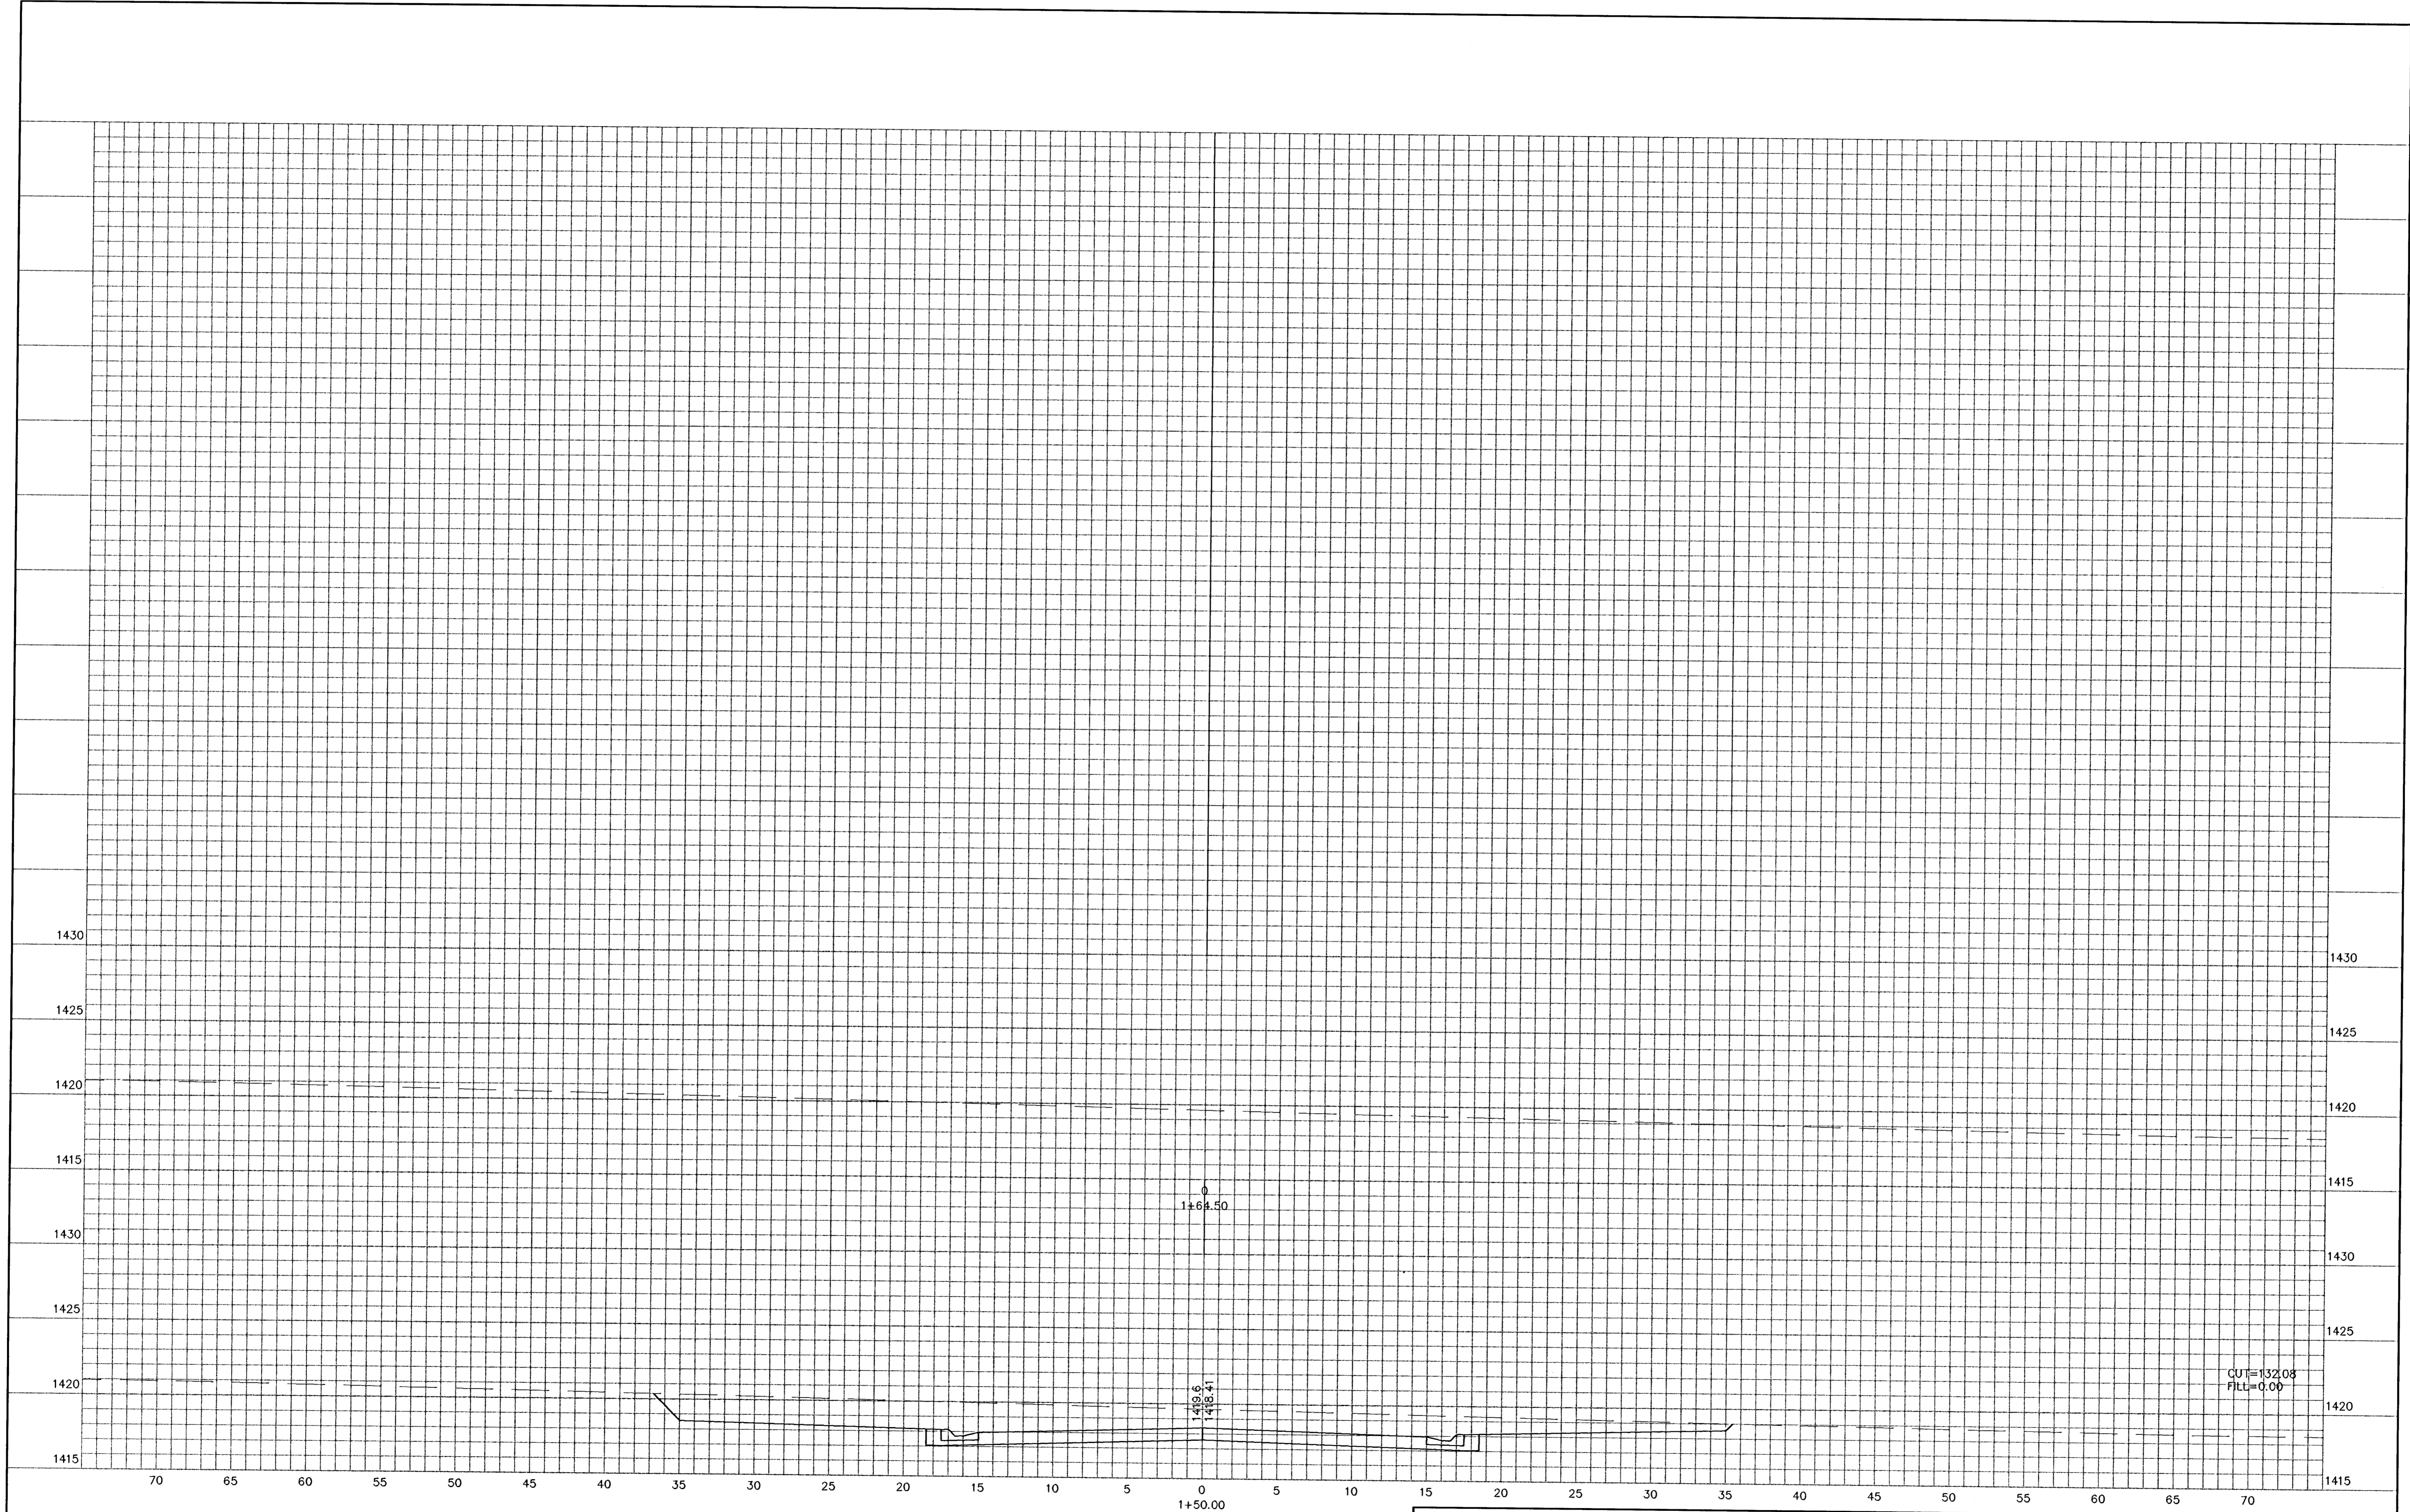

	PROJECT NUMBER 472-84027		AM NO. 02153-05	SAND PLUM ADDITION ADDITION-PAVING PLUMTHICKET WICHITA, KANSAS	SHEET 31 OF 35 REVISIONS
	DESIGN CY	DRAWN SS	FILE x-section		