


HAWTHORNE THIRD ADDITION

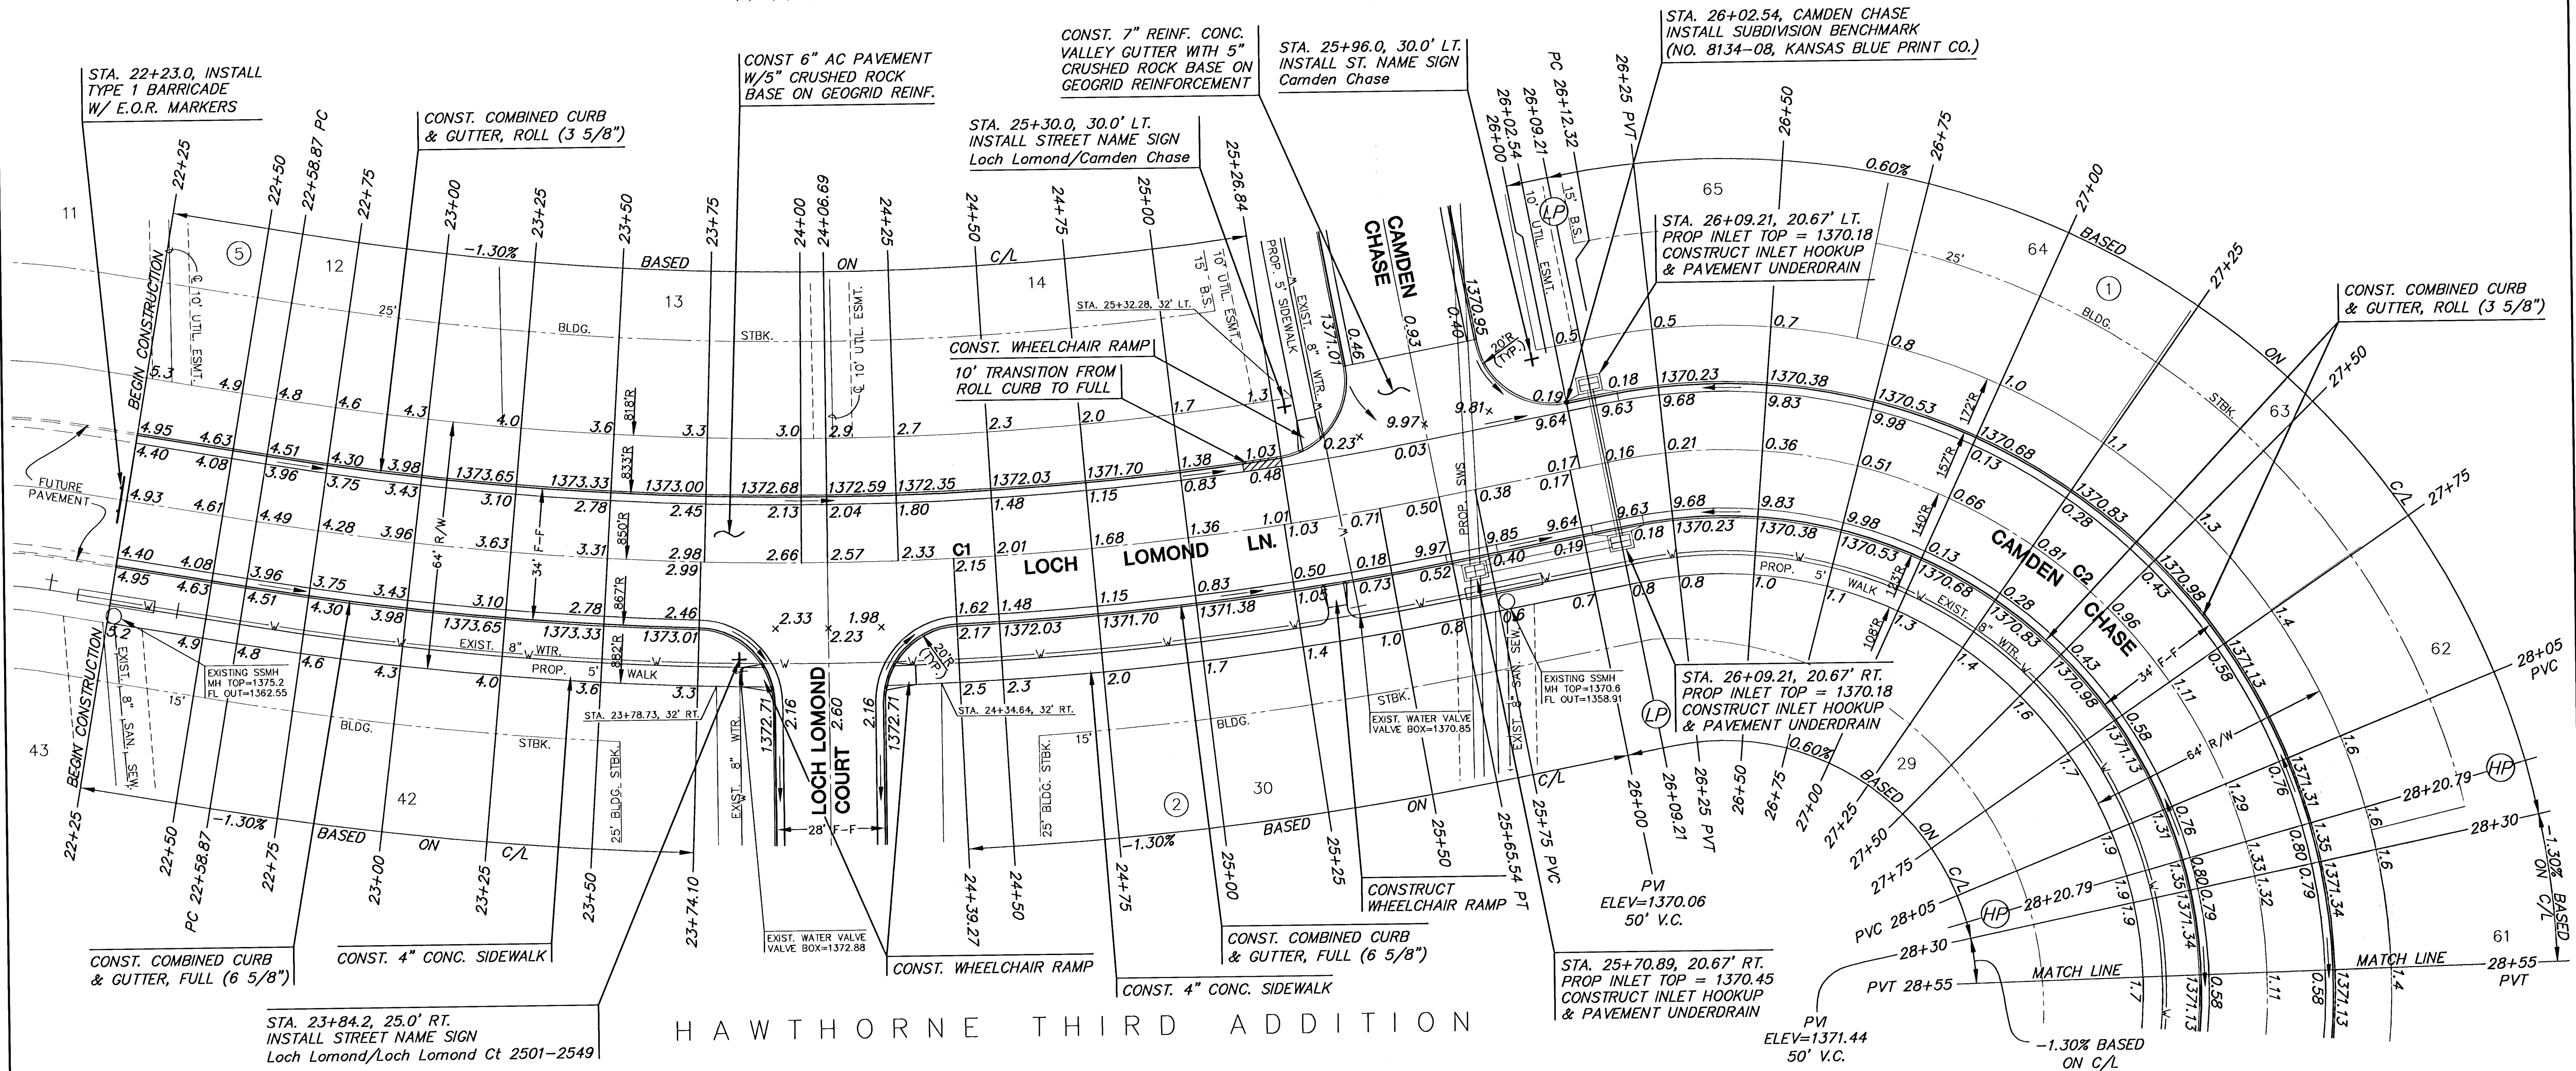

CURVE TABLE - C1

$\Delta = 20^\circ 40' 18''$ R = 850.00' T = 155.02' L = 306.67' LC = 305.01'					
CURVE DATA BASED ON CENTERLINE $\Delta/2 = 10^\circ 20' 09''$					
STATION	ARC	8' Off LtCb	8' Off RtCb	DEFLECTION	TOTAL DEFLECTION
22+58.87	-	-	-	00°00'00"	00°00'00"
22+75.00	16.13'	15.66'	16.60'	00°32'37"	00°32'37"
23+00.00	25.00'	24.26'	25.73'	00°50'33"	01°23'10"
23+25.00	25.00'	24.26'	25.73'	00°50'33"	02°13'44"
23+50.00	25.00'	24.26'	25.73'	00°50'33"	03°04'17"
23+75.00	25.00'	24.26'	25.73'	00°50'33"	03°54'50"
24+00.00	25.00'	24.26'	25.73'	00°50'33"	04°45'24"
24+25.00	25.00'	24.26'	25.73'	00°50'33"	05°35'57"
24+50.00	25.00'	24.26'	25.73'	00°50'33"	06°26'30"
24+75.00	25.00'	24.26'	25.73'	00°50'33"	07°17'04"
25+00.00	25.00'	24.26'	25.73'	00°50'33"	08°07'37"
25+25.00	25.00'	24.26'	25.73'	00°50'33"	08°58'10"
25+50.00	25.00'	24.26'	25.73'	00°50'33"	09°48'43"
