



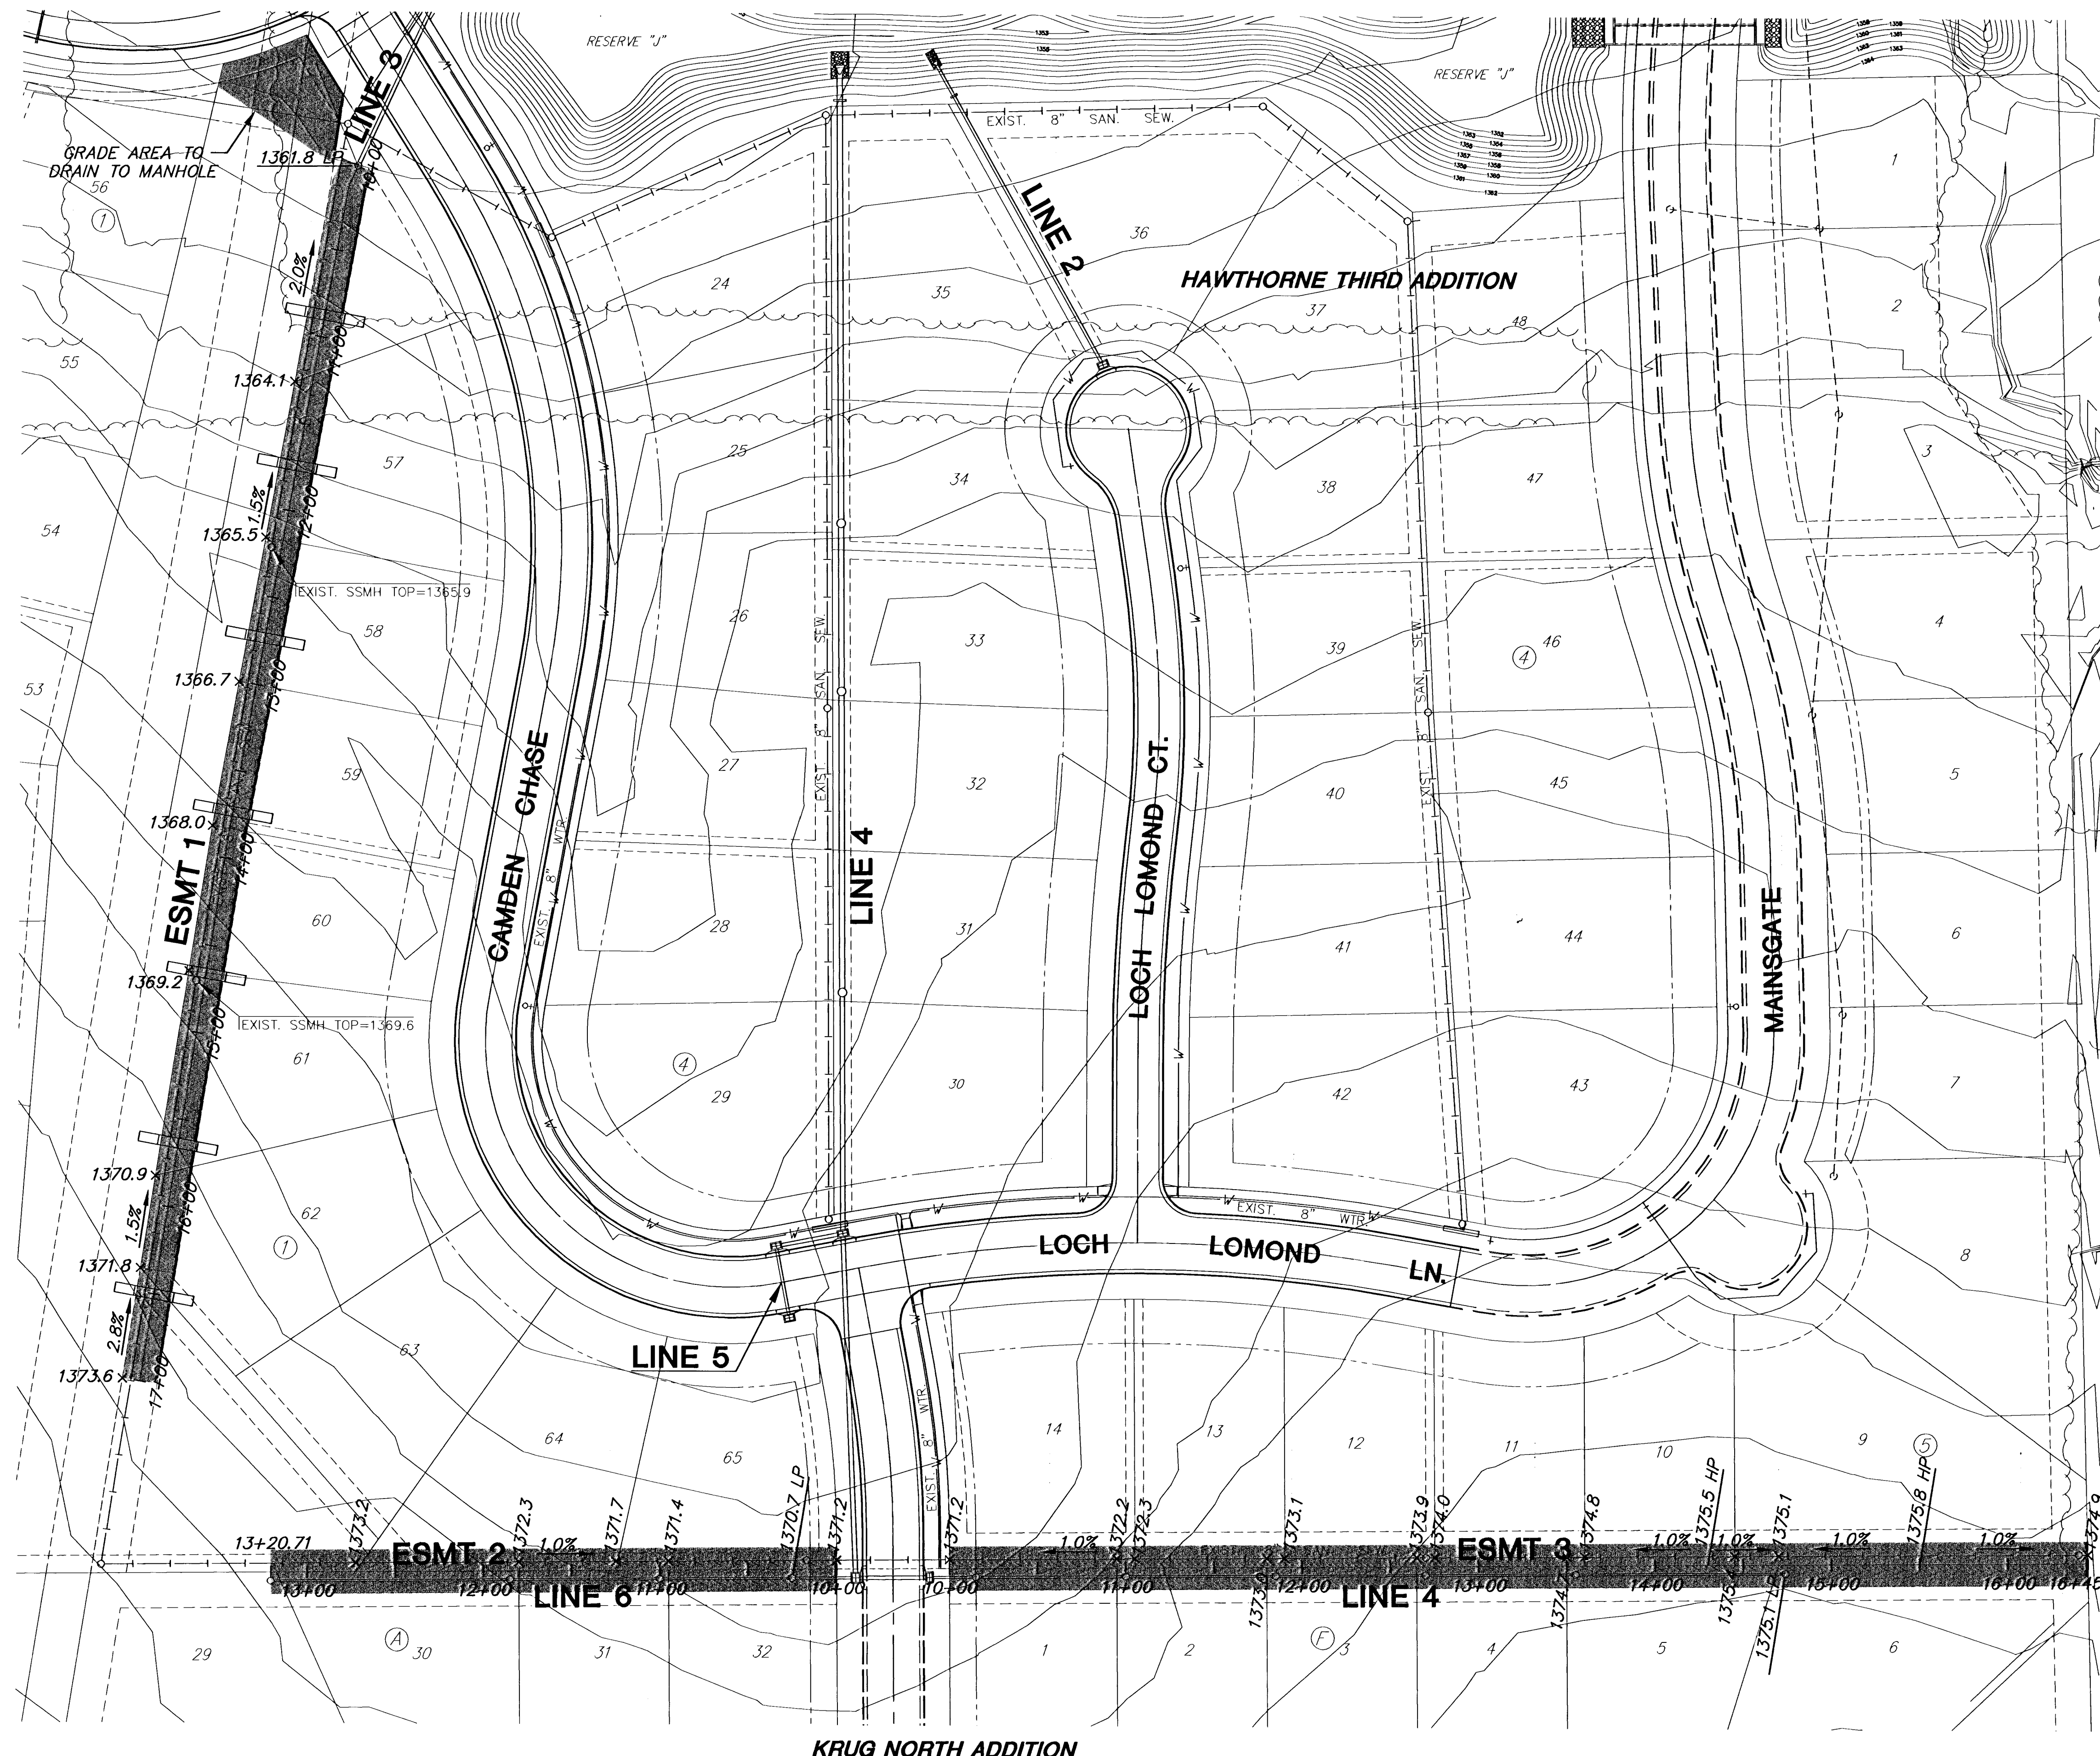


LEGEND

- = AREAS TO BE GRADED
(AREAS SHOWN IN EASEMENTS REPRESENT DITCH BOTTOM, SIDE SLOPES ARE NOT INCLUDED)
- $1380.9 \times$ = GRADING ELEVATION
- 2.0% = PERCENT GRADING
- 21+00 = DITCH GRADING STATION
- = EXISTING TREES
- = EXISTING CONTOURS
- = EXISTING SANITARY SEWER
- = EXISTING WATER LINE
- = INSTALL HAY BALE SEDIMENT BARRIERS

EASEMENT GRADING DETAILS

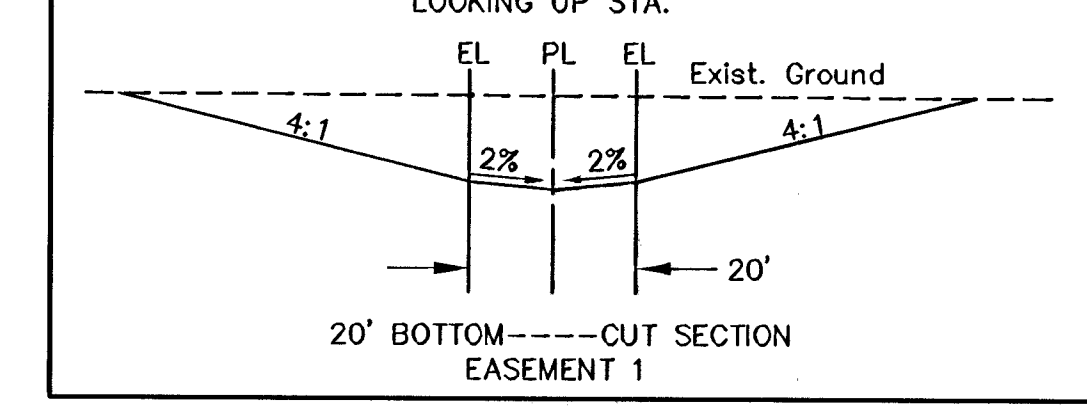


EASEMENT GRADING DETAILS

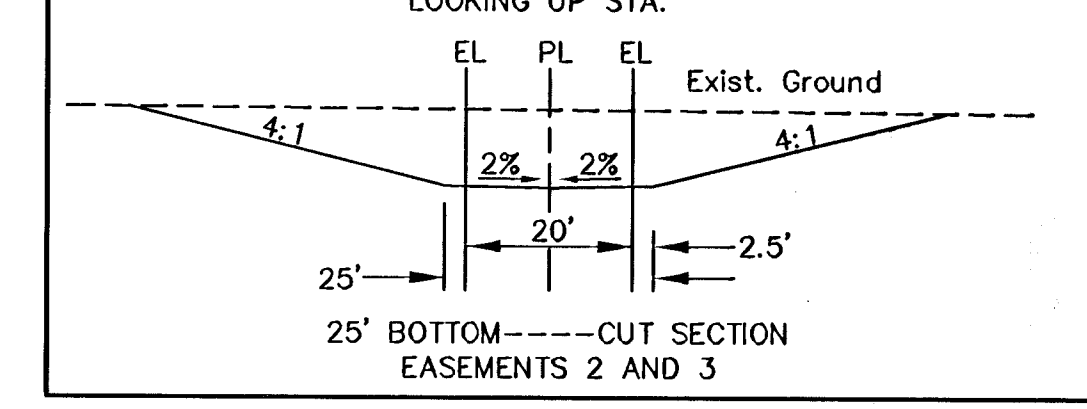

*EARTHWORK

CUT 1480 C.Y.
 FILL 100 C.Y.

* EARTHWORK QUANTITIES SHOWN ARE APPROXIMATE AND ARE FOR INFORMATION ONLY. CONTRACTOR SHOULD VERIFY BEFORE PREPARING THE PROPOSAL.

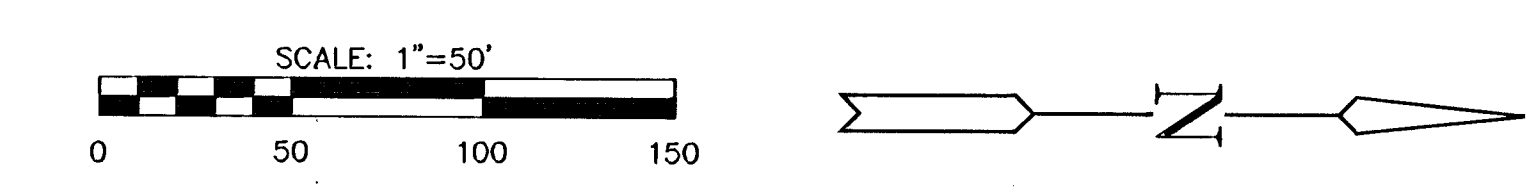



MKEC
ENGINEERING
CONSULTANTS
411 N. WEBB ROAD
WICHITA, KS. 67206
316 - 684 - 9600

HAWTHORNE THIRD ADDITION - PHASE 1
PROJECT NAME

EASEMENT GRADING
SHEET TITLE

DESIGN BY: DFL	DRAWN BY: DMU	CHECKED BY: GJA
DATE: NOVEMBER 2004	JOB NO.: 02167	SHEET/OF: 20 / 31

H:\CIVIL\02167\DWG\SW\02167EG.DWG