




HAWTHORNE THIRD ADD.
PHASE 1 PAVING
CROSS SECTIONS

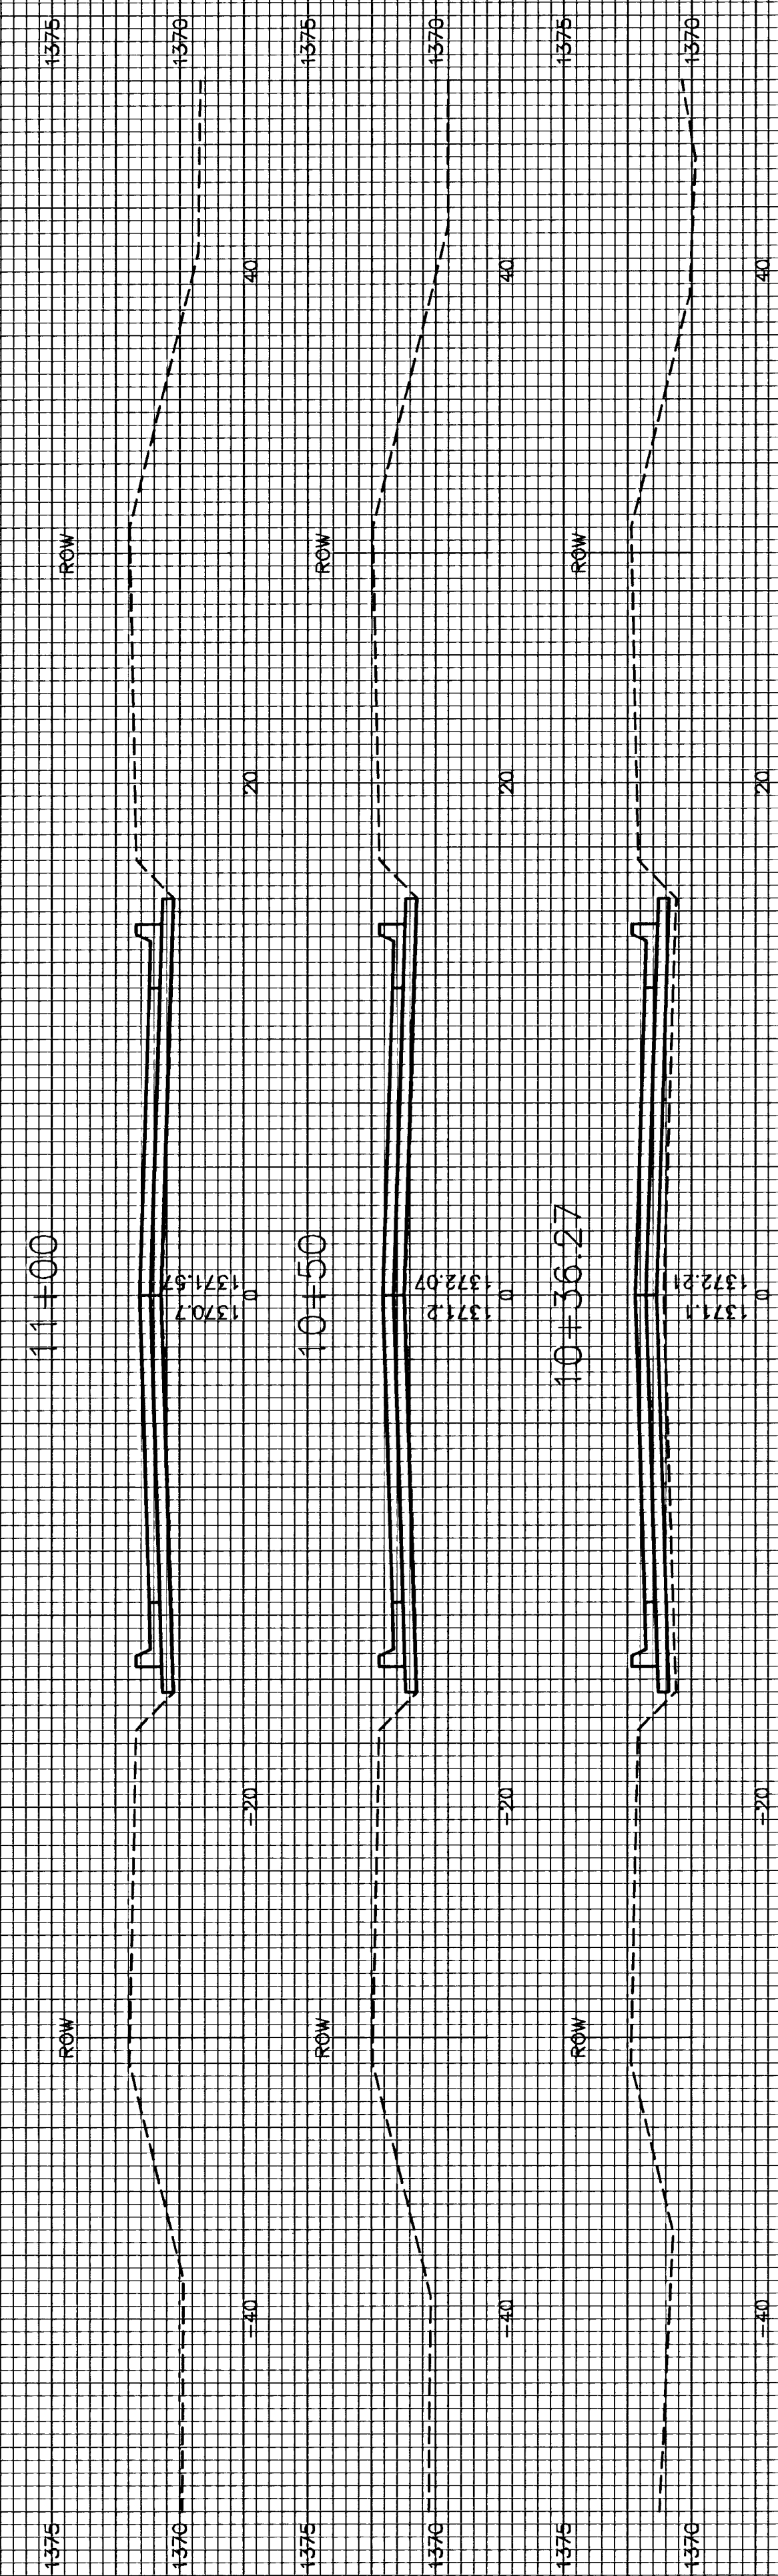

ROSEMONT CT.

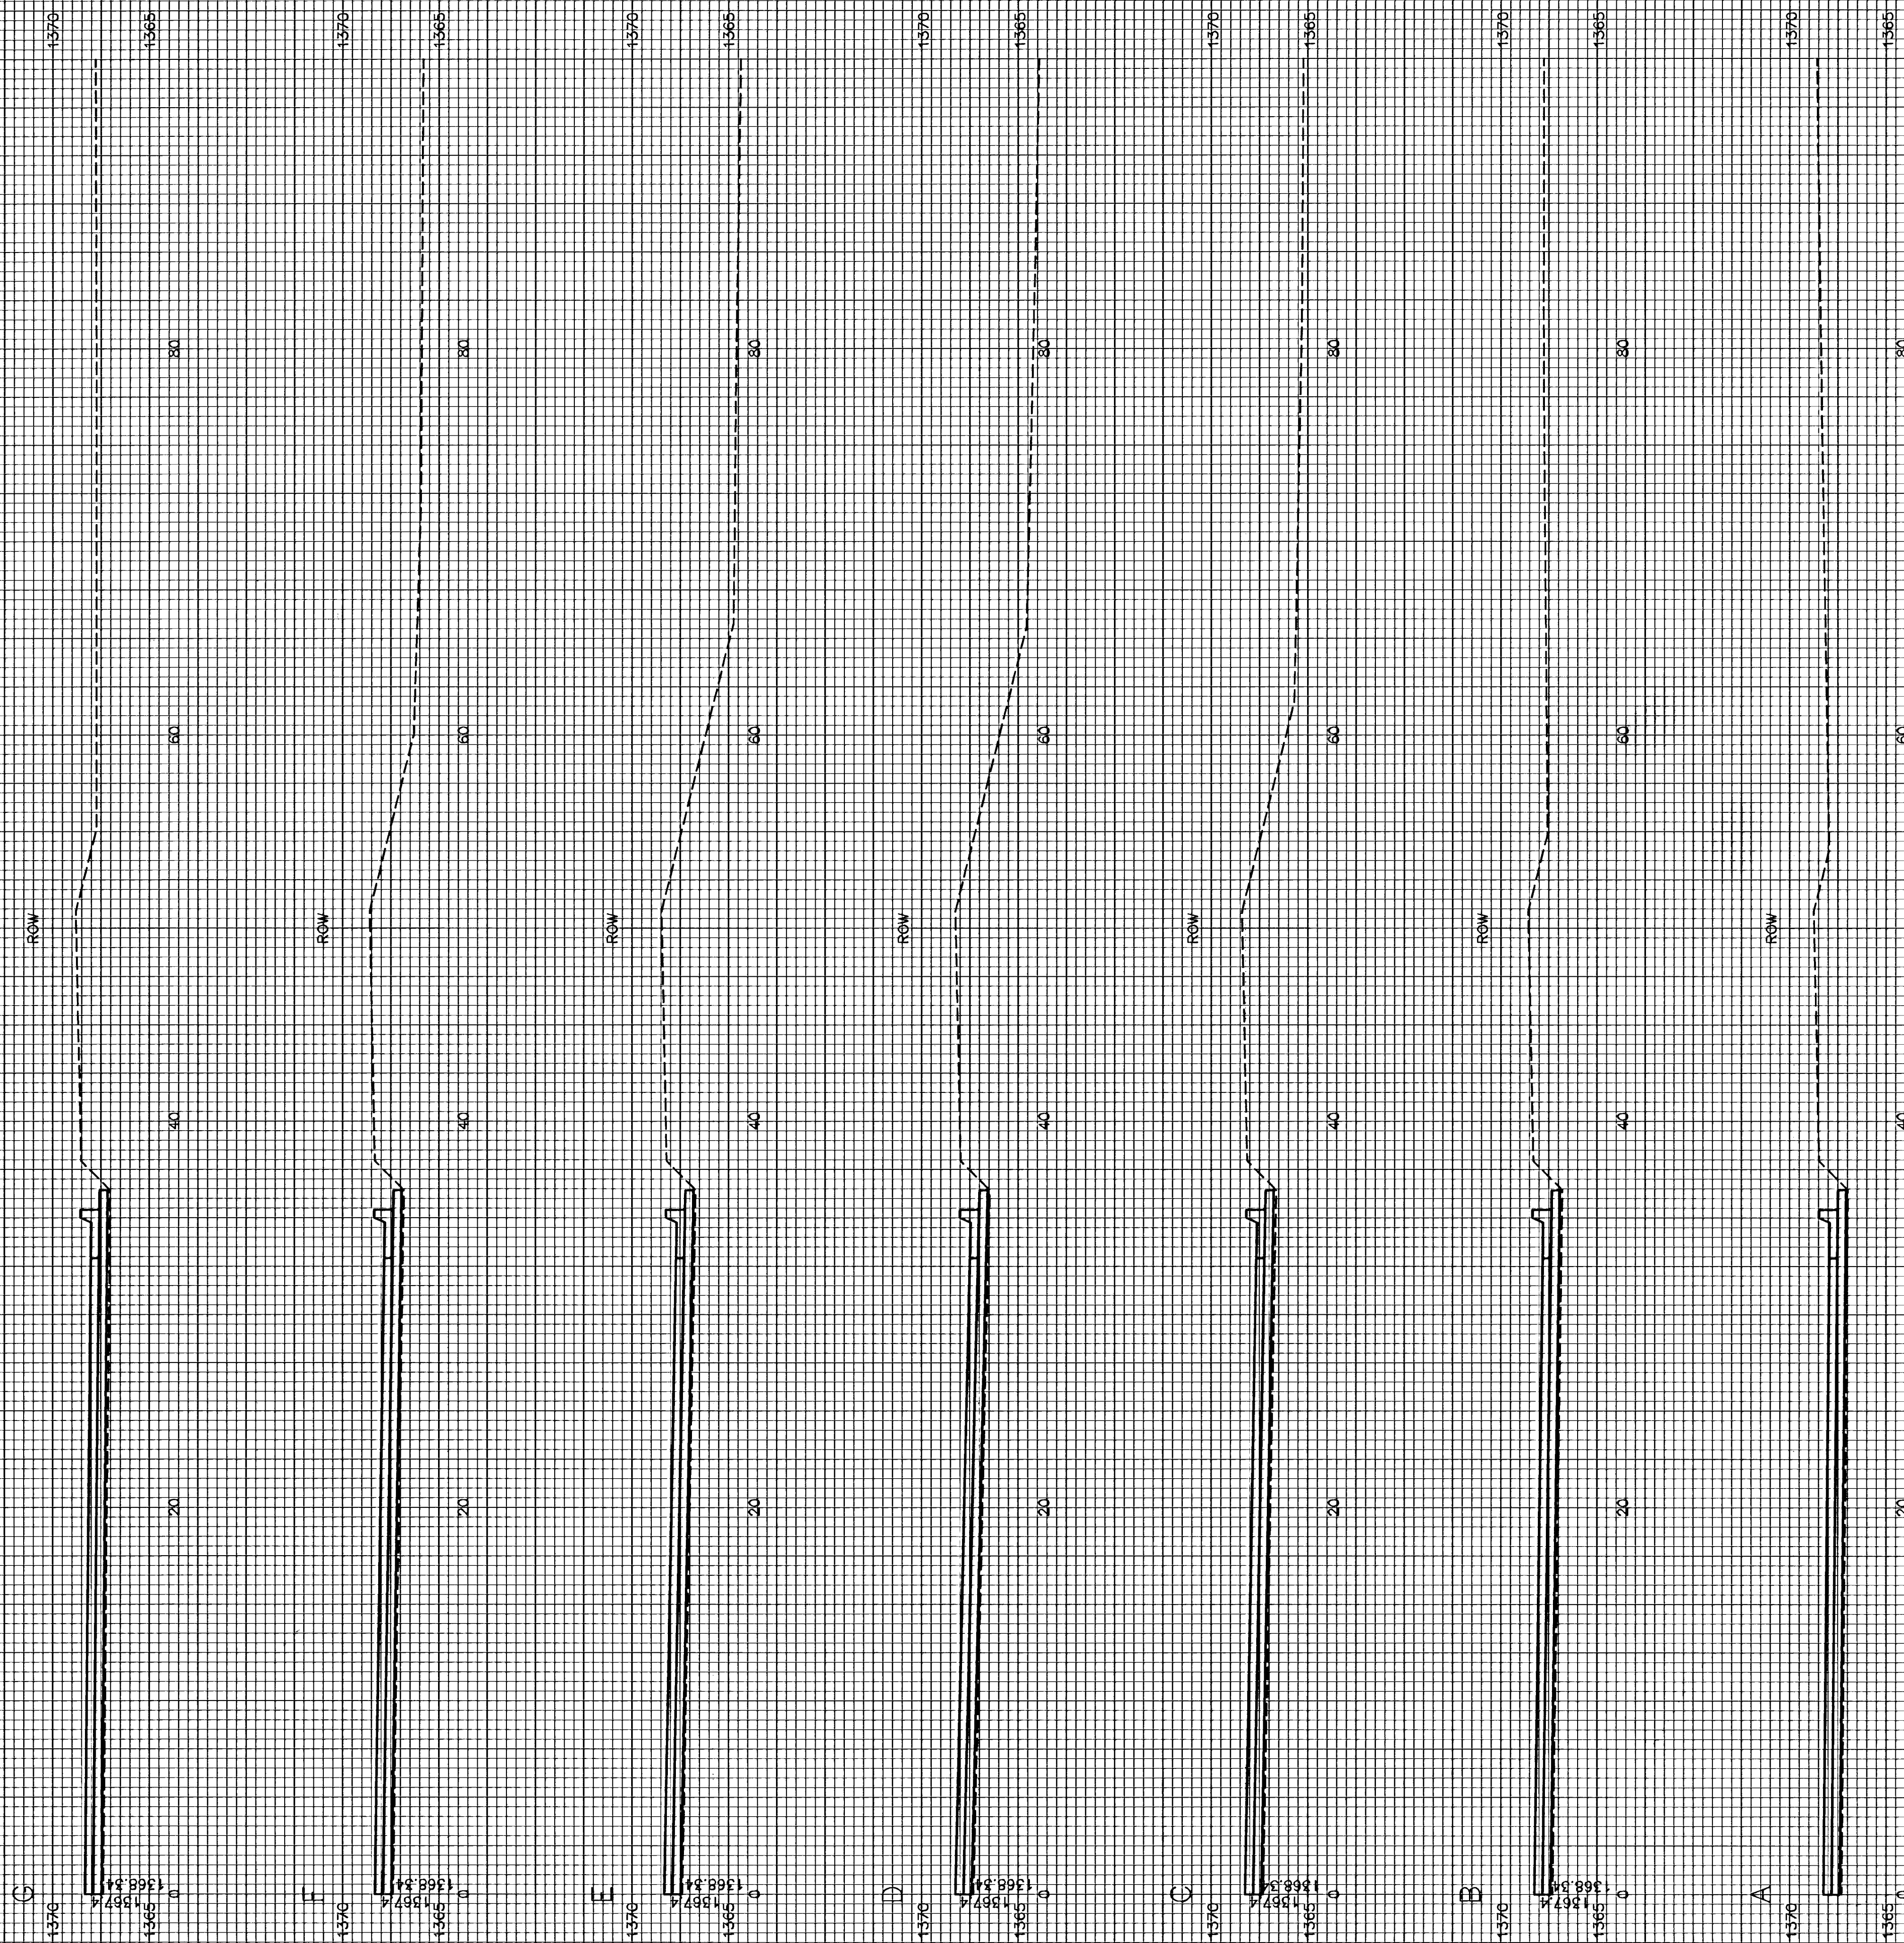

14+26.22

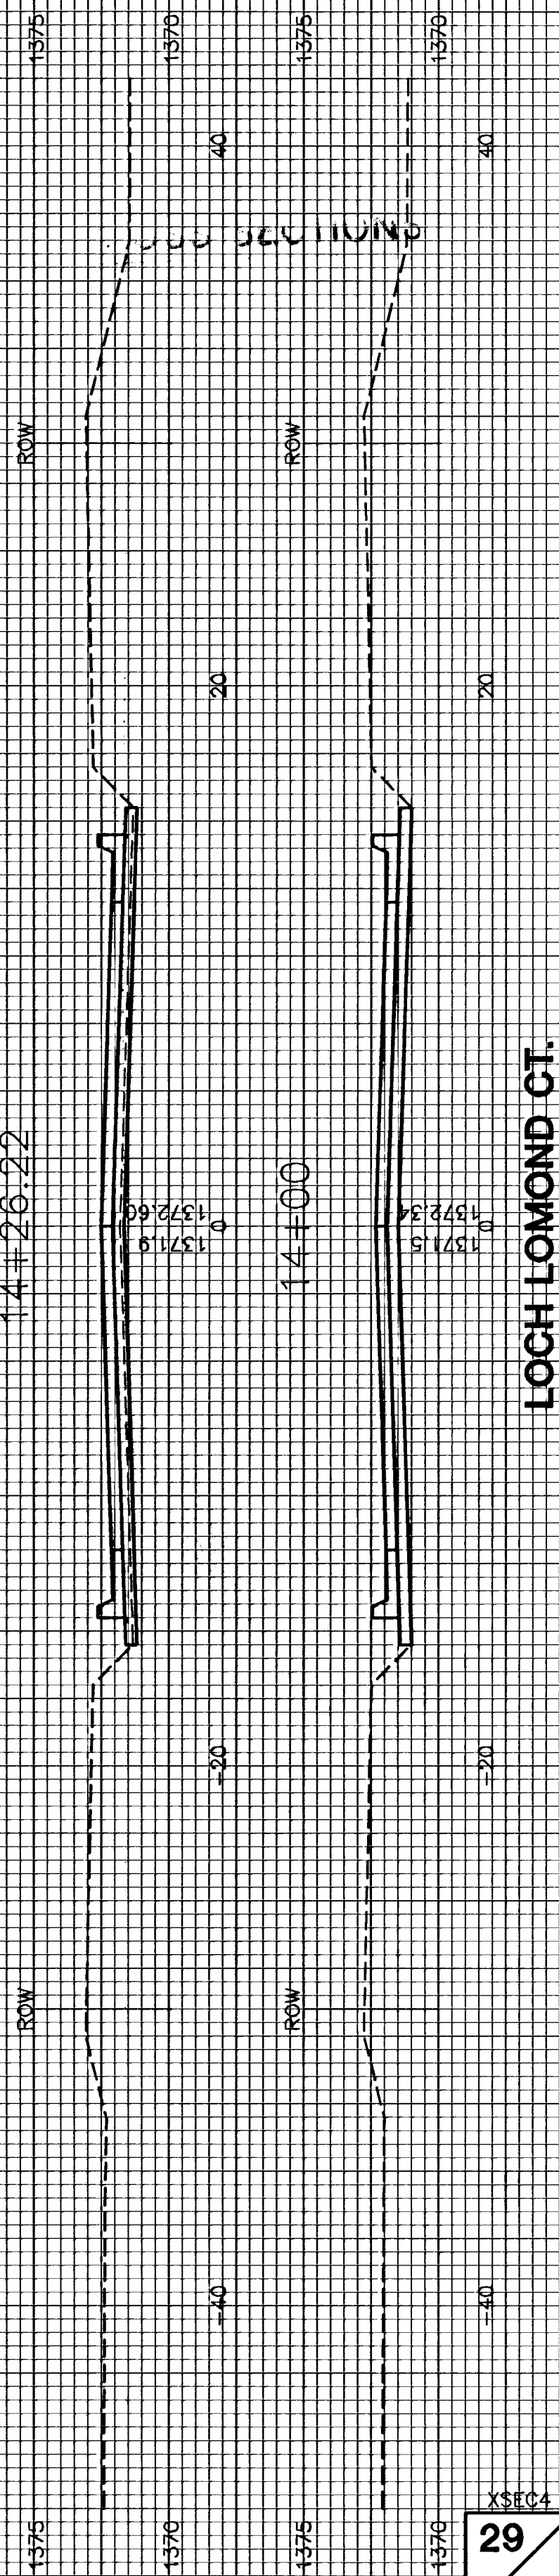

LOCH LOMOND CT.