


HAWTHORNE THIRD ADD.
PHASE 1 PAVING
CROSS SECTIONS

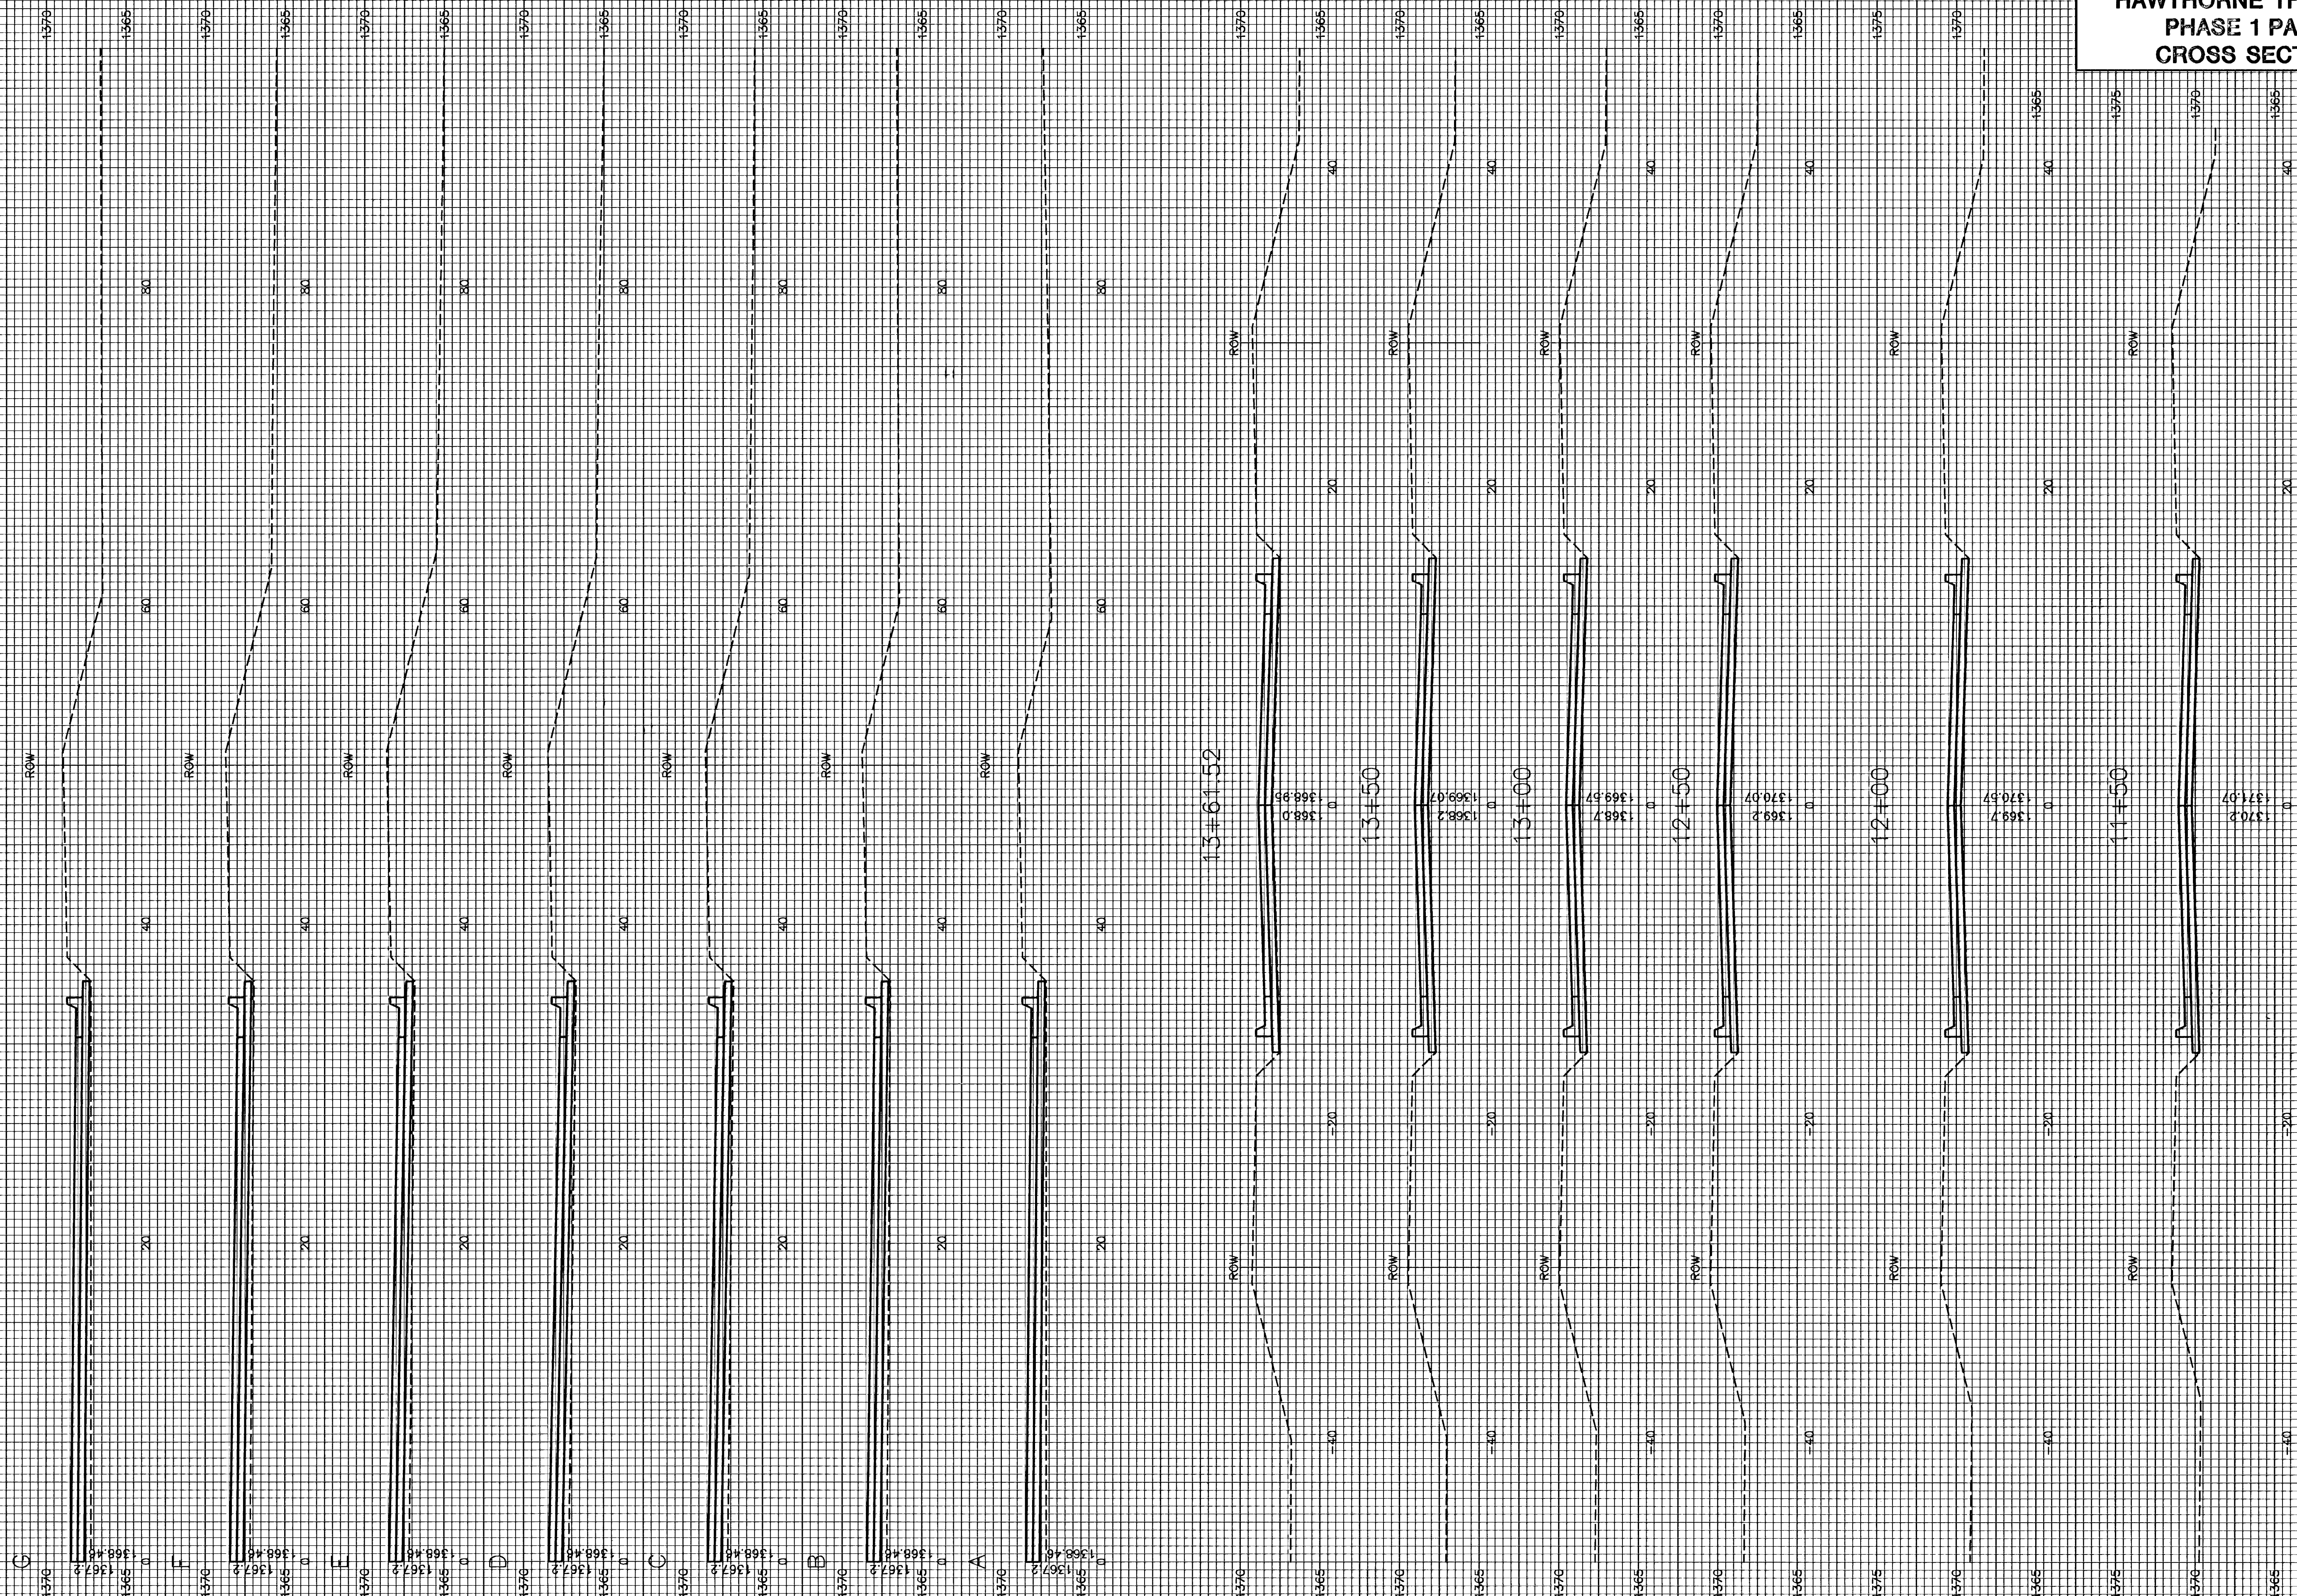

ROSEMONT CT.