


BENCHMARK:
 BM #1 - City of Wichita Bench Mark Disc on the Sidewalk at the North West Corner of the Murdock Bridge.
 Elev. = 123.93 (City Datum)

NOTE:
 Trees/Shrubs to be removed are marked thus:




wom
 architects
 Wilson Darnell Mann P.A.
 105 N. Washington Wichita, Kansas 67202
 ph 316.262.4700 fx 316.262.0002

BAUGHMAN
 COMPANY P.A.
 ENGINEERING, SURVEYING, & PLANNING
 316-262-7371 • 315 E. 10th • WICHITA, KANSAS 67201

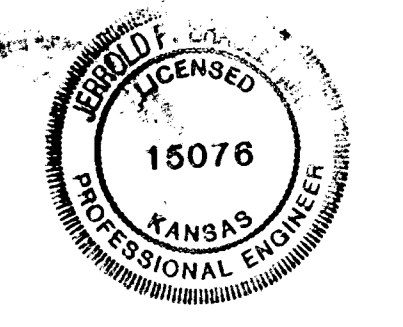

RIVERSIDE PARK SYSTEM
 Central Riverside Park
 Wichita, Kansas

KEY PLAN

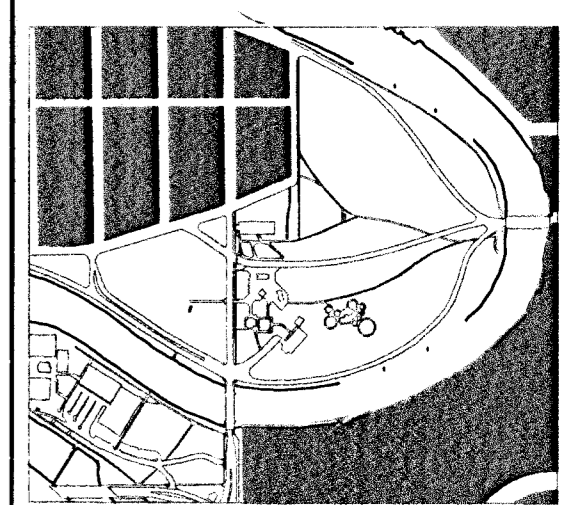



CENTRAL RIVERSIDE PARK

PRINTS ISSUED
 07NOV 2002

WDM No. 00113
 drawn: STAFF
 checked: STAFF
 MURDOCK STREET ROUNDABOUT - STORM
 WATER SEWER PLAN & PROFILE

11 of 28

© copyright 2002 Wilson Darnell Mann P.A.

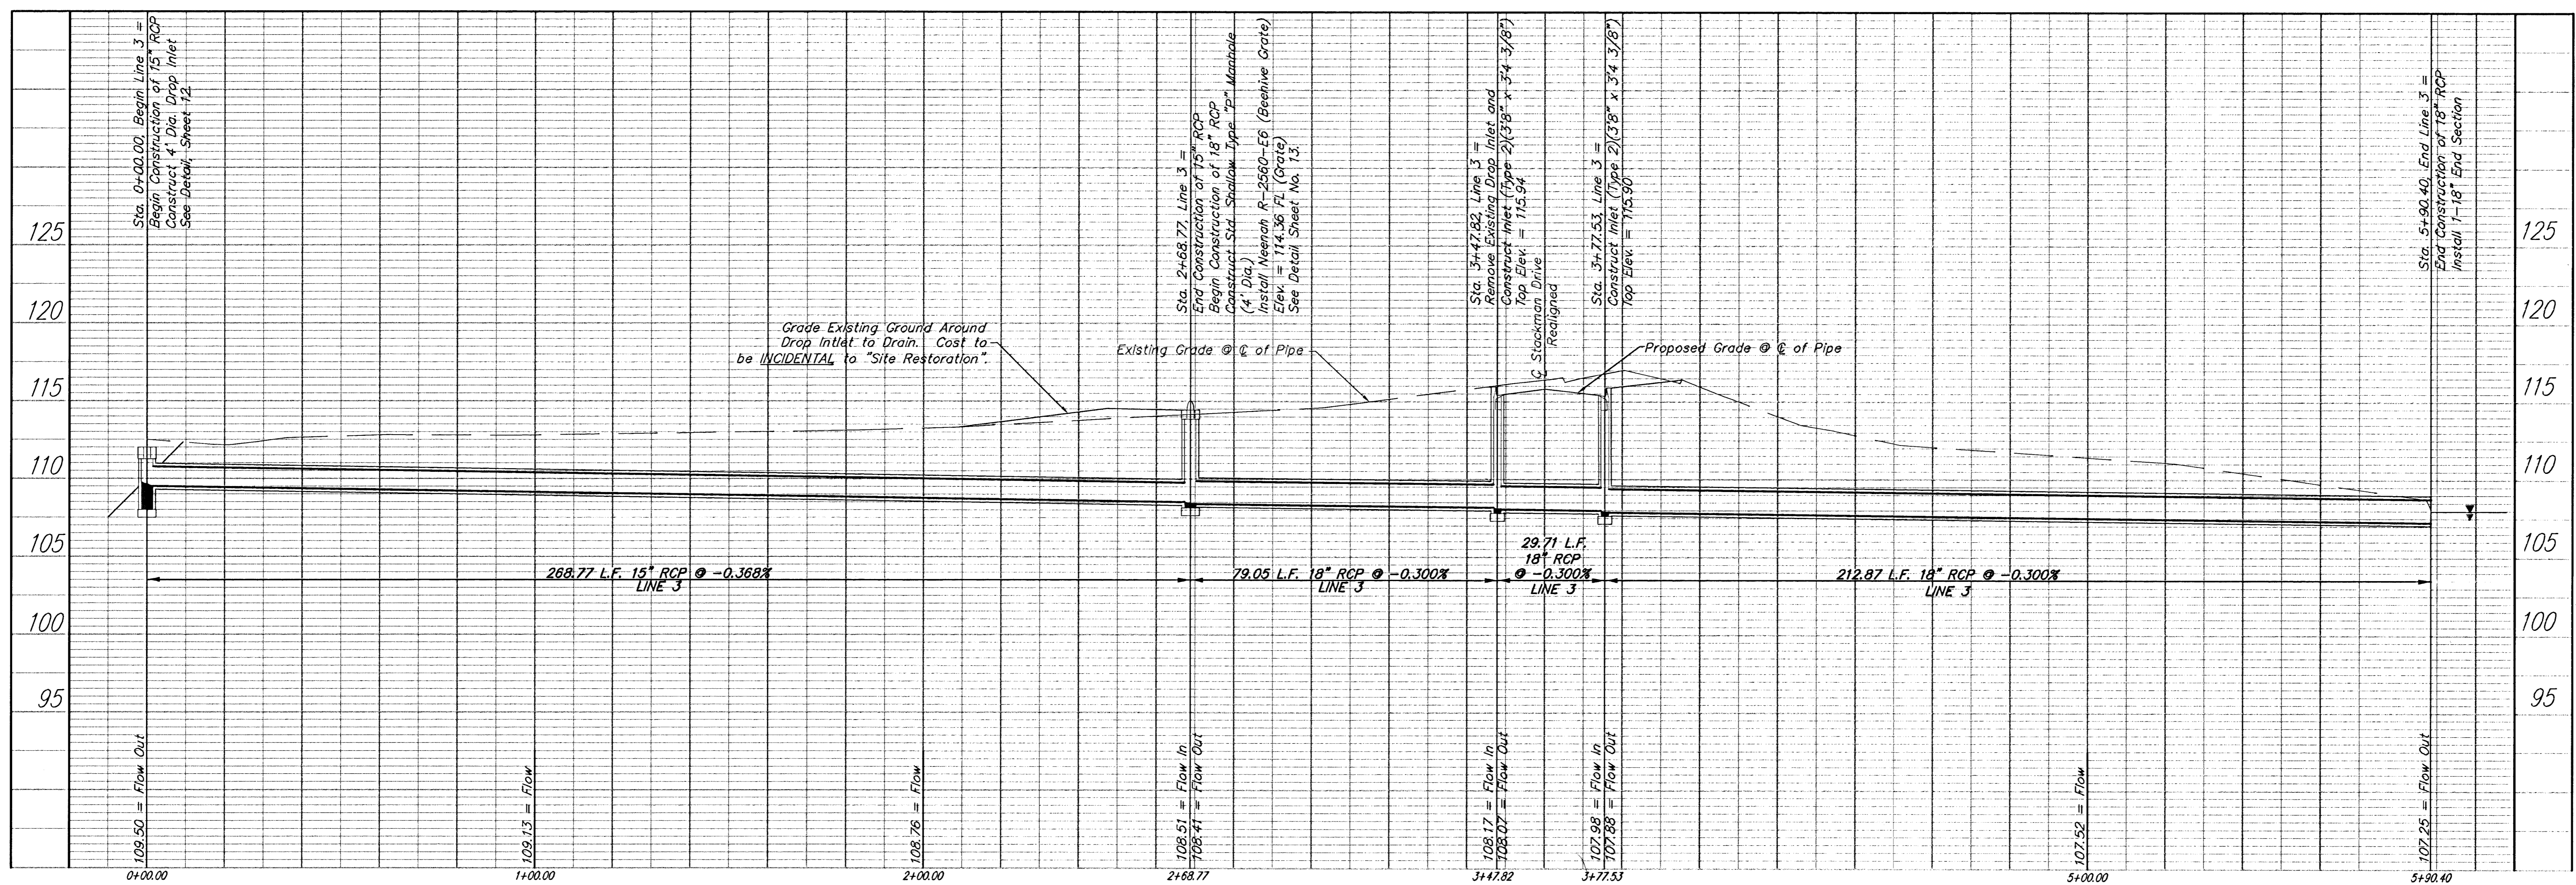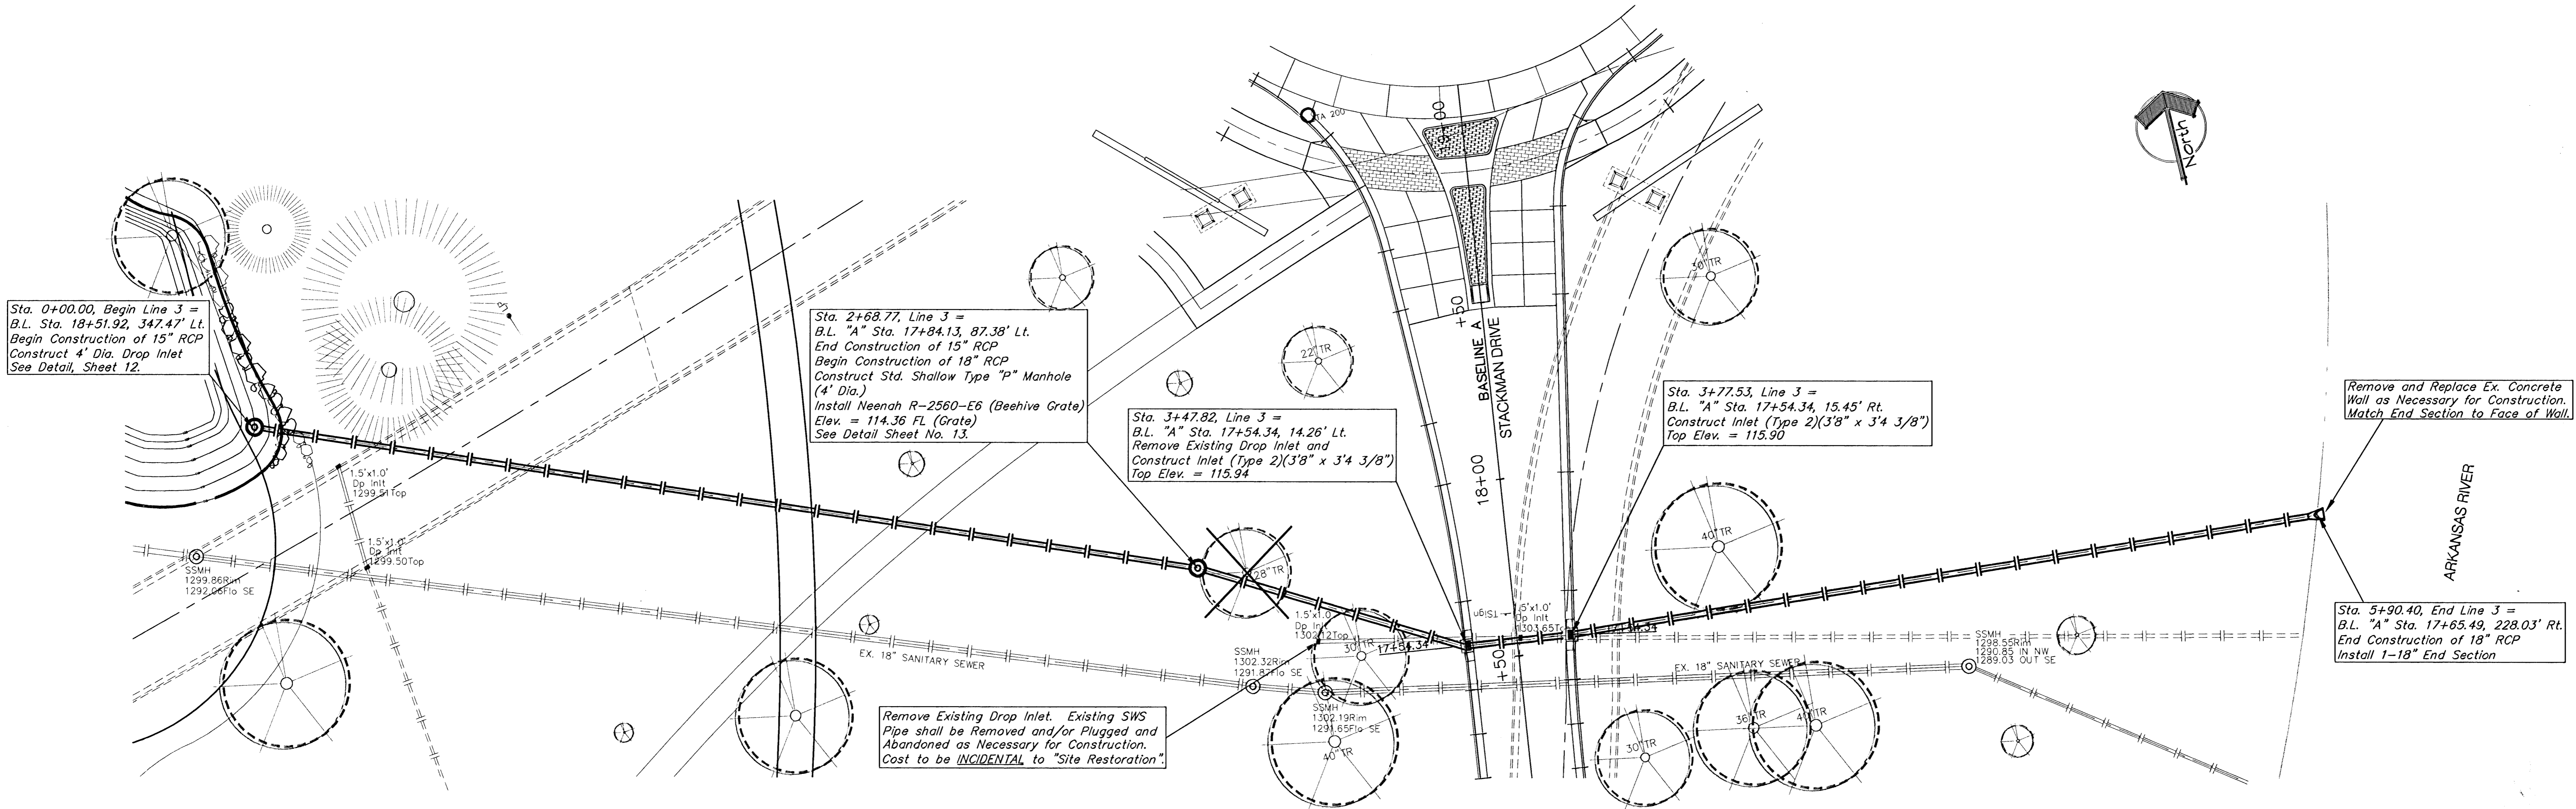

STORM WATER SEWER PLAN/PROFILES
 NIMS STREET ROUNDABOUT @ STACKMAN DRIVE

SCALE: 1" = 20'-0" Horizontal
 1" = 5'-0" Vertical

Eng/Riverside/SonnyMurdock/murdock.swe.dwg