


RIVERSIDE PARK SYSTEM
Central Riverside Park
Wichita, Kansas

KEY PLAN

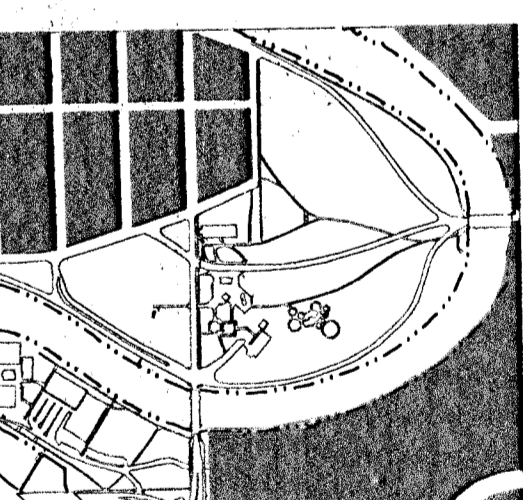


CENTRAL RIVERSIDE PARK

PRINTS ISSUED
Sept. 5, 2002

WDM No. 00113
drawn: STAFF
checked: STAFF

STACKMAN DRIVE PARKING
BASELINE "A" CROSS SECTIONS

SECTION TWO
21 of 28

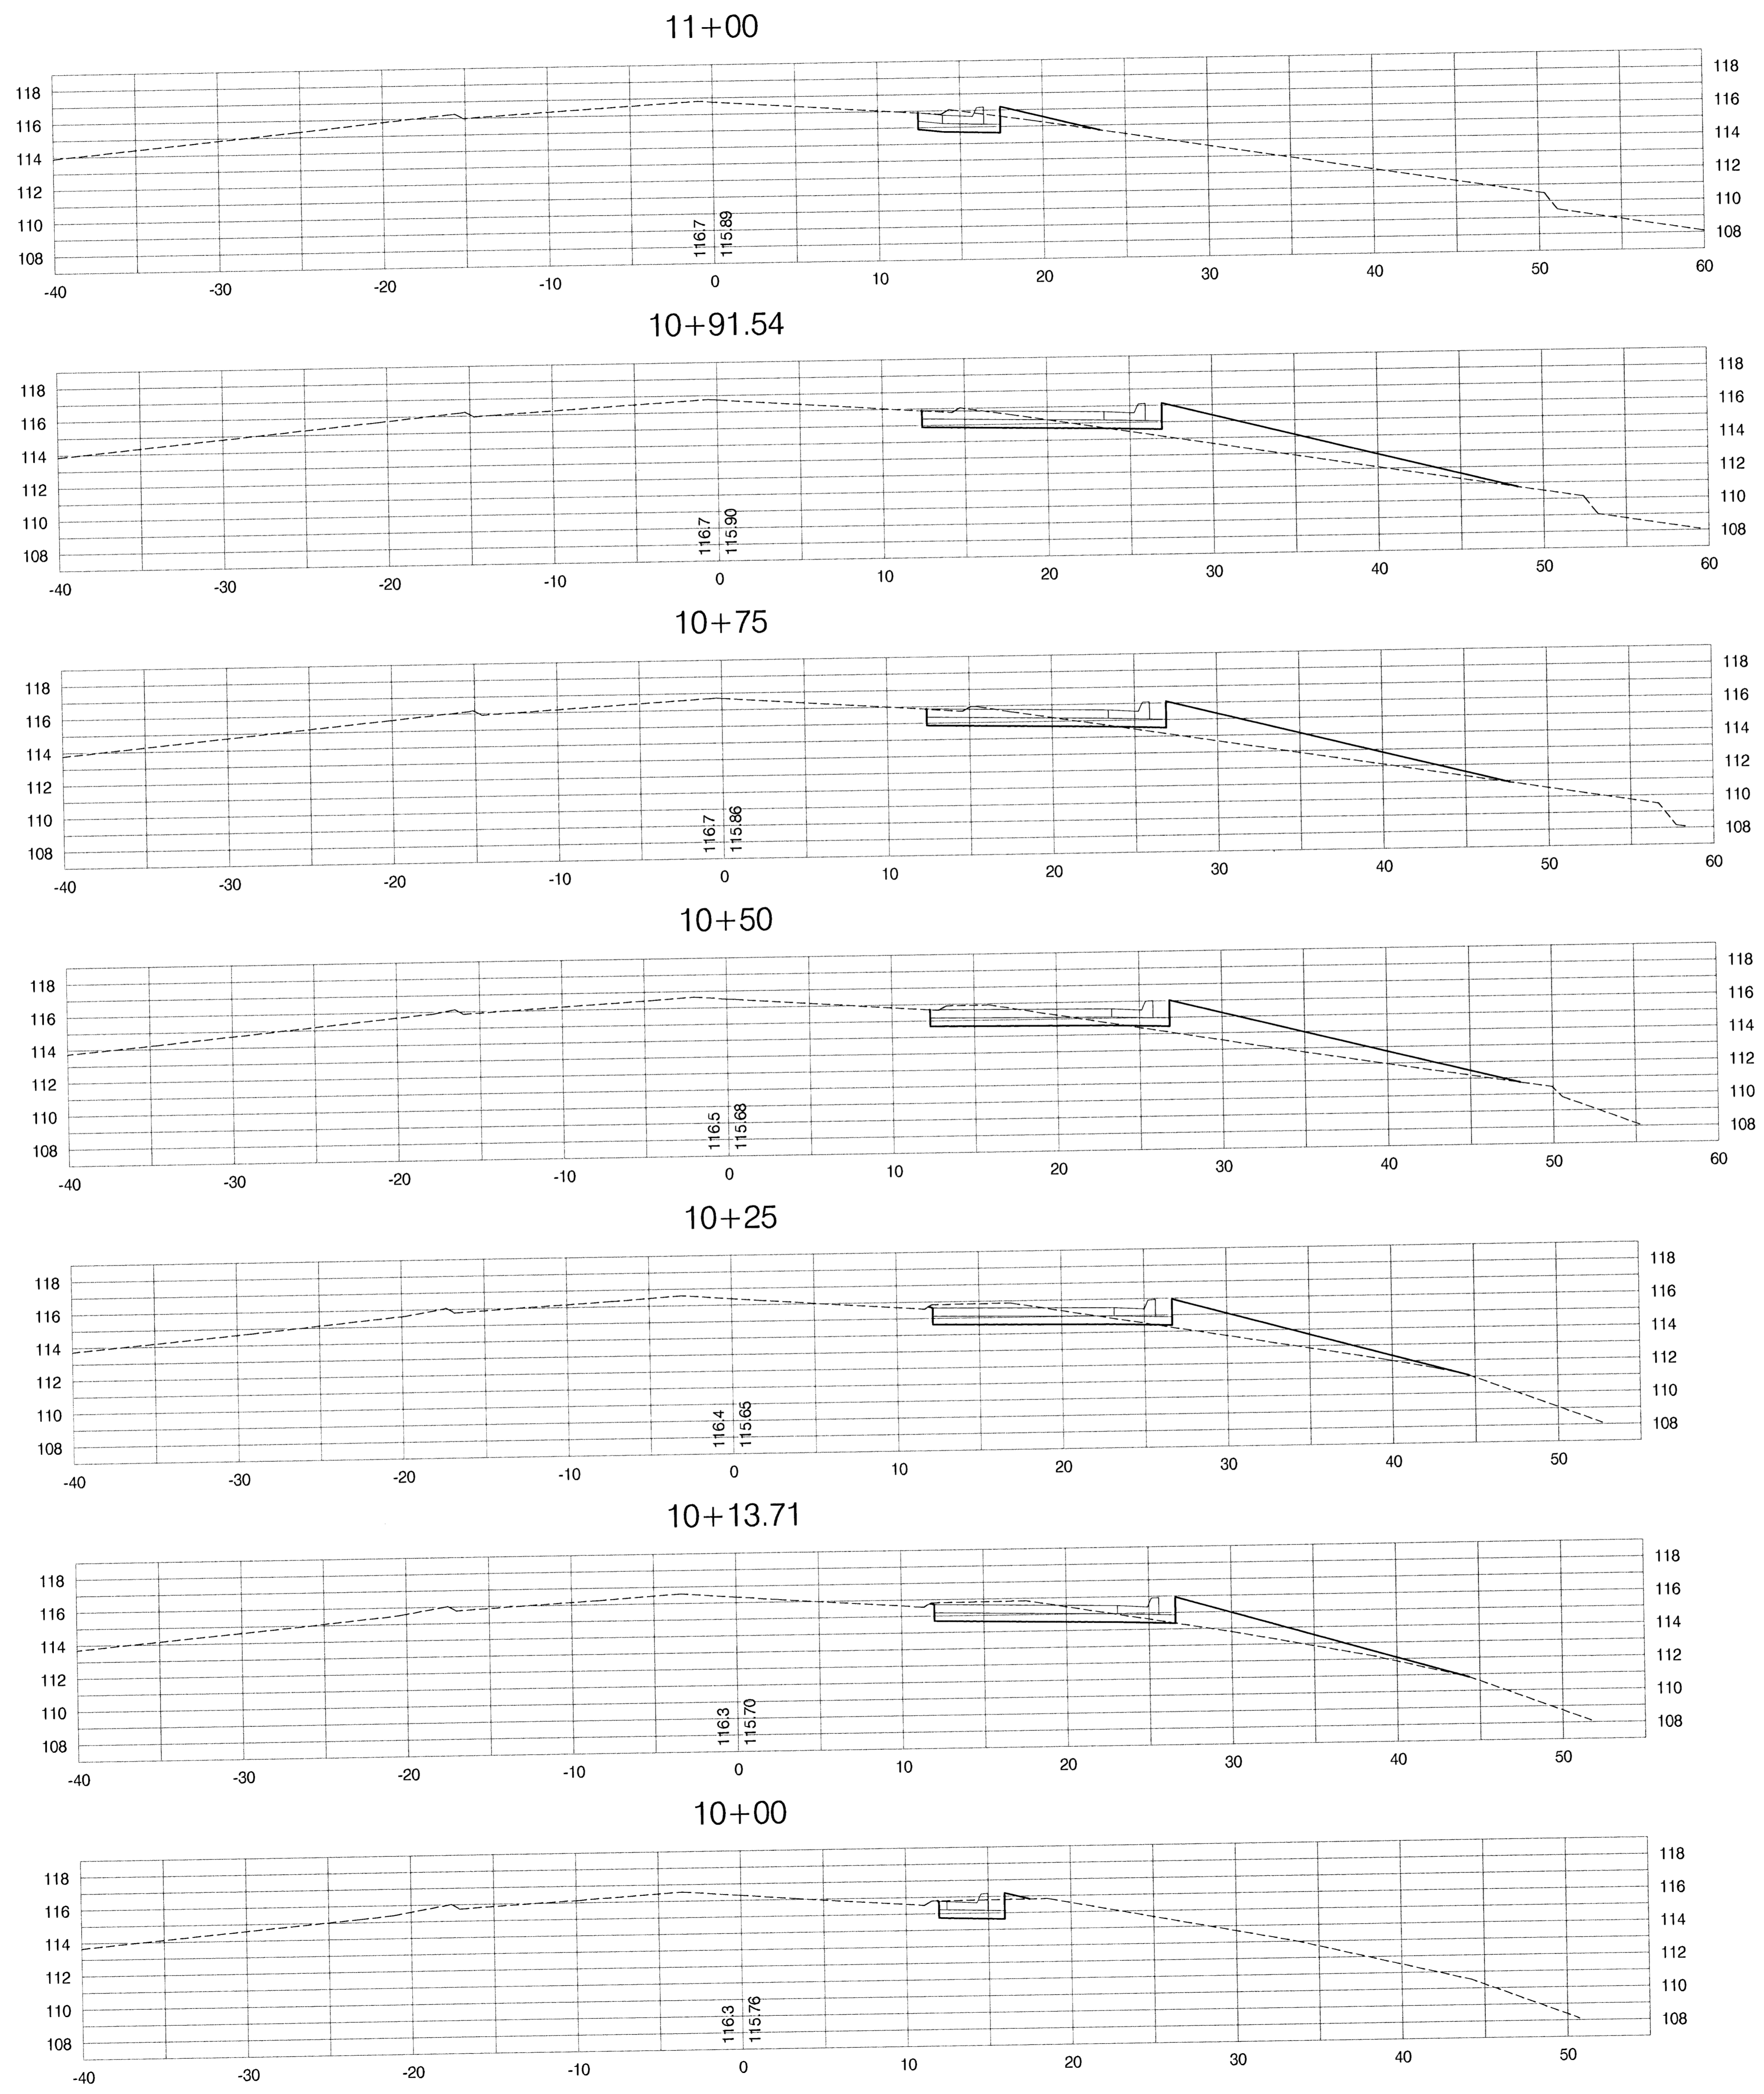

STACKMAN DRIVE
CROSS SECTIONS
MURDOCK STREET ROUNDABOUT

SCALE: 1" = 5'-0"