



RIVERSIDE PARK SYSTEM
Central Riverside Park
Wichita, Kansas

Earthwork Quantities for the Stackman Parking were Calculated using the Average End Area Method. These Quantities have NOT been Adjusted by any Factors and Including Existing Paved Surfaces.

Excavation	292.36 C.Y.
Compacted Fill	188.34 C.Y.

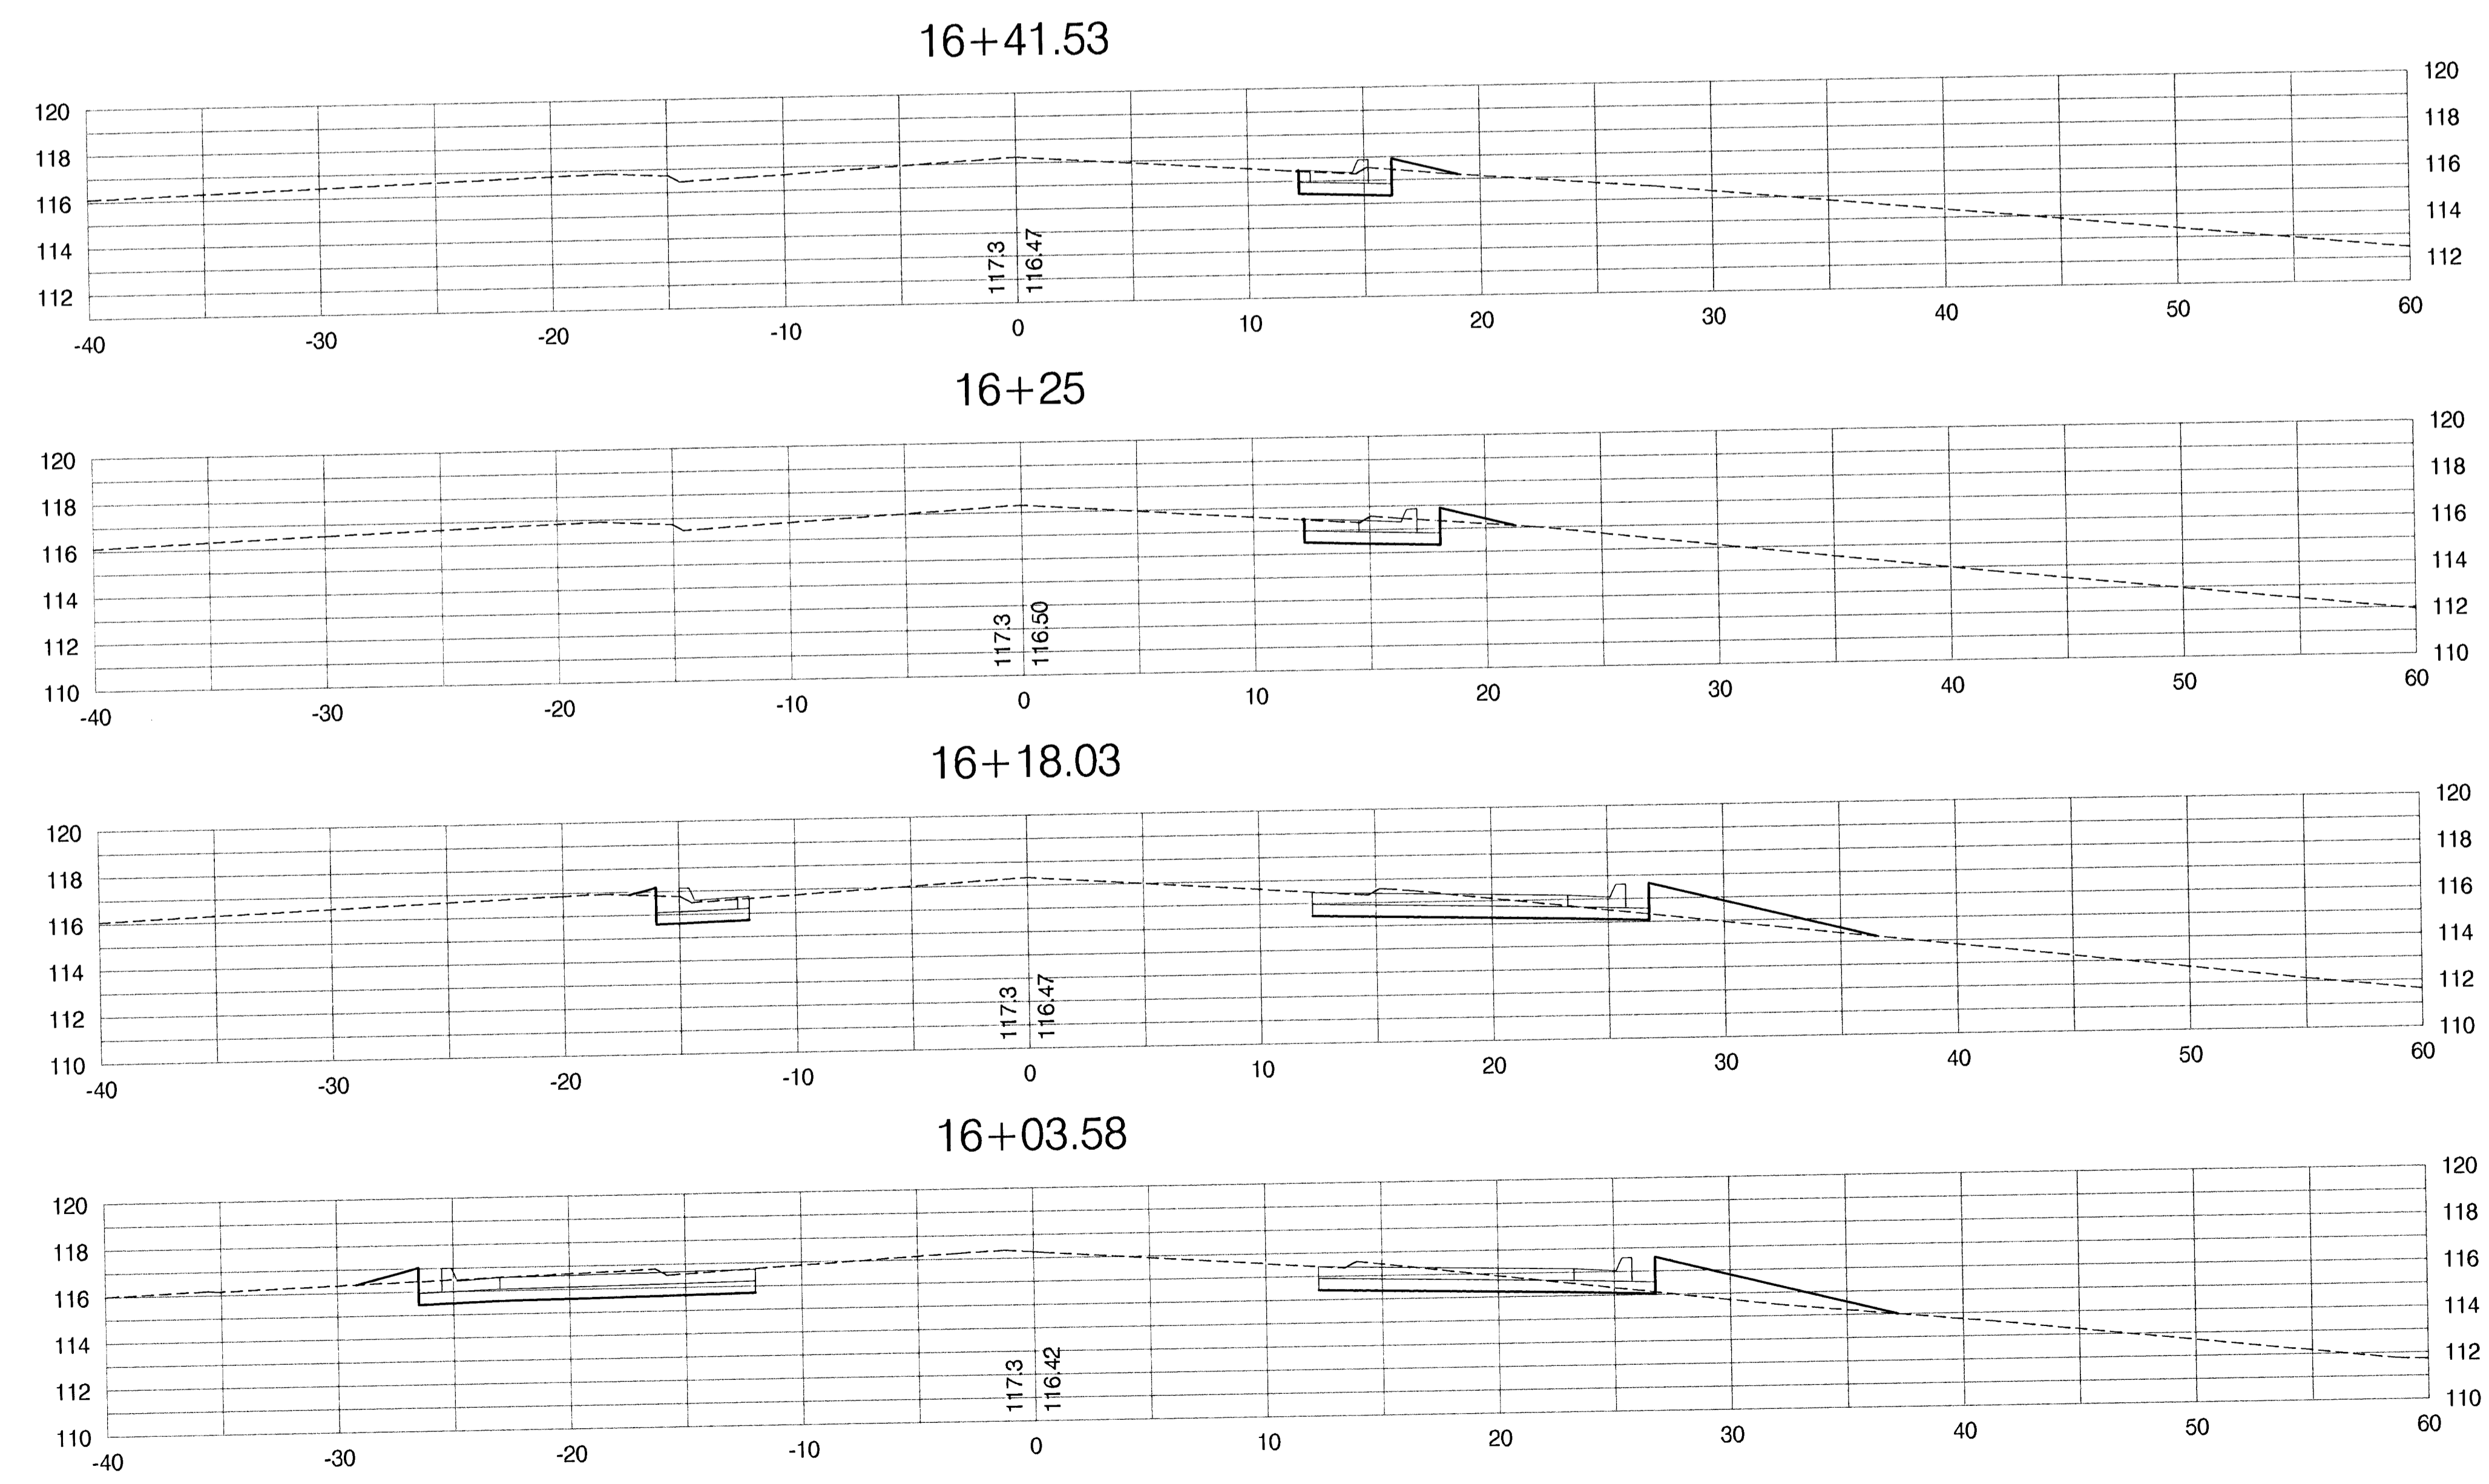

KEY PLAN

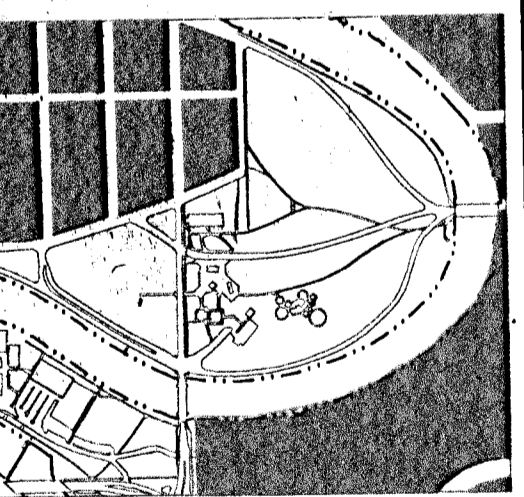

CENTRAL RIVERSIDE PARK

PRINTS ISSUED
Sept. 5, 2002

WDM No. 00113
drawn: STAFF
checked: STAFF

STACKMAN DRIVE PARKING
BASELINE "A" CROSS SECTIONS

SECTION TWO
25 of 28

STACKMAN DRIVE
CROSS SECTIONS
MURDOCK STREET ROUNDABOUT

SCALE: 1" = 5'-0"