


BASELINE "A" CROSS SECTIONS

MURDOCK STREET ROUNDABOUT

SCALE: 1" = 5'-0"




Wilson Darnell Mann P.A.
105 N. Washington Wichita, Kansas 67202
ph 316.262.4700 fx 316.262.0002

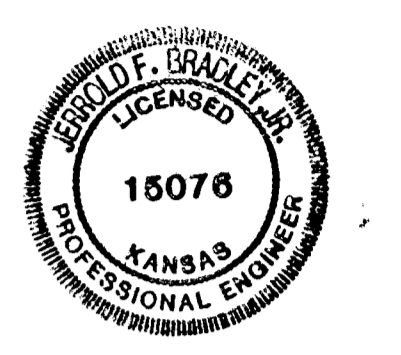

RIVERSIDE PARK SYSTEM Central Riverside Park

Wichita, Kansas

KEY PLAN

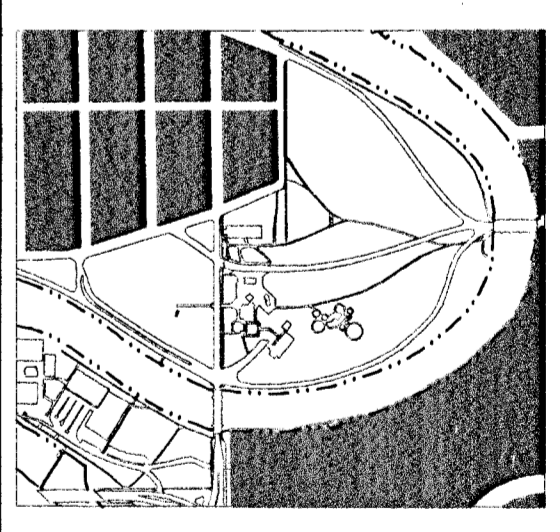

CENTRAL RIVERSIDE PARK

PRINTS ISSUED
Nov. 7, 2002

WDM No. 00113
drawn: STAFF
checked: STAFF

MURDOCK ROUNDABOUT
BASELINE "A" CROSS SECTIONS

SECTION TWO
26 of 28