


RIVERSIDE PARK SYSTEM
Central Riverside Park
Wichita, Kansas

KEY PLAN

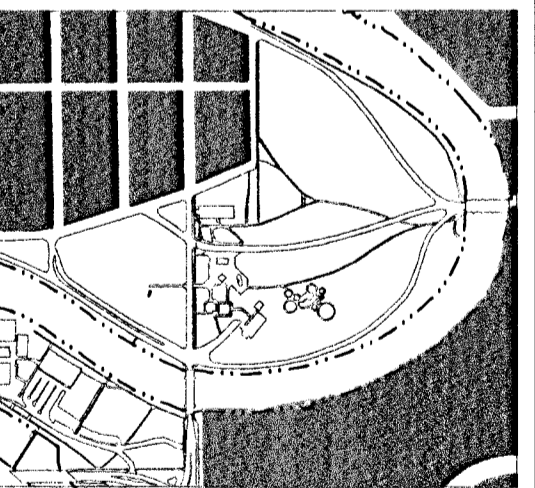


CENTRAL RIVERSIDE PARK

PRINTS ISSUED
Nov. 7, 2002

WDM No. 00113
Drawn: STAFF
Checked: STAFF

MURDOCK ROUNDABOUT
BASELINE "A" CROSS SECTIONS

SECTION TWO
26a of 28

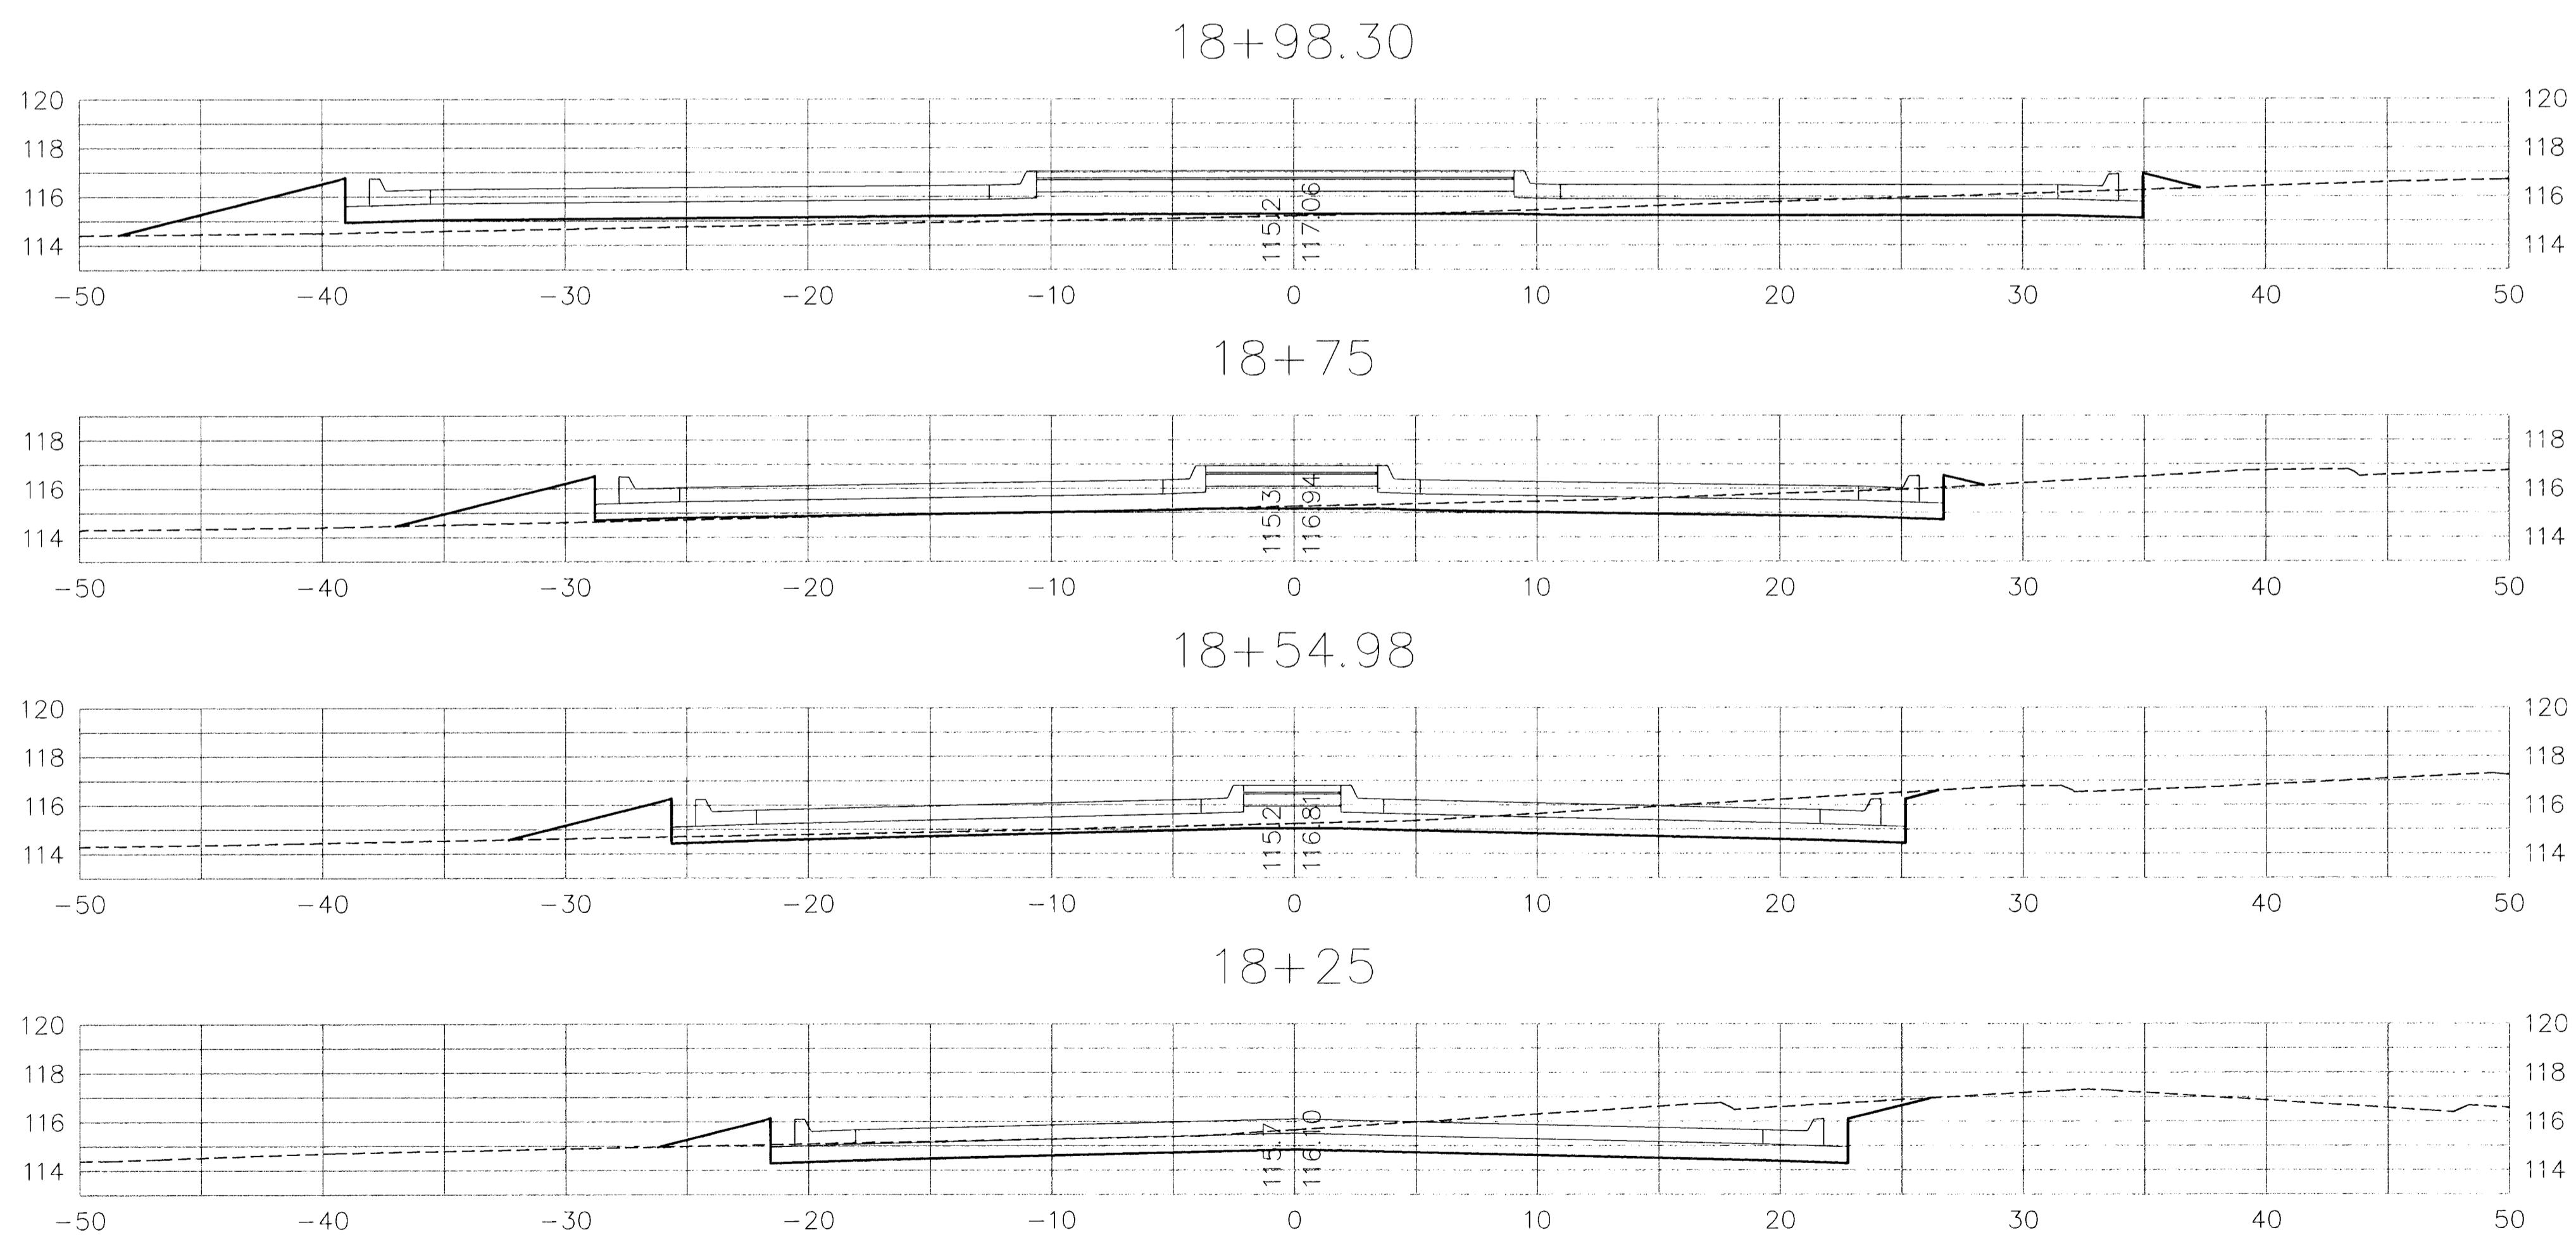

BASELINE "A"
CROSS SECTIONS

MURDOCK STREET ROUNDABOUT

SCALE: 1" = 5'-0"