


RIVERSIDE PARK SYSTEM
Central Riverside Park
Wichita, Kansas

KEY PLAN

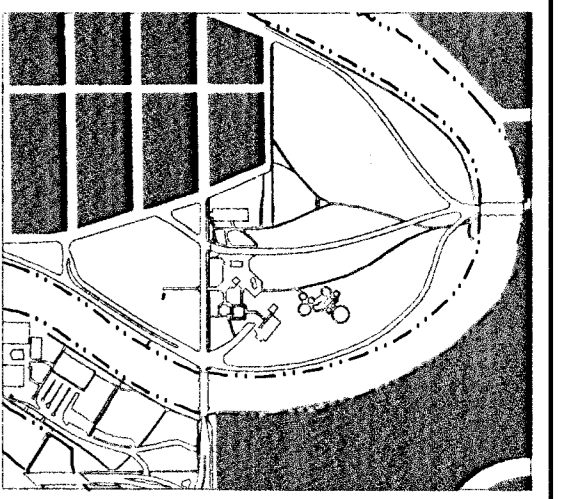


CENTRAL RIVERSIDE PARK

PRINTS ISSUED
Nov. 7, 2002

WDM No. 00113
drawn: STAFF
checked: STAFF

MURDOCK ROUNDABOUT
BASELINE "B" CROSS SECTIONS

SECTION TWO
27 of 28

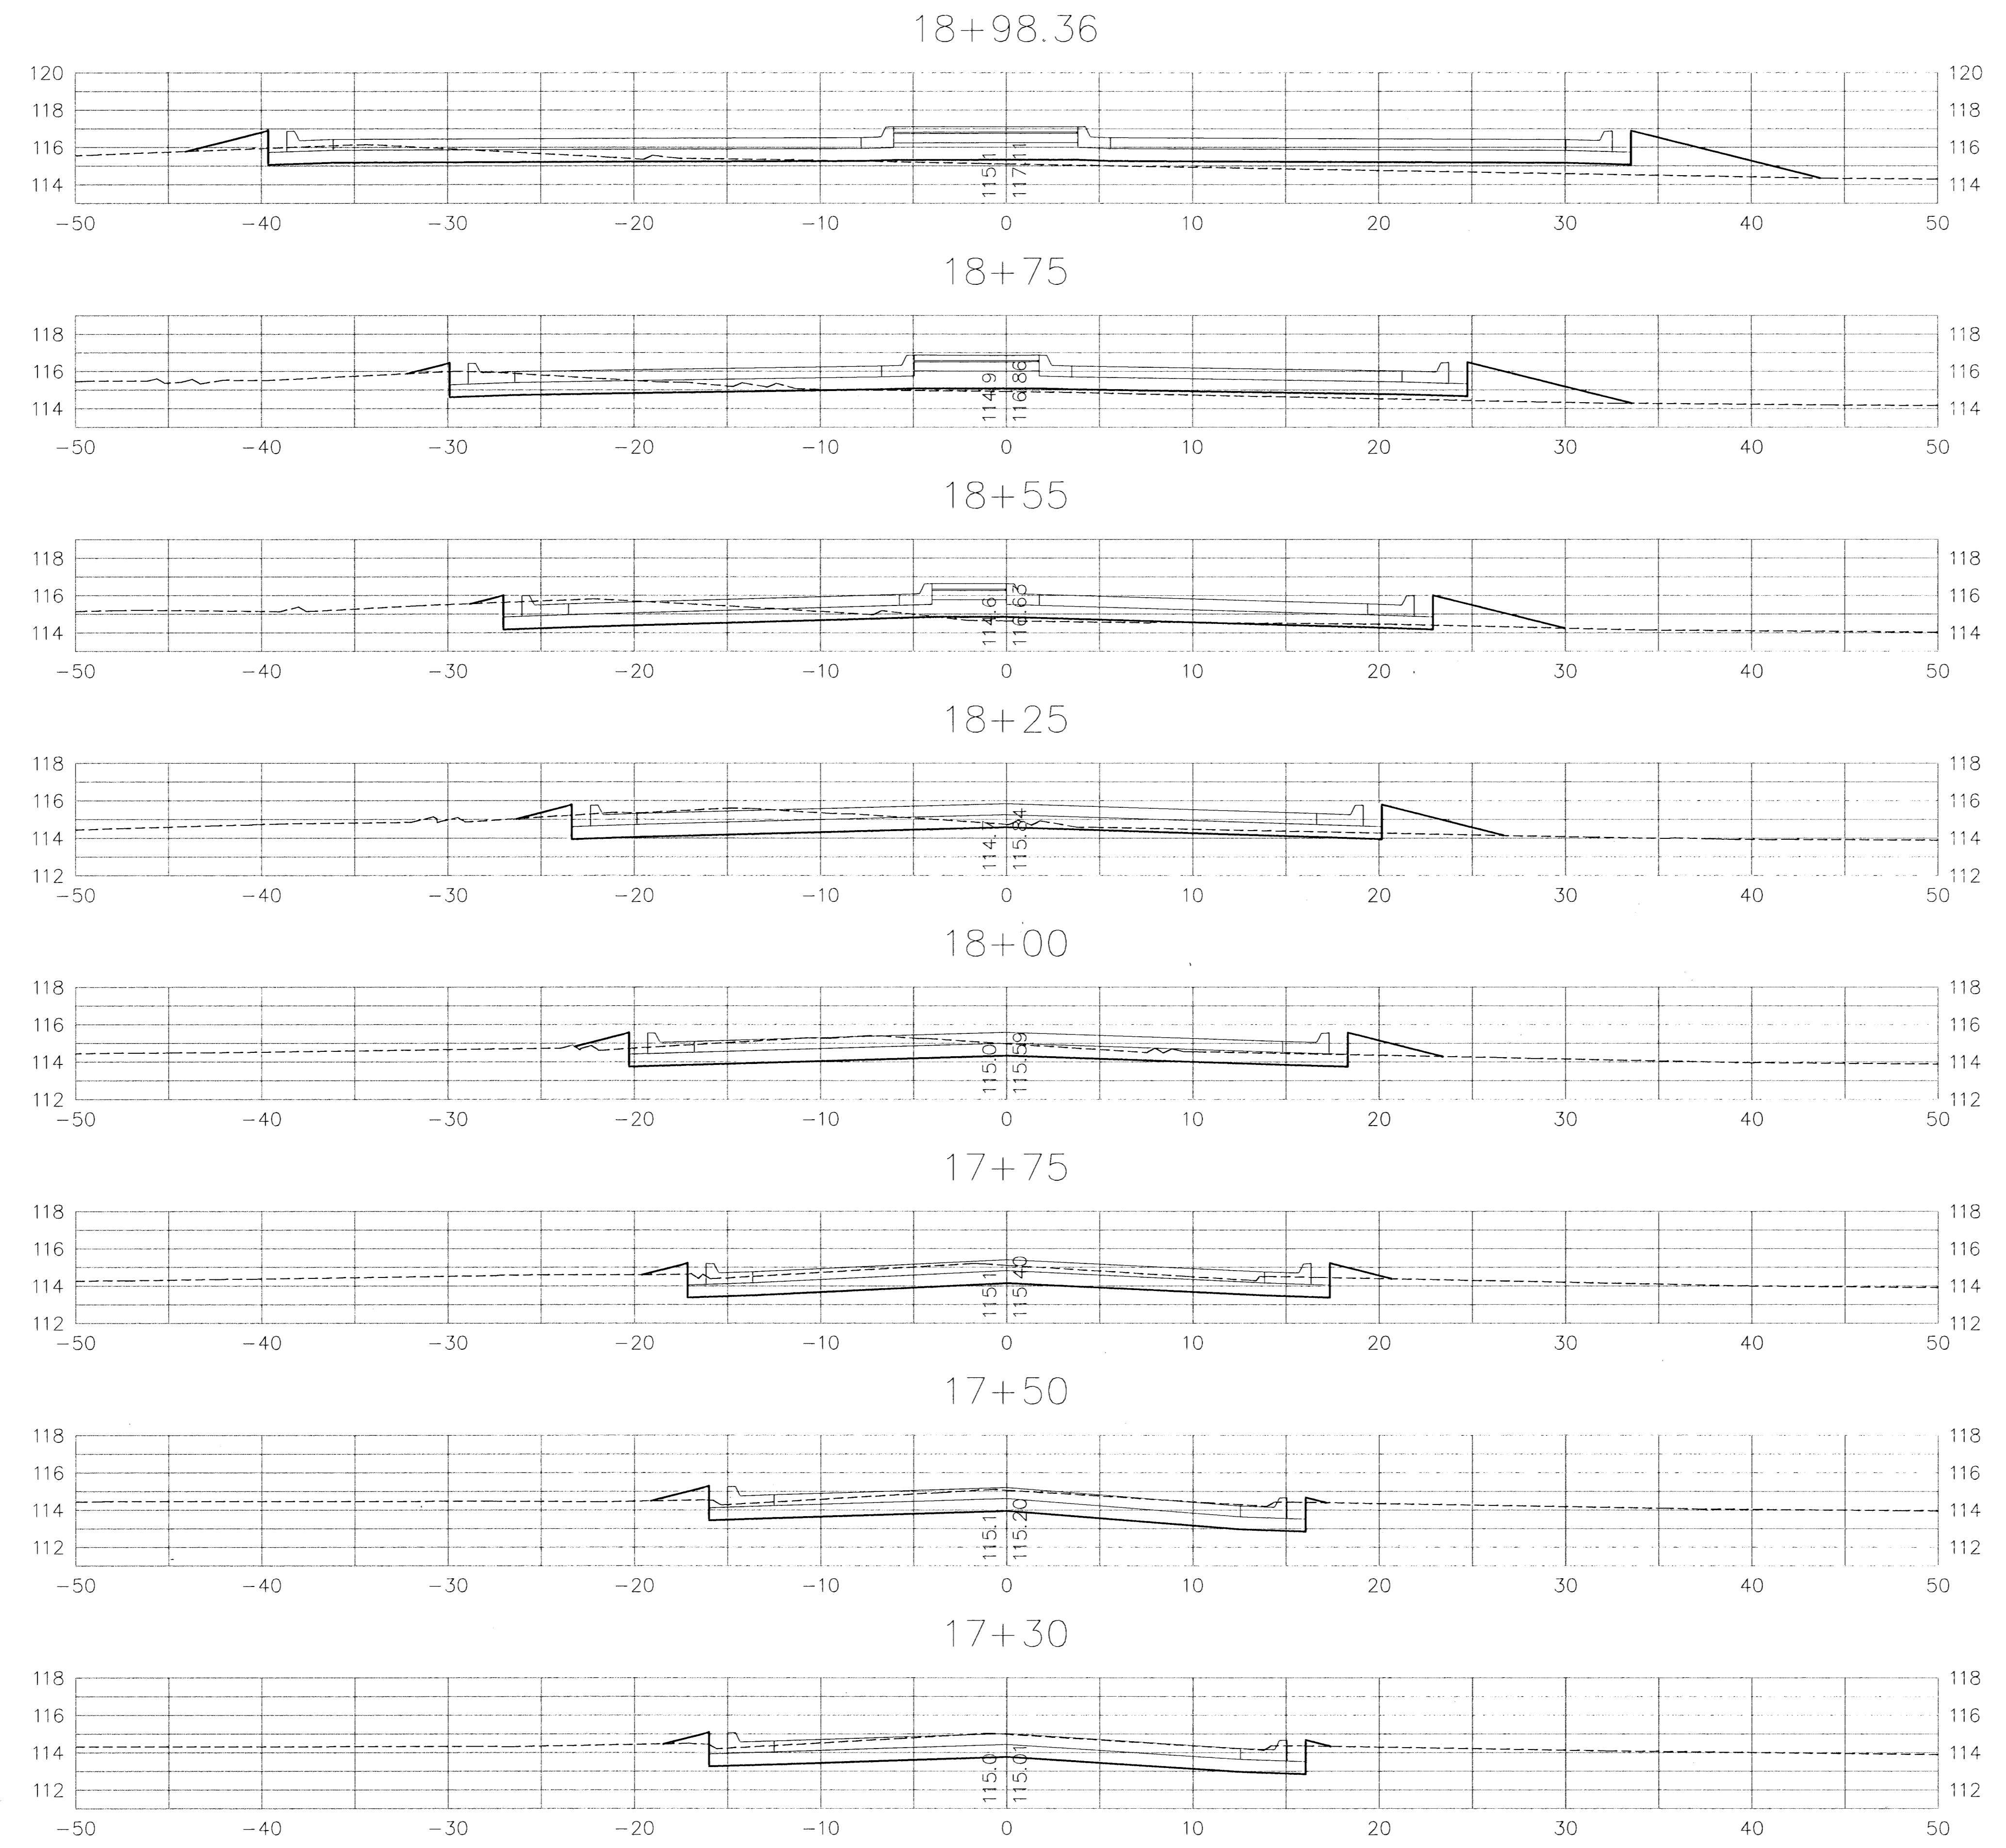

BASELINE "B"
CROSS SECTIONS
MURDOCK STREET ROUNDABOUT

SCALE: 1" = 5'-0"