



Earthwork Quantities were Calculated using 3D Modeling Surfaces from the Bottom of the Proposed Rock Base to the Existing Grade, Including Existing Paved Surfaces. These Quantities have NOT been Adjusted by any Factors.

Excavation	1828.65 C.Y.
Compacted Fill	1000.03 C.Y.

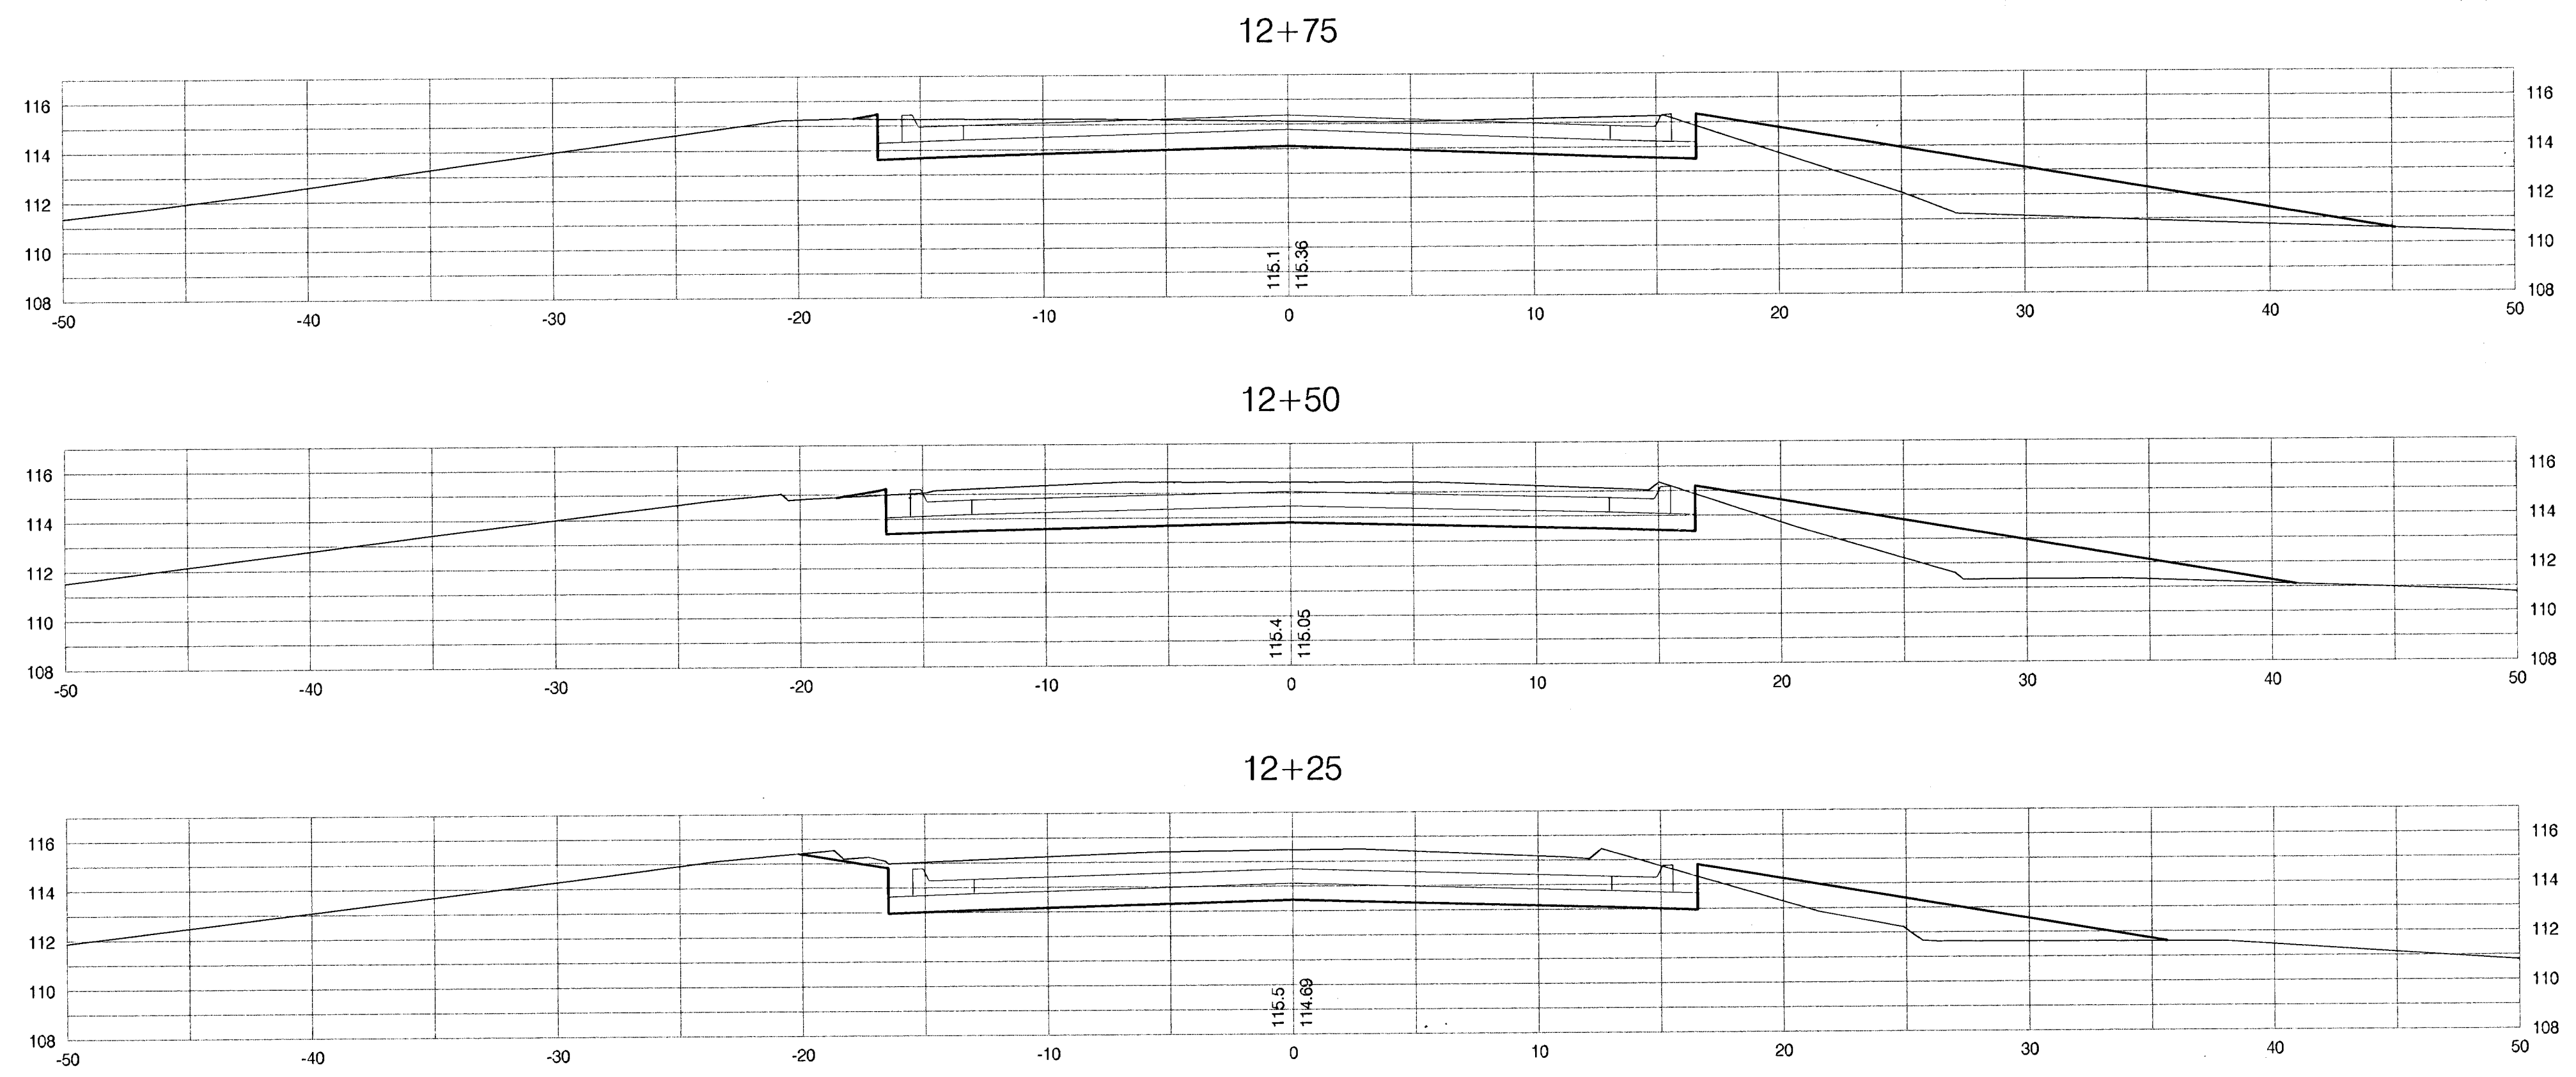

**NIMS ROUNDABOUT**  
**Central Riverside Park**  
Wichita, Kansas

KEY PLAN

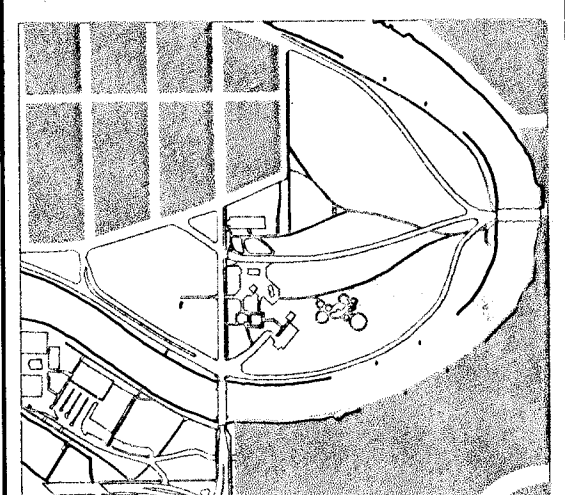

CENTRAL RIVERSIDE PARK

PRINTS ISSUED  
August 20, 2002

Project No. 00-08-E798  
Drawn: STAFF  
Checked: STAFF

STACKMAN DRIVE CROSS SECTIONS -- 5

**STACKMAN**  
**CROSS SECTIONS**  
NIMS STREET ROUNDABOUT @ STACKMAN DRIVE

SCALE: 1" = 5'-0"

**SECTION THREE**  
**22 of 22**