



BENCHMARK:
 R.R. SPIKE IN HLP, 150' E. & 30'
 S. OF THE S.W. COR., S.E. 1/4,
 SEC. 12-26-1W.
 ELEV. = 1339.96 M.S.L.
 ELEV. = 151.56 City Datum

"O" IN OPEN, TOP FLANGE OF FIRE
 HYDRANT AT THE S.W. CORNER
 OF 61ST. ST. N. & MERIDIAN AVE.
 ELEV. = 1339.16 M.S.L.
 ELEV. = 151.76 City Datum

Scale: 1" = 20' Horizontal
 1" = 5' Vertical
 • = Iron

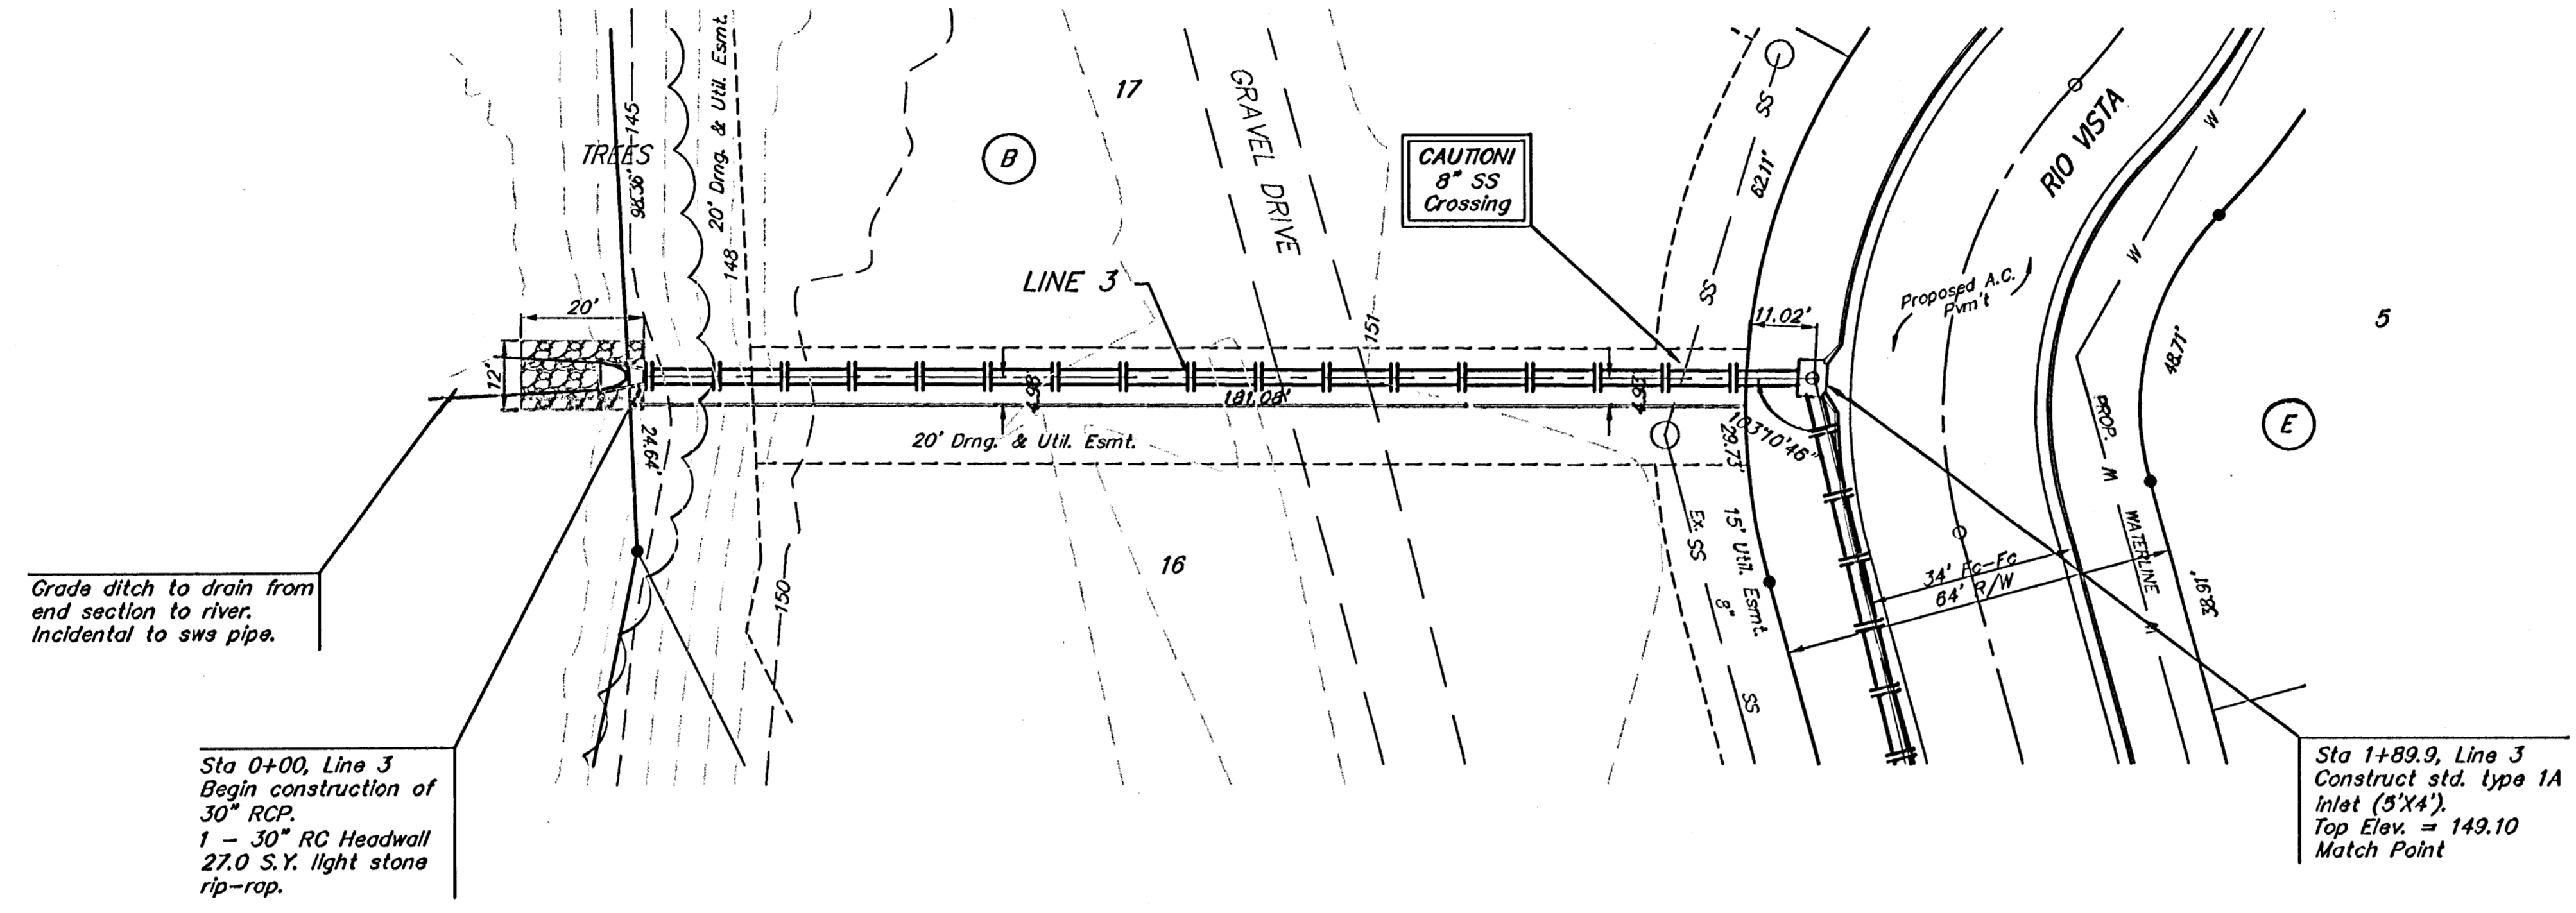

Denotes Trees to be
 Removed by the
 Storm Sewer Contractor

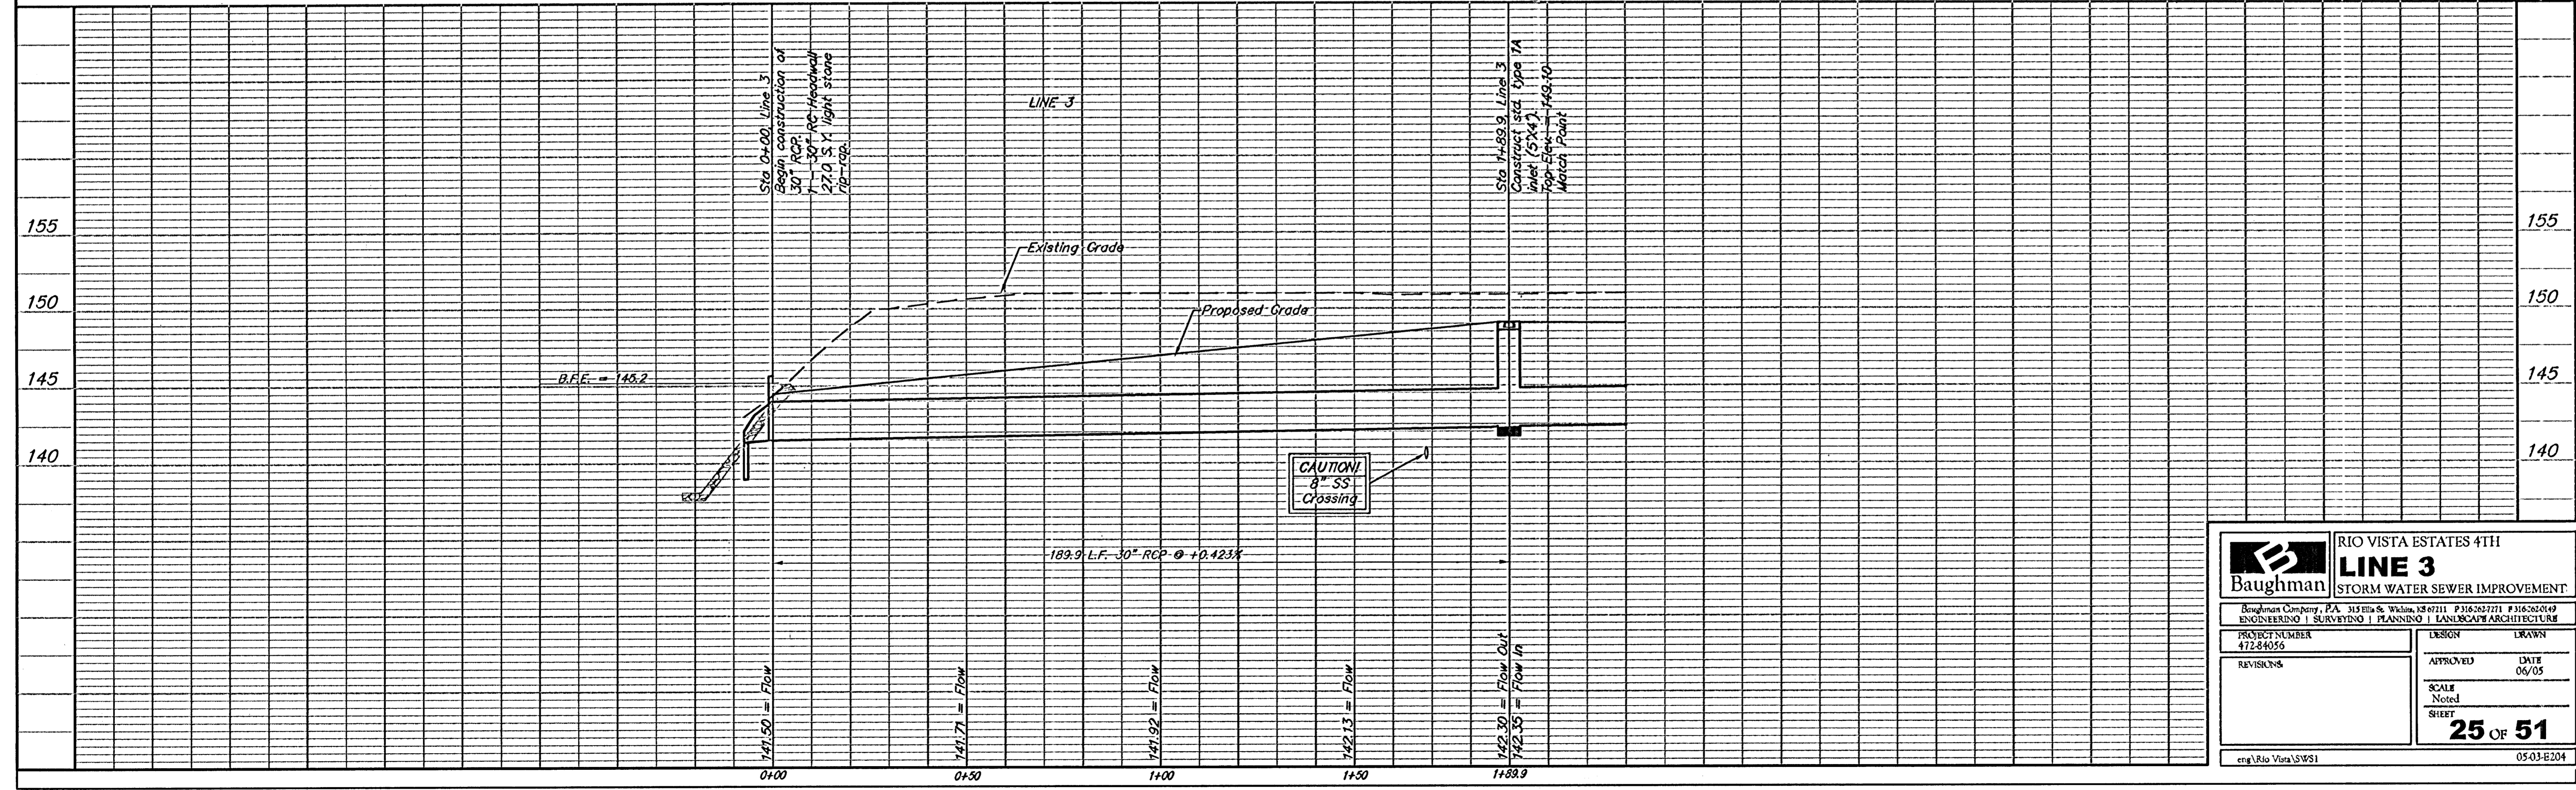

	RIO VISTA ESTATES 4TH	
	LINE 3	
STORM WATER SEWER IMPROVEMENT		
<small>Baughman Company, P.A. 315 Ella & Wilson, S.E. 2711 P 316-2627271 P 316-2620149 ENGINEERING SURVEYING PLANNING LANDSCAPE ARCHITECTURE</small>		
PROJECT NUMBER 472-84056	DESIGN DRAWN	APPROVED DATE 06/05
REVISIONS	SCALE Noted	SHEET 25 OF 51
<small>eng/Rio Vista/SWS1</small>		<small>0503-E204</small>