
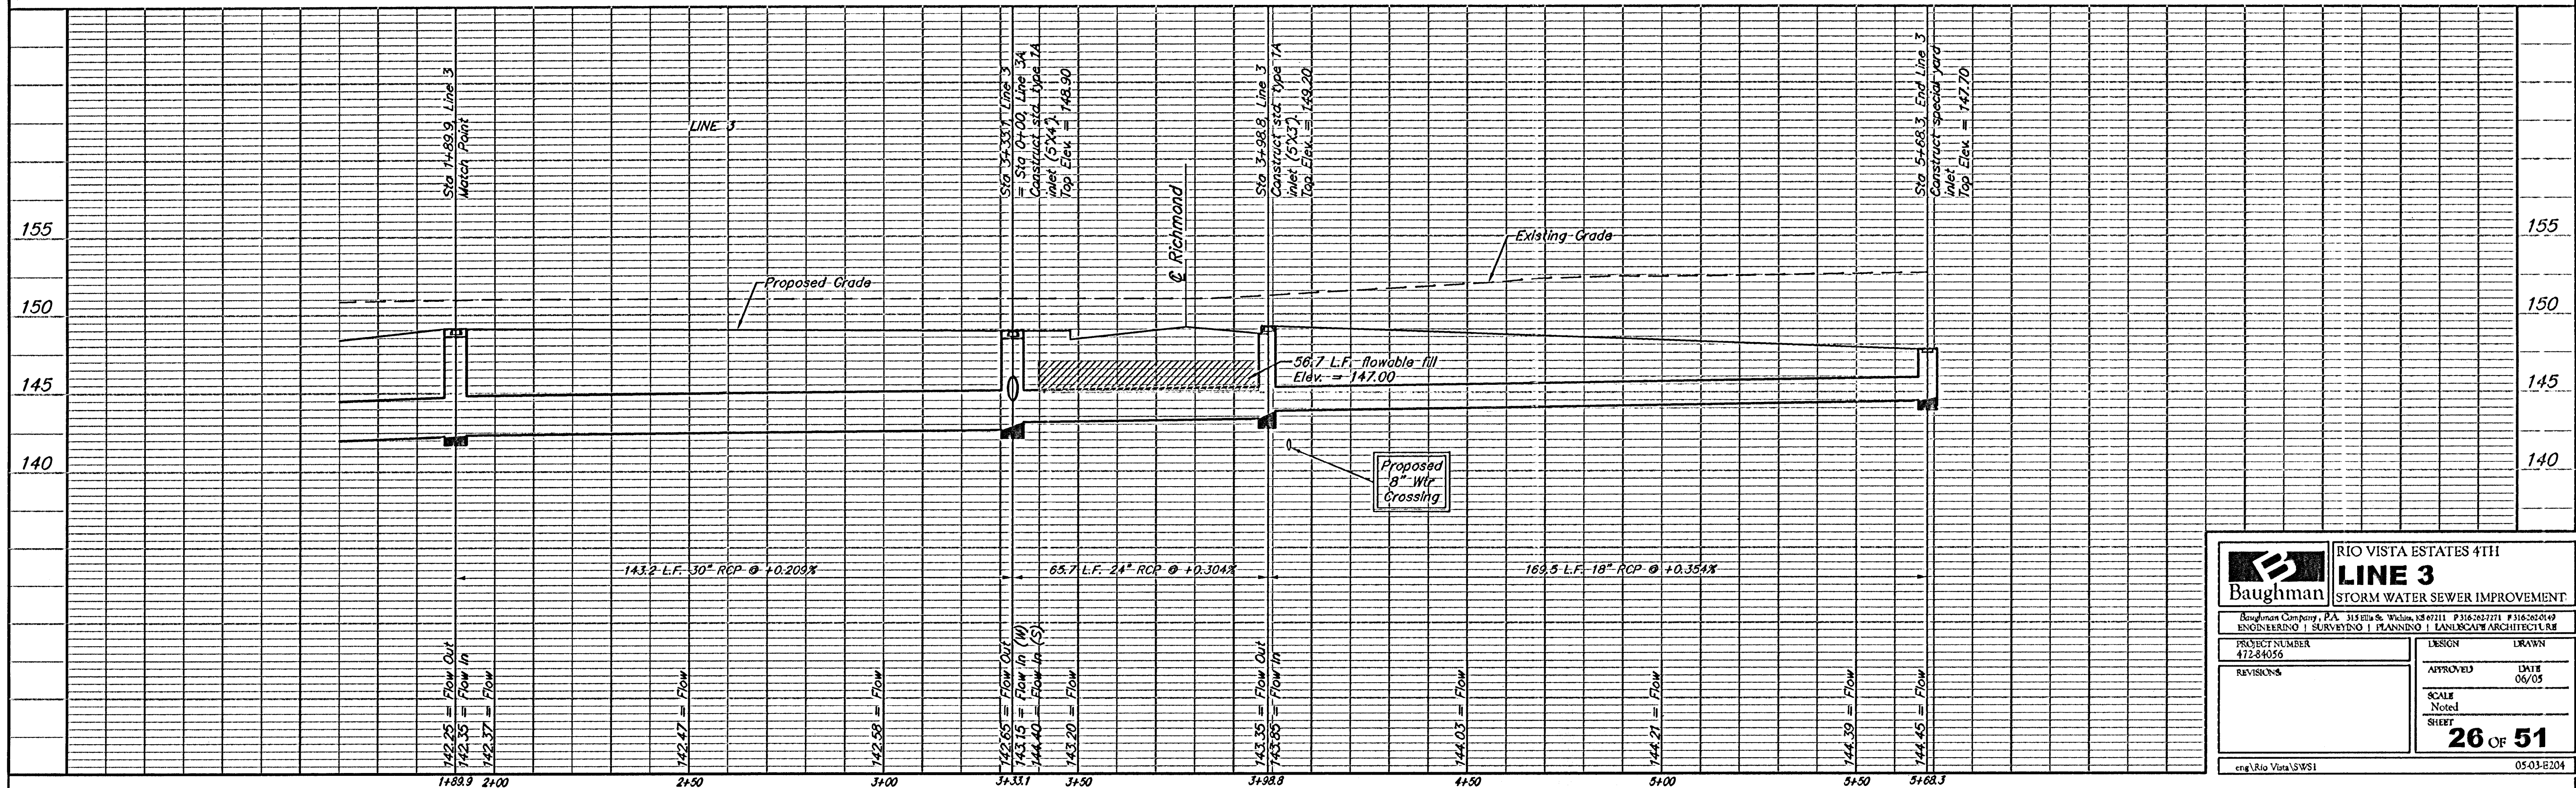


BENCHMARK:
R.R. SPIKE IN HLP, 150' E. & 30'
S. OF THE S.W. COR., S.E. 1/4,
SEC. 12-26-1W.
ELEV. = 1338.98 M.S.L.
ELEV. = 151.58 City Datum

"O" IN OPEN, TOP FLANGE OF FIRE
HYDRANT AT THE S.W. CORNER
OF 61ST ST. N. & MERIDIAN AVE.
ELEV. = 1339.16 M.S.L.
ELEV. = 151.76 City Datum

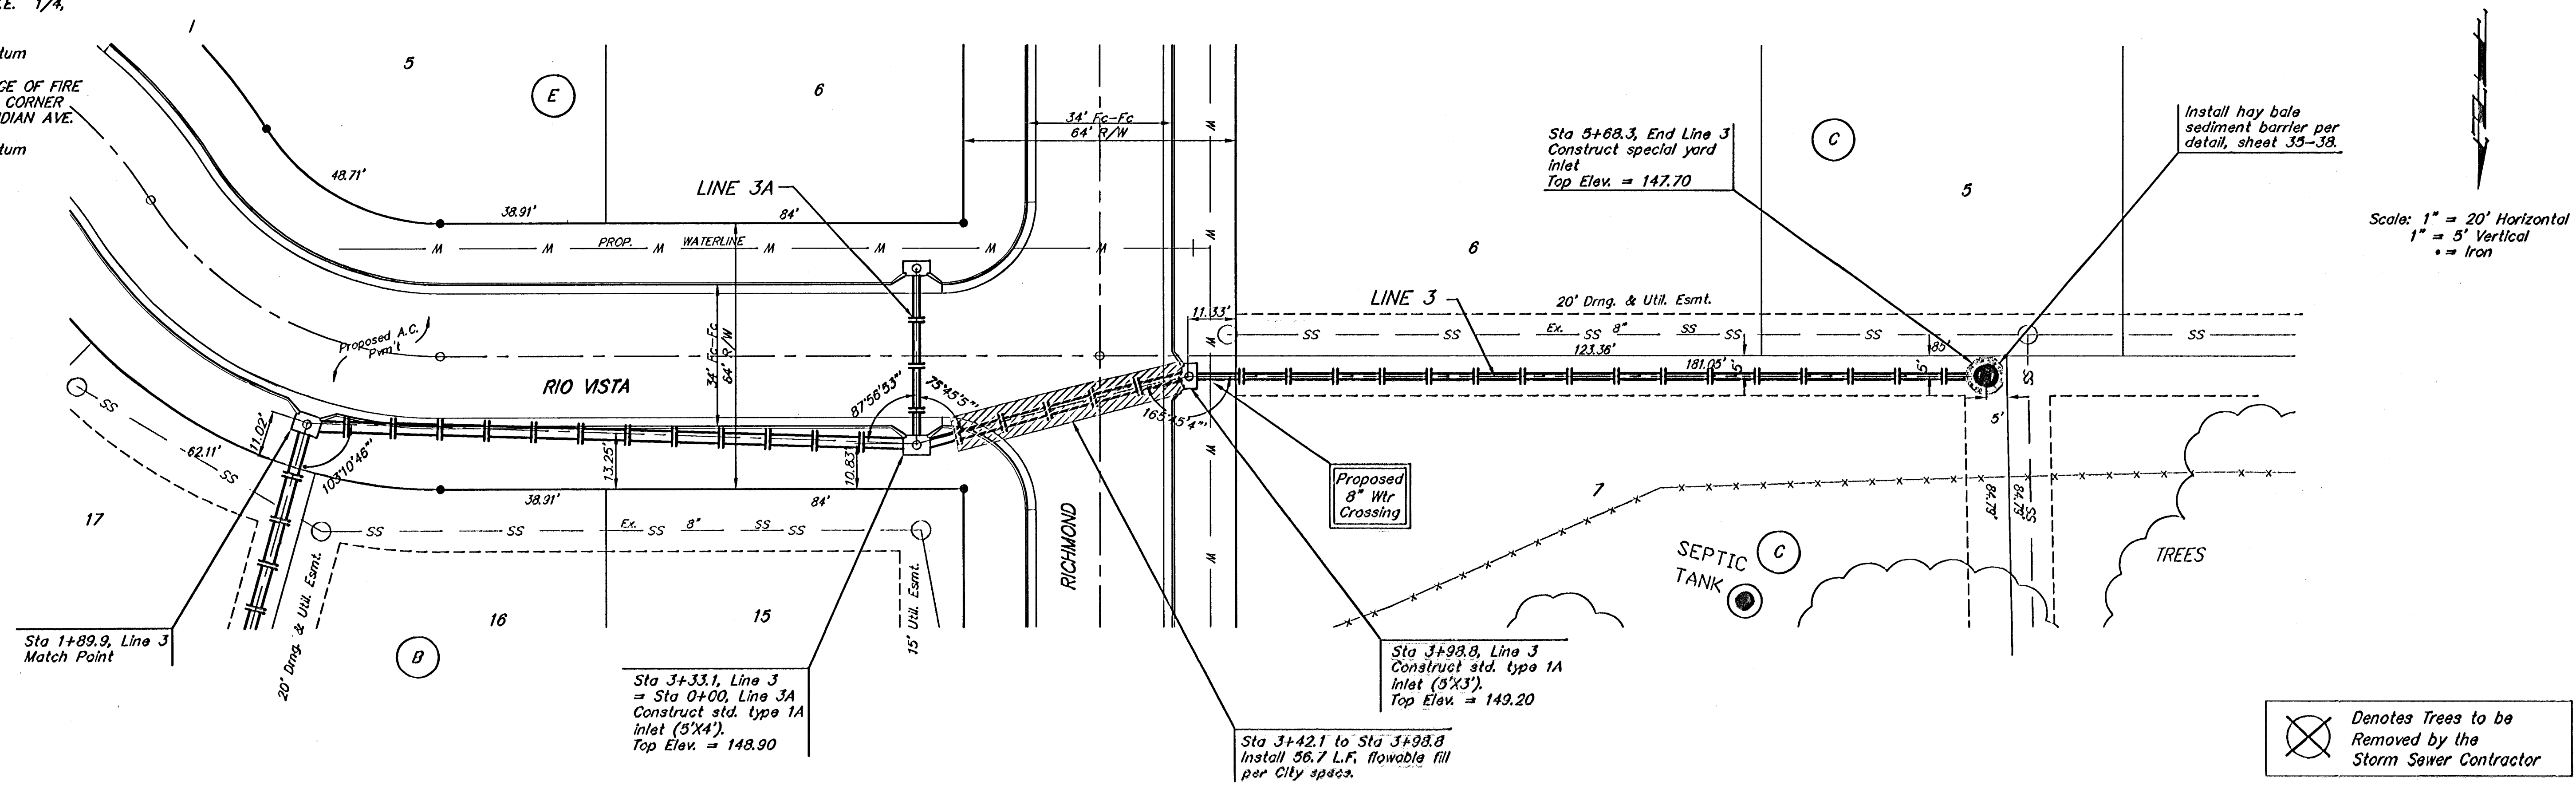

Baughman		RIO VISTA ESTATES 4TH	
LINE 3		STORM WATER SEWER IMPROVEMENT	
Baughman Company, P.A. 315 Elm & Walnut, St. Louis, MO 63101 P 316-262-7771 F 316-262-0149			
ENGINEERING SURVEYING PLANNING LANDSCAPE ARCHITECTURE			
PROJECT NUMBER 47284056		DESIGN DRAWN	
REVISIONS		APPROVED DATE 06/05	
		SCALE Noted SHEET 26 OF 51	
eng\Rio Vista\SWSI		05-03-B204	