



"O" IN OPEN, TOP FLANGE OF FIRE
HYDRANT AT THE S.W. CORNER
OF 61ST. ST. N. & MERIDIAN AVE.
ELEV. = 1339.16 M.S.L.
ELEV. = 151.76 City Datum

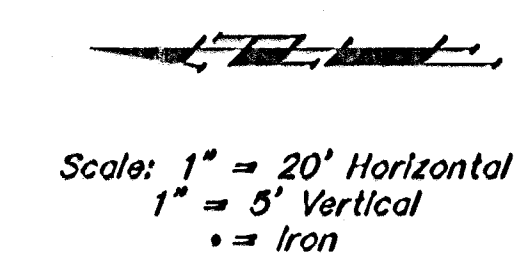

 Denotes Trees to be Removed by the Storm Sewer Contractor

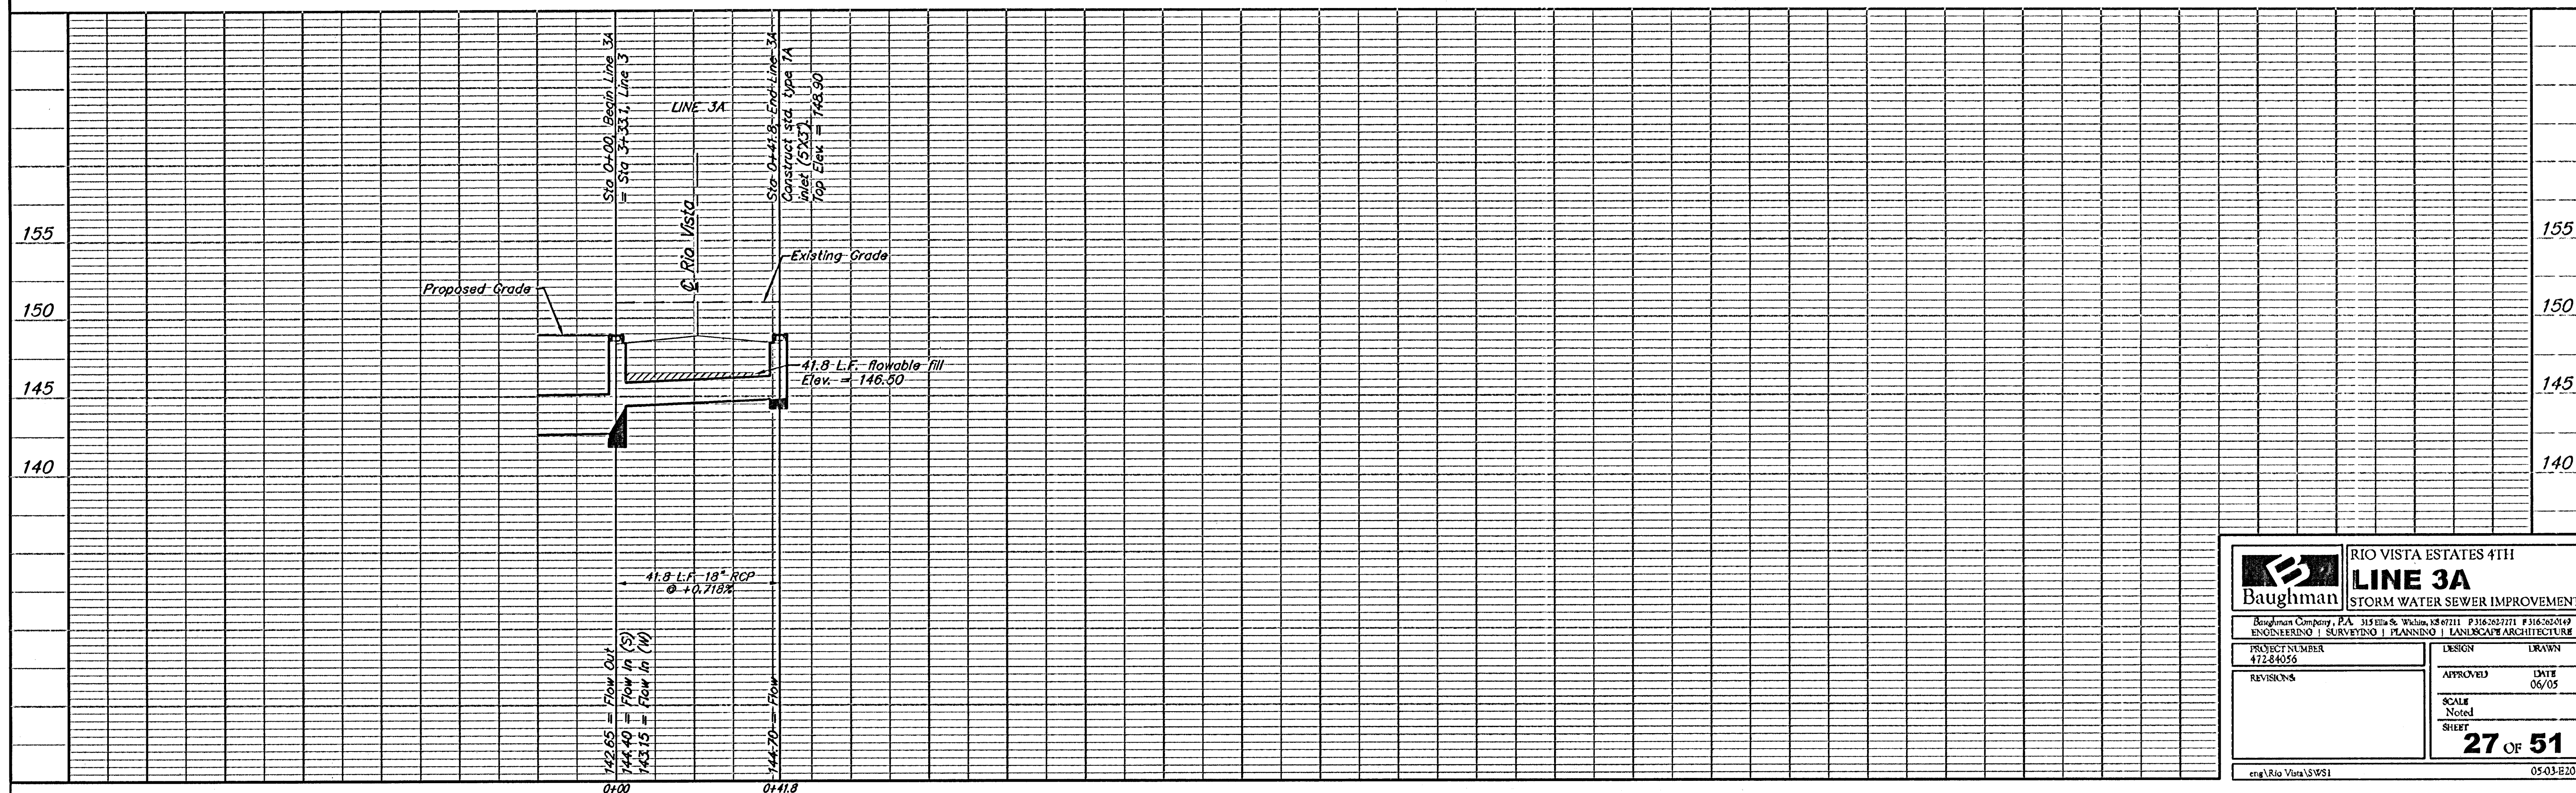

 Baughman Engineering Company, P.A. 315 Mill St. Wading, MS 39211 ENGINEERING / SURVEYING / PLANNING / LANDSCAPE ARCHITECTURE	RIO VISTA ESTATES 4TH LINE 3A STORM WATER SEWER IMPROVEMENT	
	PROJECT NUMBER 472-84056	DESIGN DRAWN APPROVED DATE SCALE Noted SHEET 27 OF 51
REVISIONS 		05-03-2010