

Benchmarks:



City of Wichita Benchmark located
41.60' North and 69.00' East of the
Centerlines of Hoover and MacArthur
(39th St. South)

Elevation = 121.22 (City Datum)

City of Wichita Benchmark located
at East end of Bridge over the Big
Ditch on MacArthur in the West bound
lane.

Elevation = 116.52 (City Datum)

No V.C.
Elev. = 102.60
P.V.I.

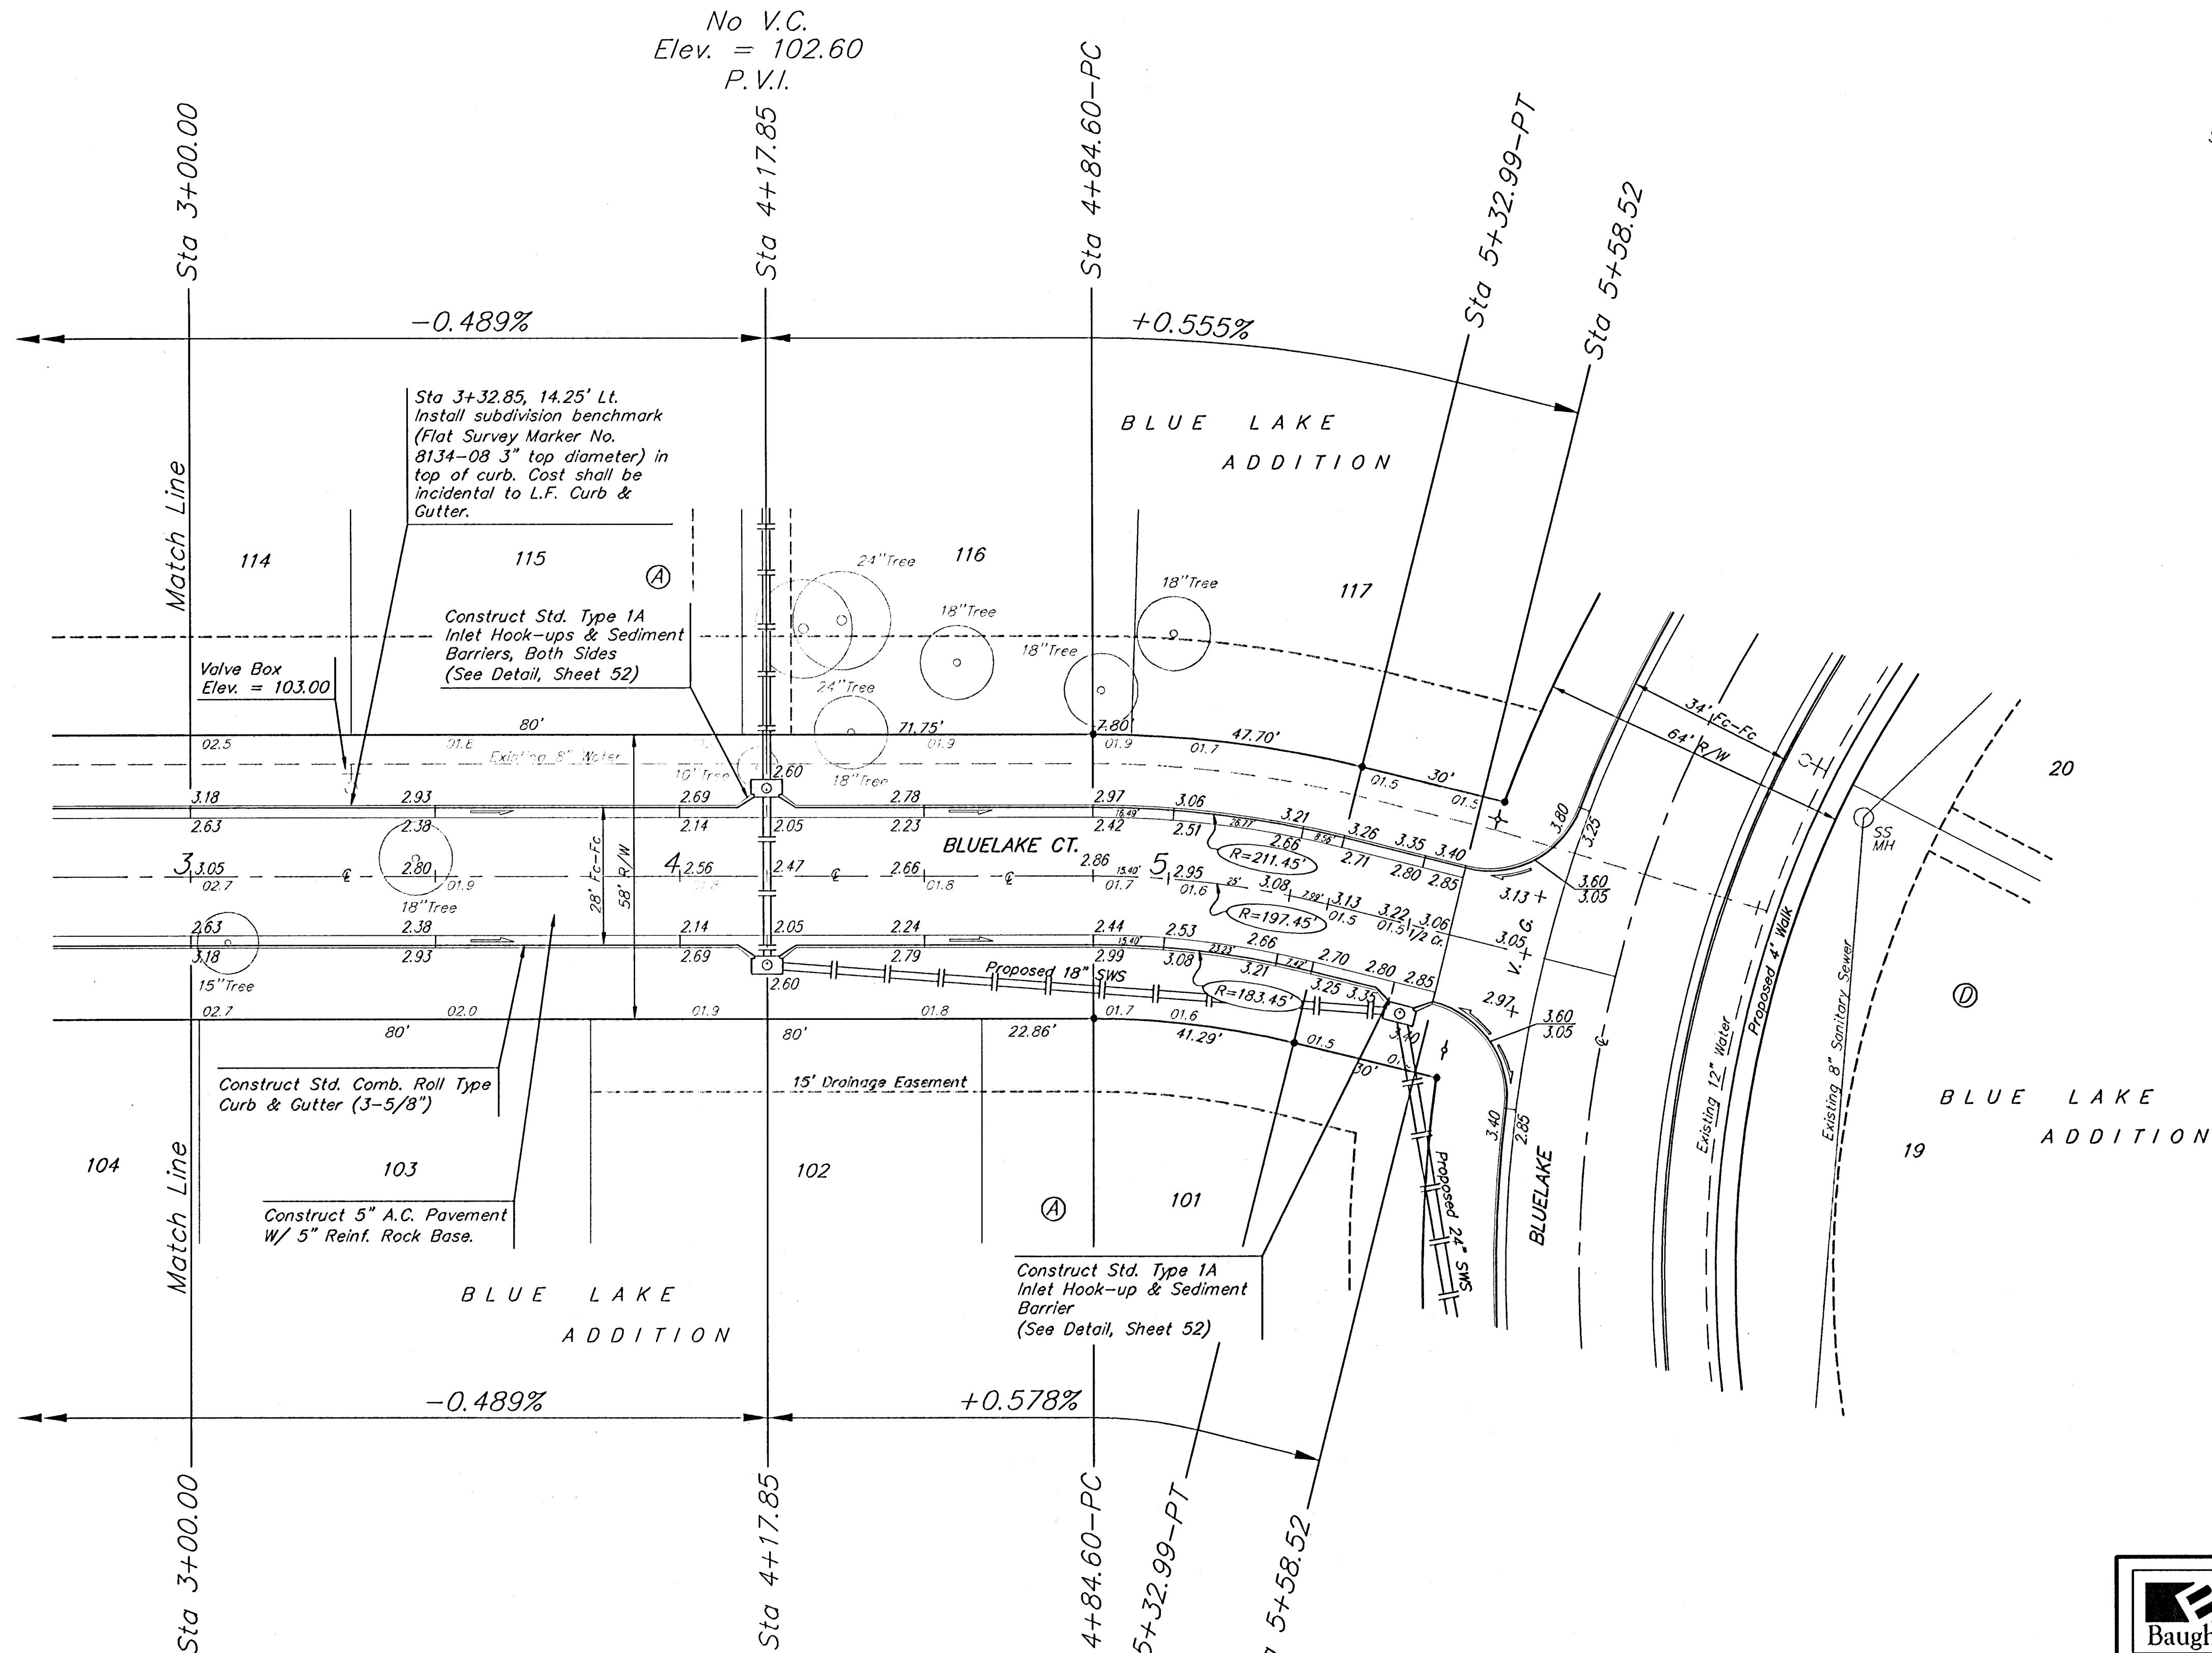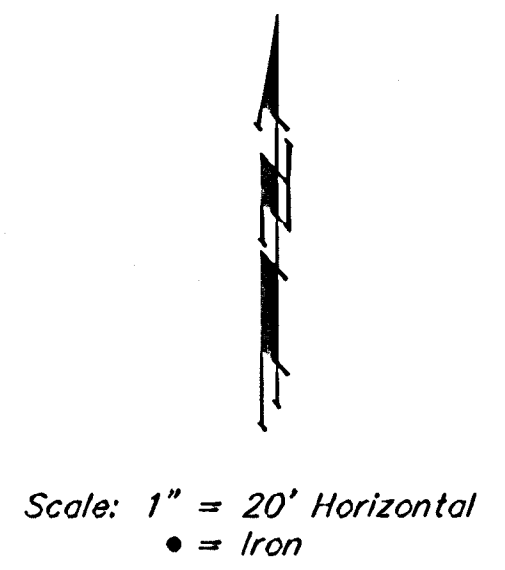

Note: Contractor shall Remove Trees
only as Necessary to Construct Sanitary
Sewer Line. Cost of Tree Removal shall
be Included in Bid Item "Site Clearing
and Restoration."

No V.C.
Elev. = 102.60
P.V.I.

NOTE: ROLL TYPE CURB & GUTTER TO
BE CONSTRUCTED ON THE
PAVEMENT SHOWN ON THIS SHEET.
TOP OF CURB ELEVATIONS ARE
GIVEN FOR FULL HEIGHT CURB.

Baughman		BLUE LAKE ADDITION - PHASE I	
BLUE LAKE CT.		STREET IMPROVEMENTS	
Baughman Company, P.A. 315 E. 10th St. Wichita, KS 67211 P 3162637271 F 3162620149			
ENGINEERING SURVEYING PLANNING LANDSCAPE ARCHITECTURE			
PROJECT NUMBER 47134074	DESIGN DMV	DRAWN DMV	
REVISIONS	APPROVED	DATE 2-2-05	
	SCALE NOTED	SHEET	
			13 OF 75
bluelake\usr			