

Benchmarks:


City of Wichita Benchmark located
41.60' North and 69.00' East of the
Centerlines of Hoover and MacArthur
(39th St. South)

Elevation = 121.22 (City Datum)


City of Wichita Benchmark located
at East end of Bridge over the Big
Ditch on MacArthur in the West bound
lane.

Elevation = 116.52 (City Datum)

Note: Contractor shall Remove Trees
only as Necessary to Construct Sanitary
Sewer Line. Cost of Tree Removal shall
be Included in Bid Item "Site Clearing
and Restoration."

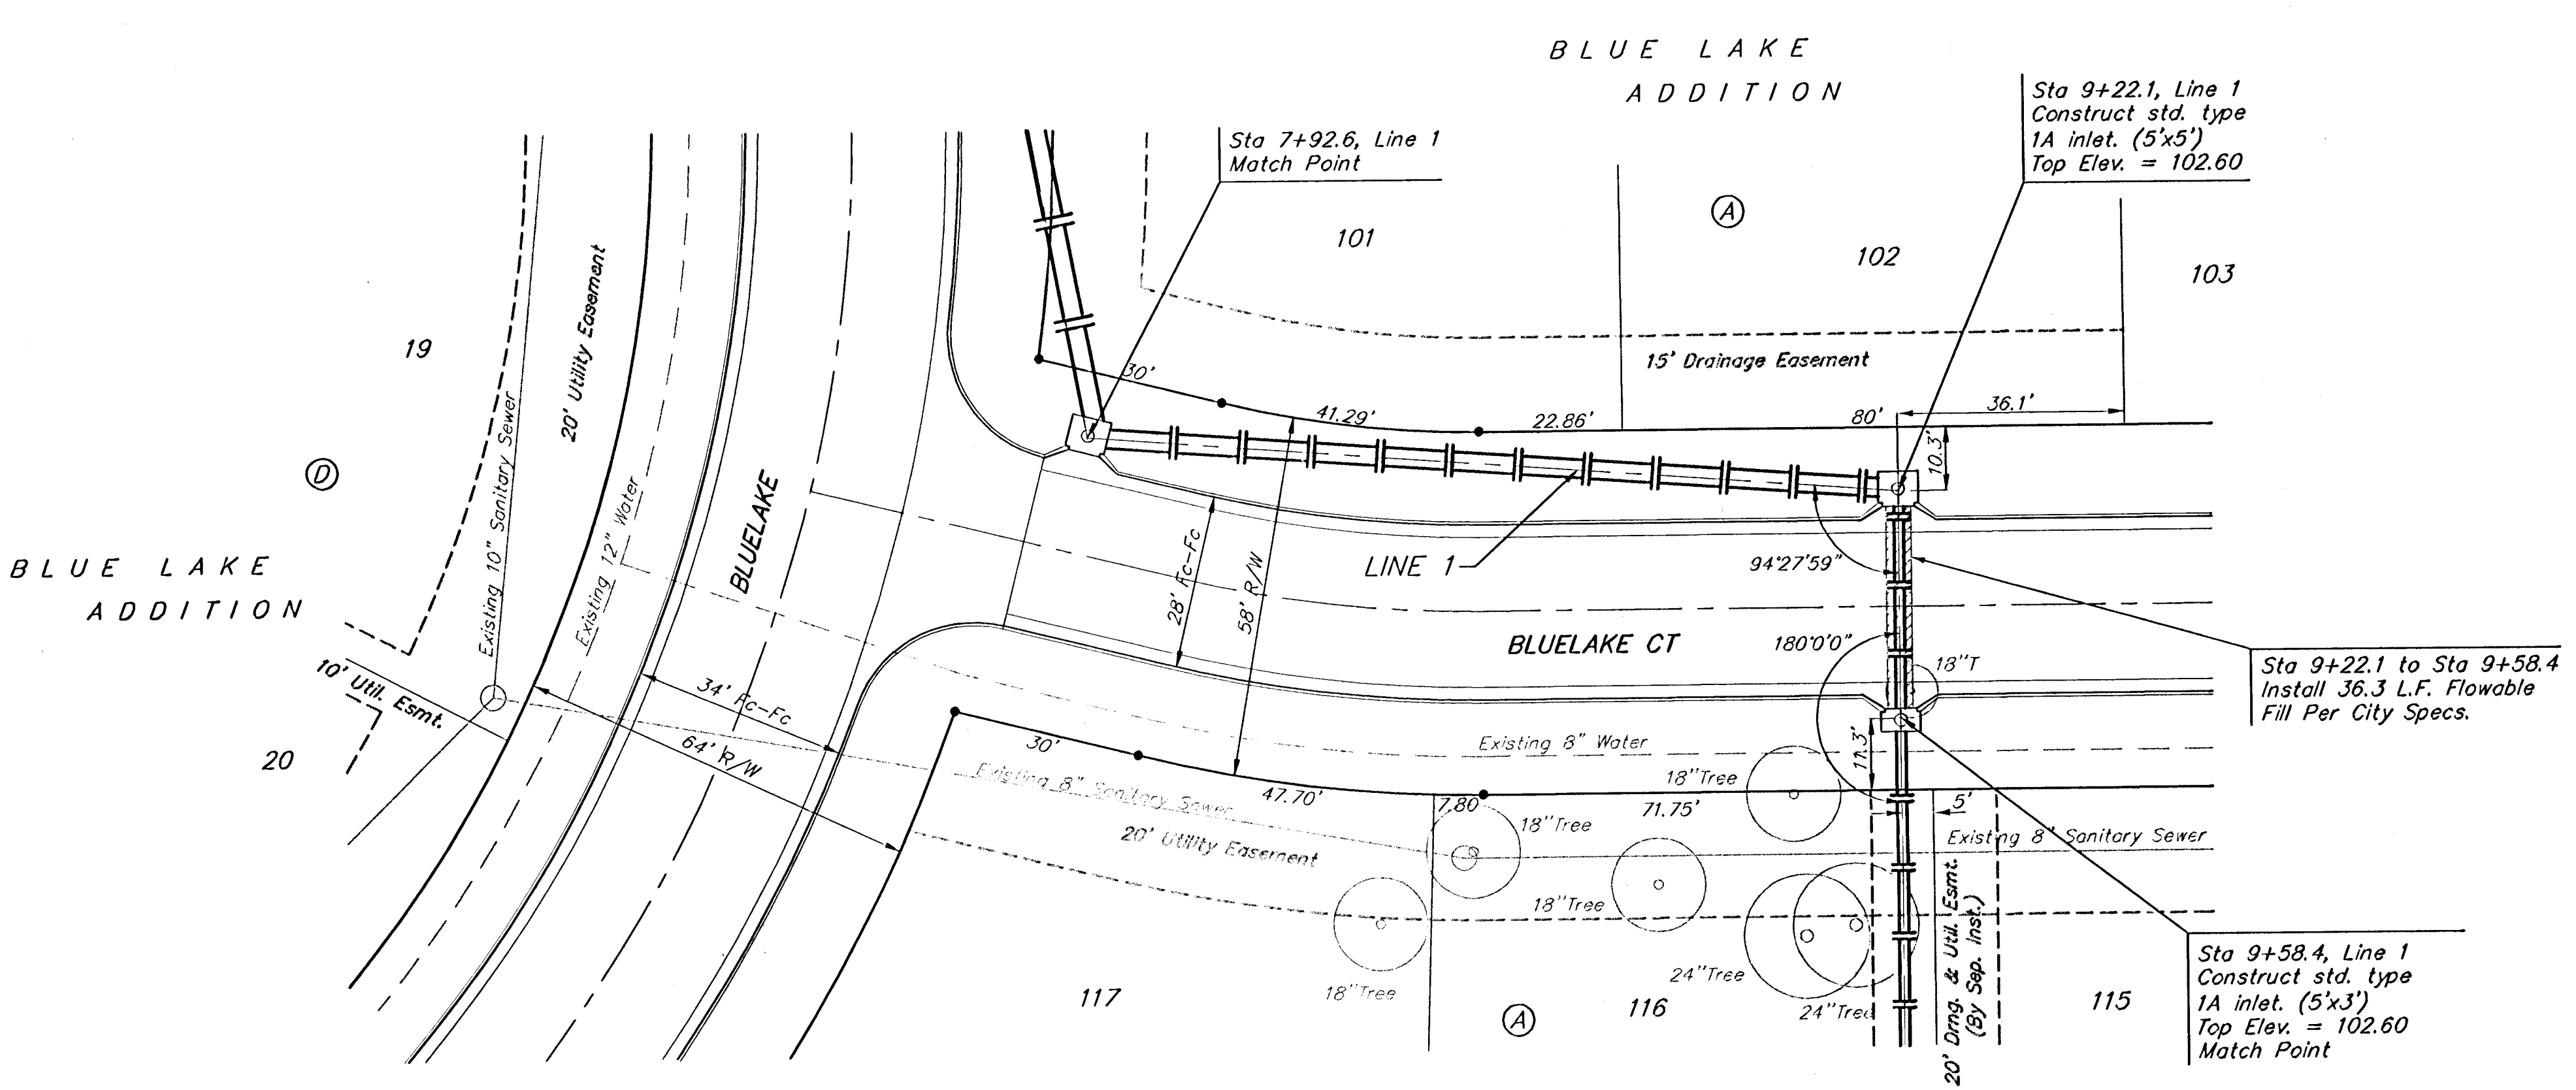

Scale: 1" = 20' Horizontal
1" = 5' Vertical
● = Iron

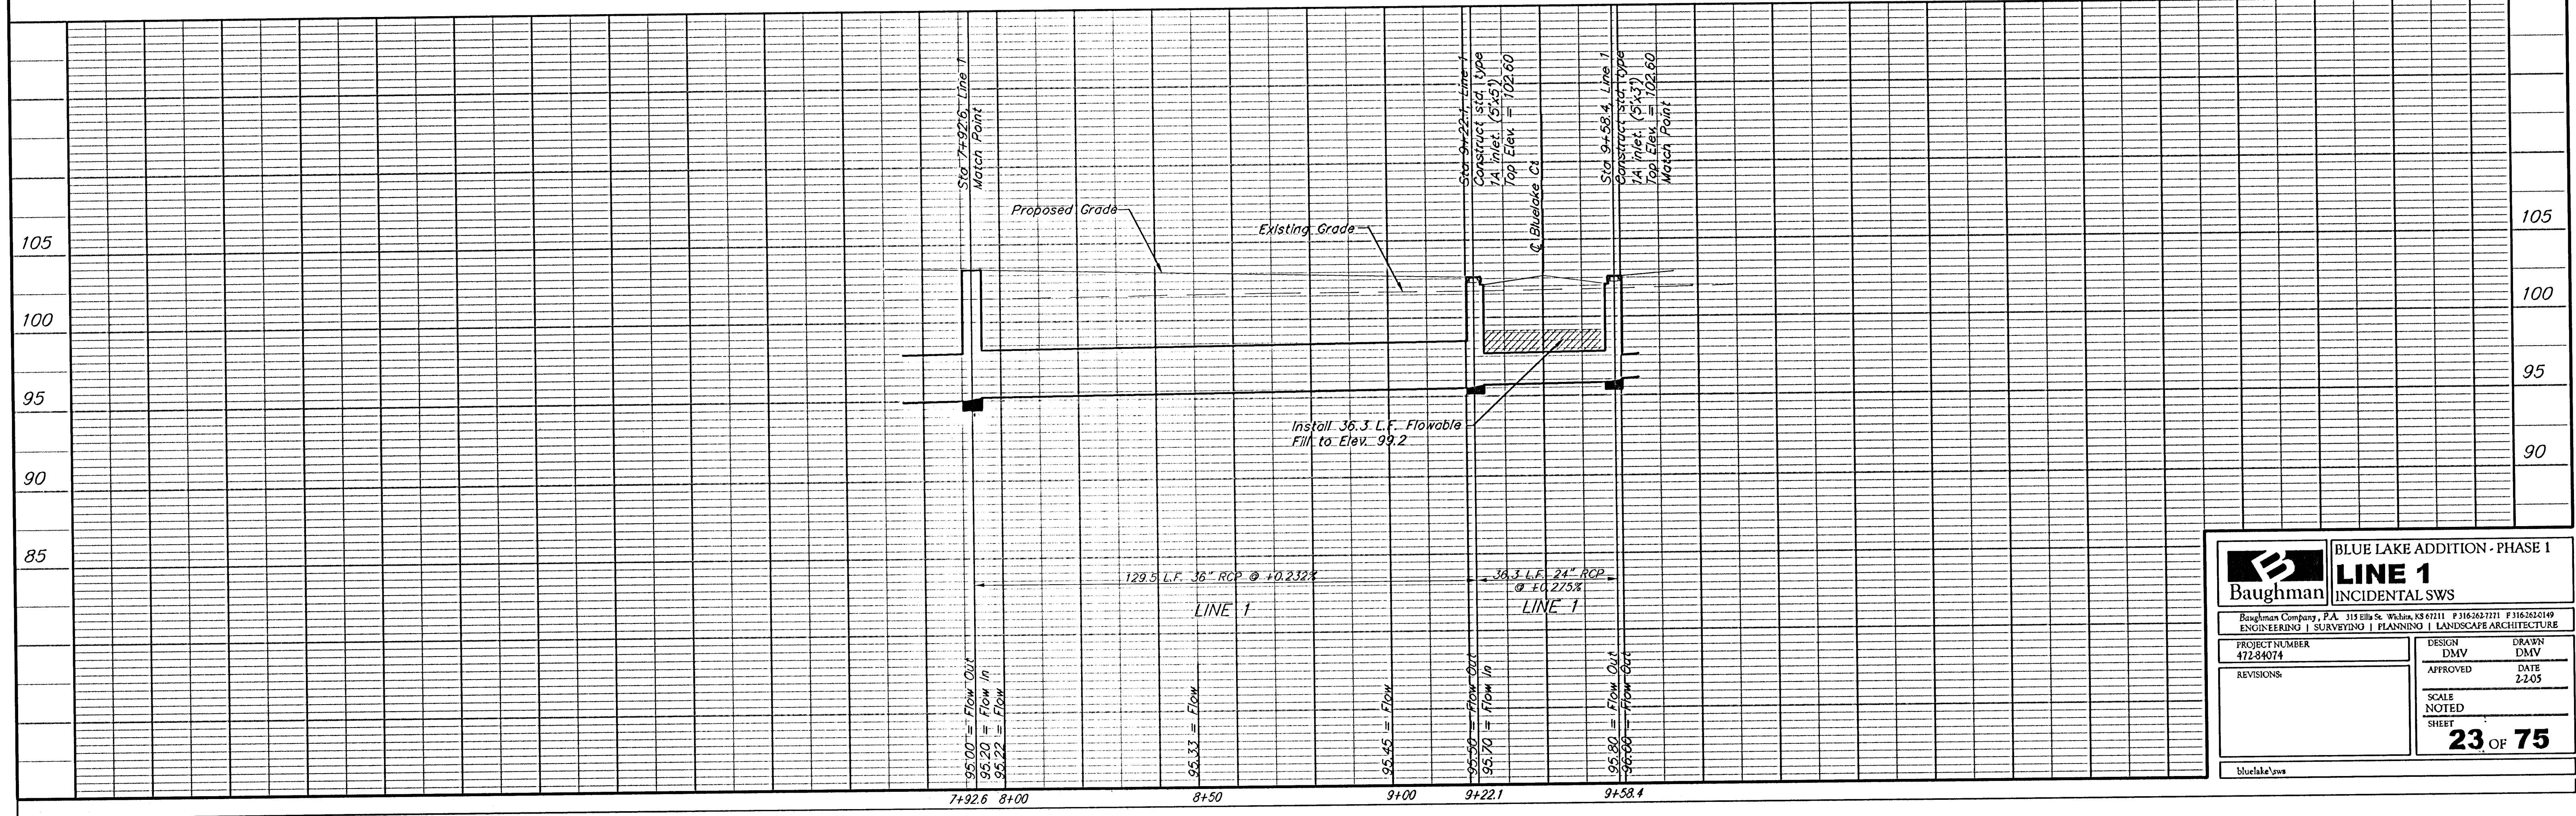

**Baughman**

BLUE LAKE ADDITION - PHASE 1
LINE 1
INCIDENTAL SWS

Baughman Company, P.A. 115 Ella St. Wichita, KS 67211 P:316362-7711 F:316362-0149
ENGINEERING | SURVEYING | PLANNING | LANDSCAPE ARCHITECTURE

PROJECT NUMBER 47284074	DESIGN DMV	DRAWN DMV
REVISIONS:	APPROVED	DATE 2-2-05
SCALE NOTED SHEET 23 OF 75		

BlueLake.sws