



Elevation = 116.52 (City Datum)

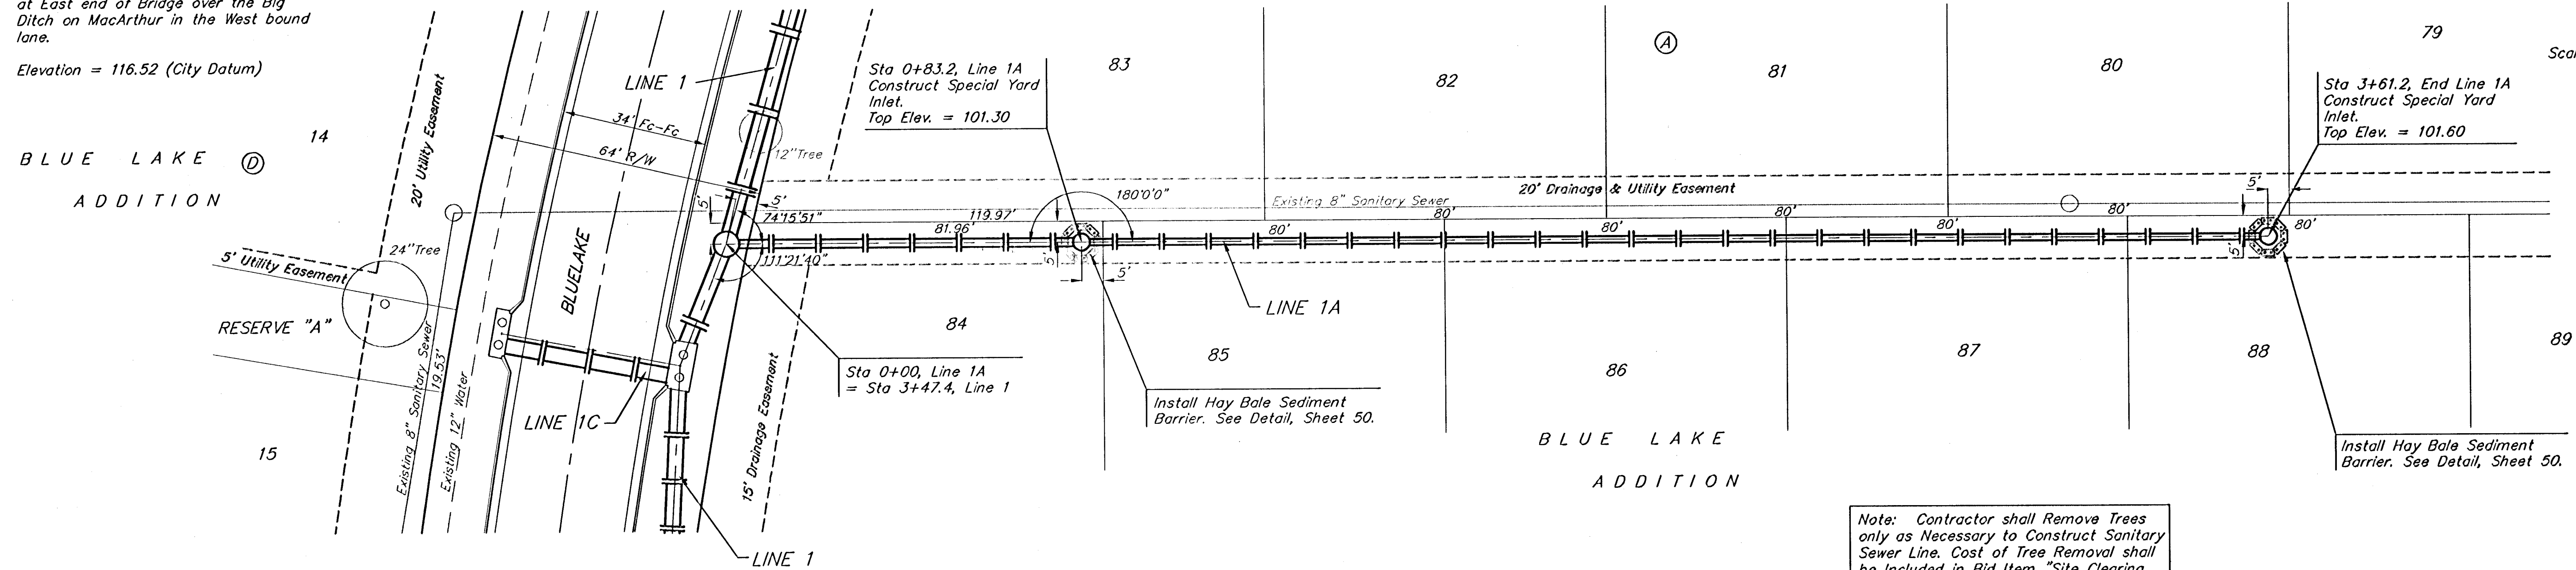

Note: Contractor shall Remove Trees only as Necessary to Construct Sanitary Sewer Line. Cost of Tree Removal shall be Included in Bid Item "Site Clearing and Restoration."

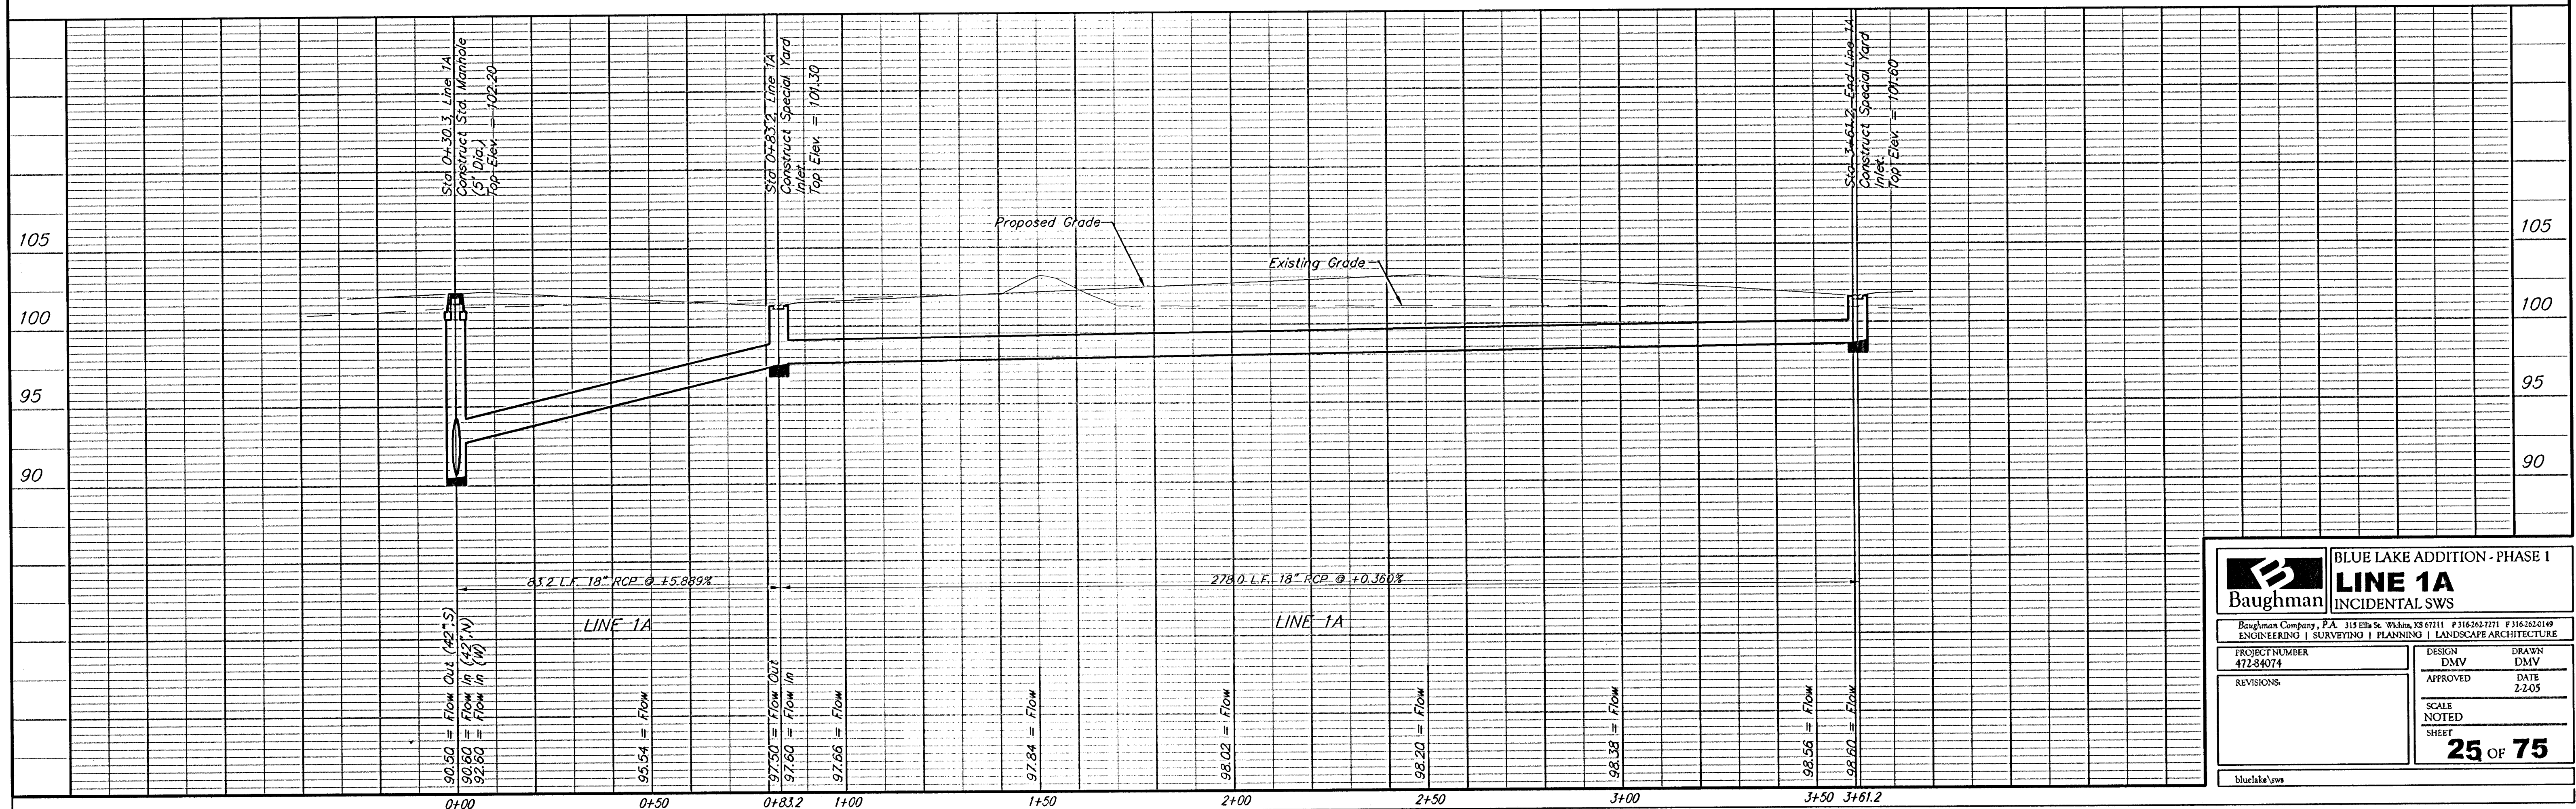

 Baughman Engineering	BLUE LAKE ADDITION - PHASE I LINE 1A INCIDENTAL SWS	
	Baughman Company, P.A. 315 5th St. Wadena, MN 56711 F 716-262-7771 F 716-262-0149 ENGINEERING SURVEYING PLANNING LANDSCAPE ARCHITECTURE	
PROJECT NUMBER 472-84074	DESIGN DMV APPROVED SCALE NOTED SHEET	DRAWN DMV DATE 2-205
REVISIONS:	25 OF 75	
bluelake.sws		