

Benchmarks:



City of Wichita Benchmark located
41.60' North and 69.00' East of the
Centerlines of Hoover and MacArthur
(39th St. South)

Elevation = 121.22 (City Datum)

City of Wichita Benchmark located
at East end of Bridge over the Big
Ditch on MacArthur in the West bound
lane.

Elevation = 116.52 (City Datum)

Note: Contractor shall Remove Trees
only as Necessary to Construct Sanitary
Sewer Line. Cost of Tree Removal shall
be Included in Bid Item "Site Clearing
and Restoration."

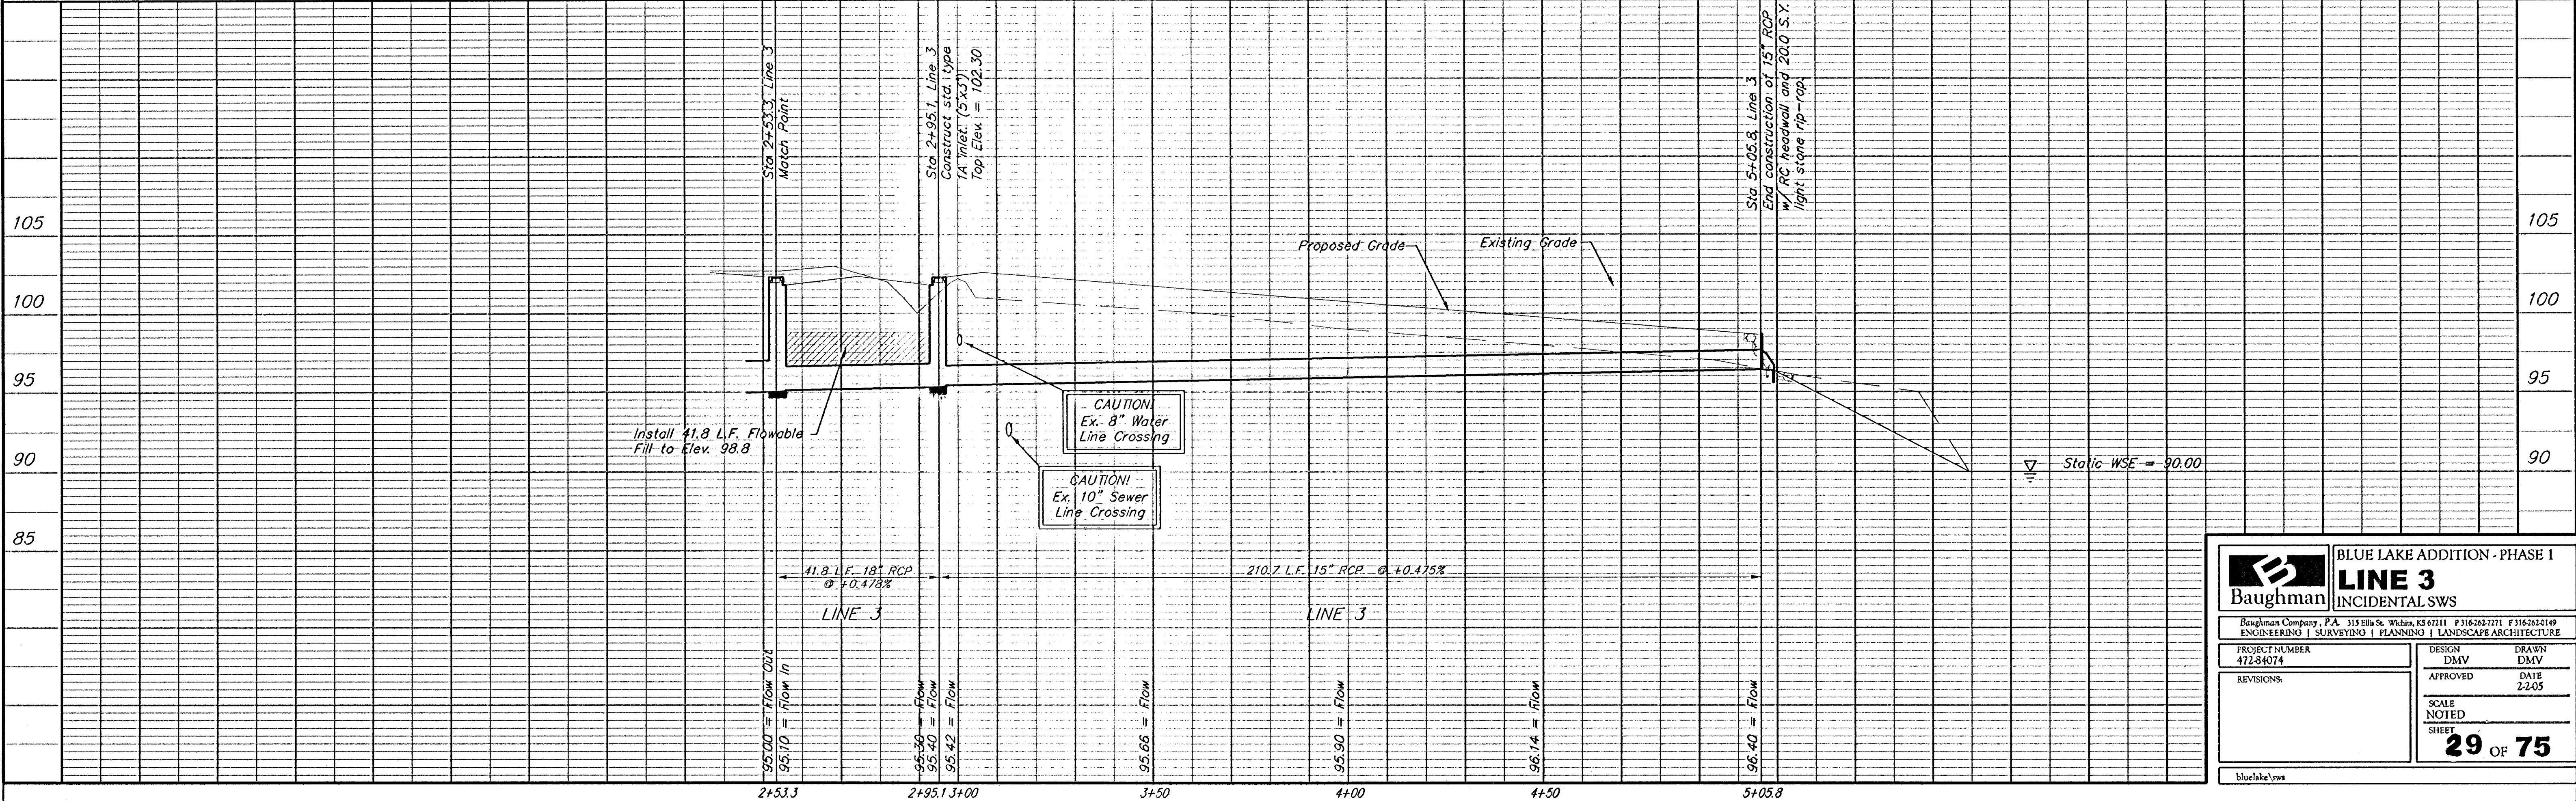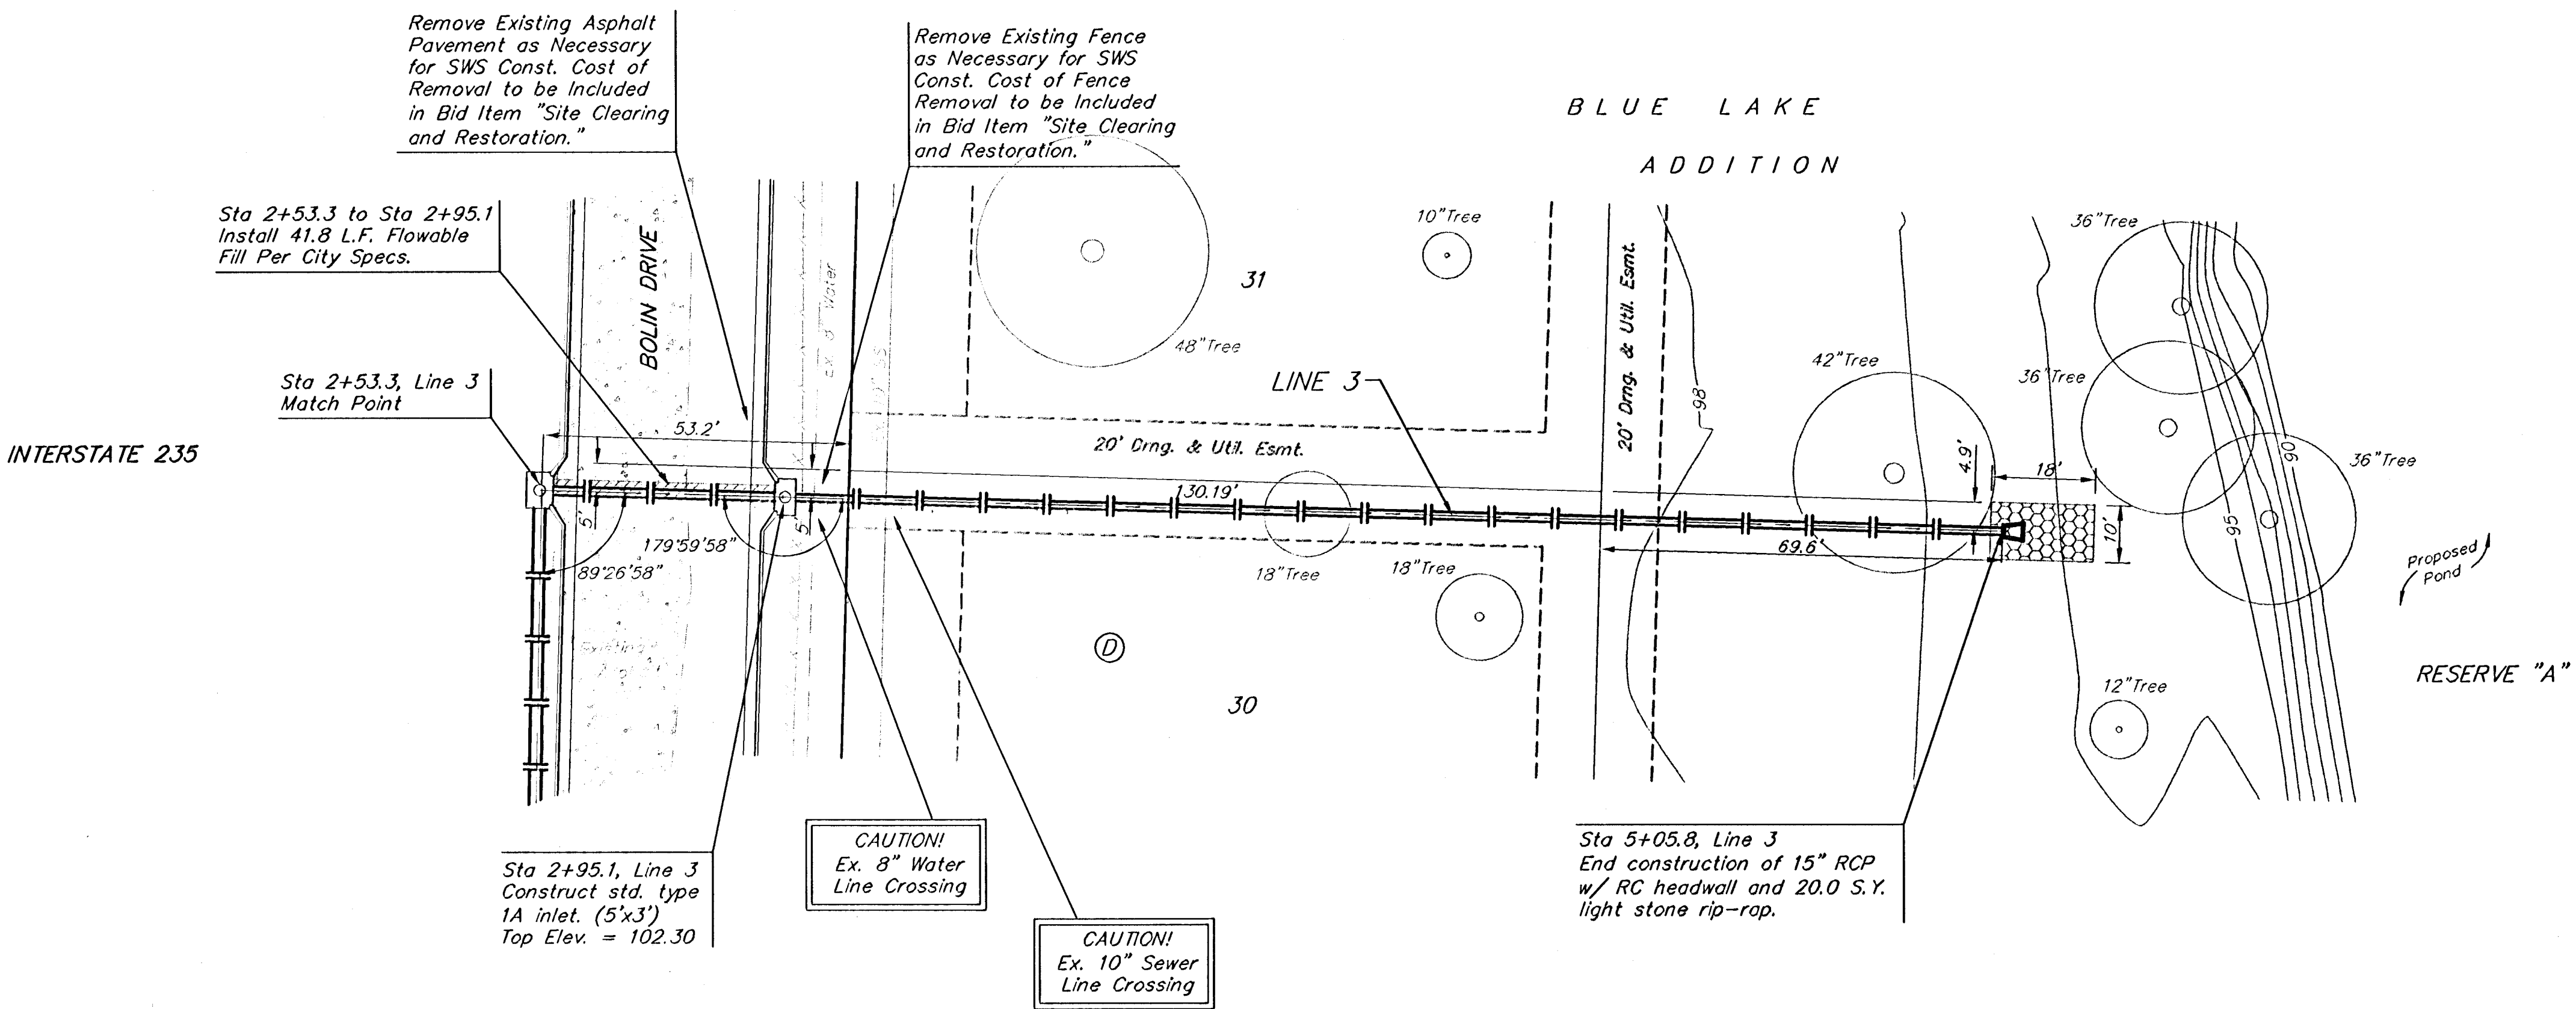

BLUE LAKE ADDITION - PHASE 1	
LINE 3	
INCIDENTAL SWS	
Baughman Company, P.A. 315 Ellis St. Wichita, KS 67211 P 316.262.7771 F 316.262.0149 ENGINEERING SURVEYING PLANNING LANDSCAPE ARCHITECTURE	
PROJECT NUMBER 472-84074	DESIGN DMV
REVISIONS:	APPROVED DATE 2-205
SCALE NOTED	
SHEET 29 OF 75	
bluelake/sws	