




25.00' $\begin{matrix} EXC = 0.0 \\ LF = 61.6 \\ CF = 272.5 \end{matrix}$

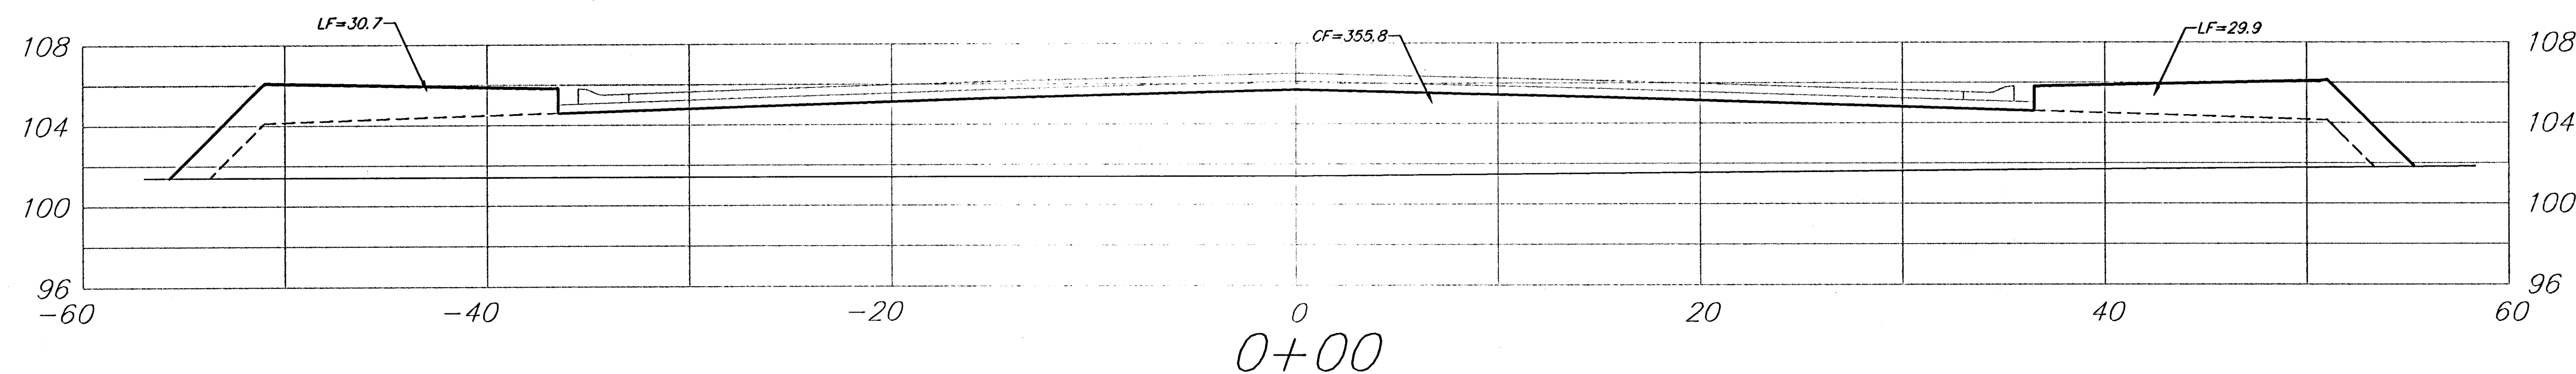


15.00' $\begin{matrix} EXC = 0.0 \\ LF = 34.1 \\ CF = 184.1 \end{matrix}$

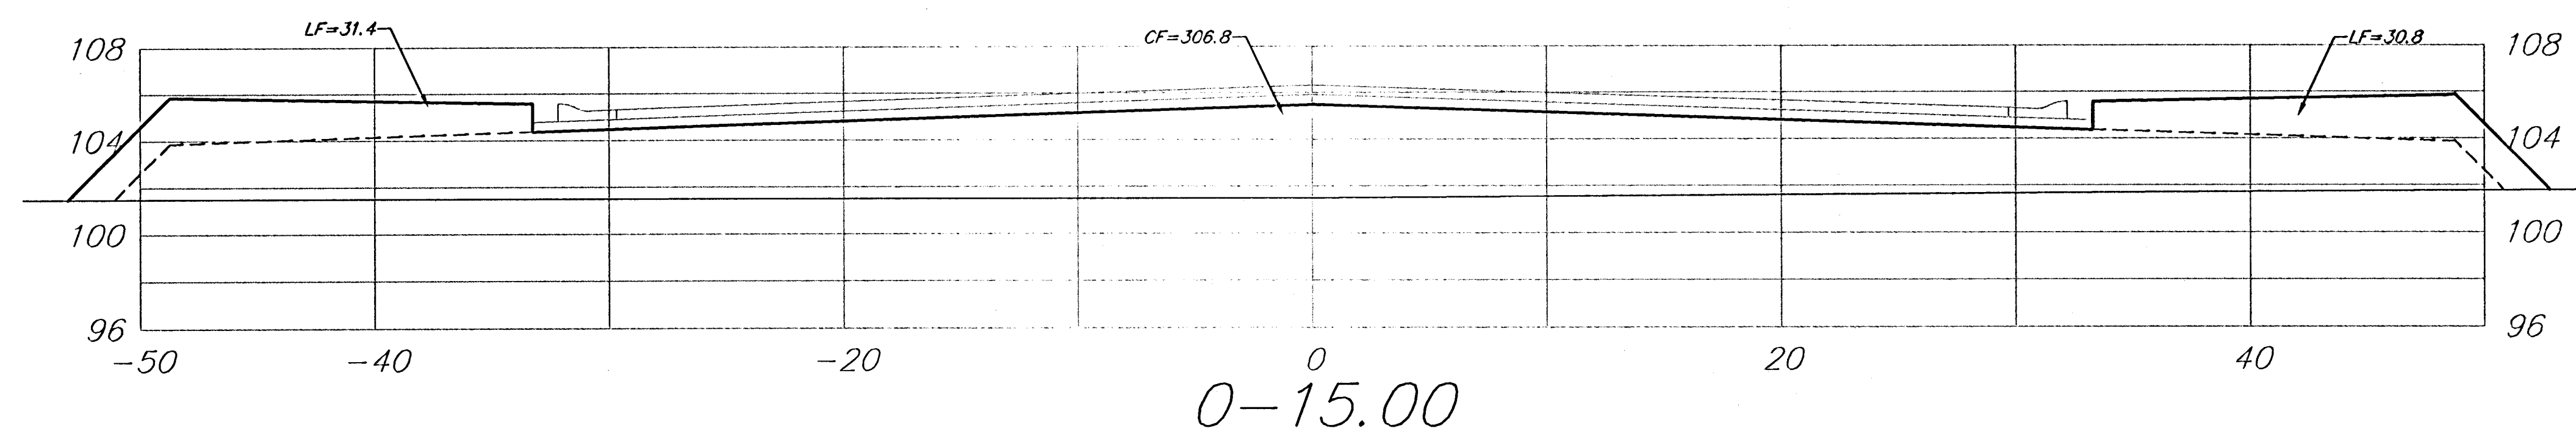

20.00' $\begin{matrix} EXC = 0.0 \\ LF = 67.0 \\ CF = 191.4 \end{matrix}$

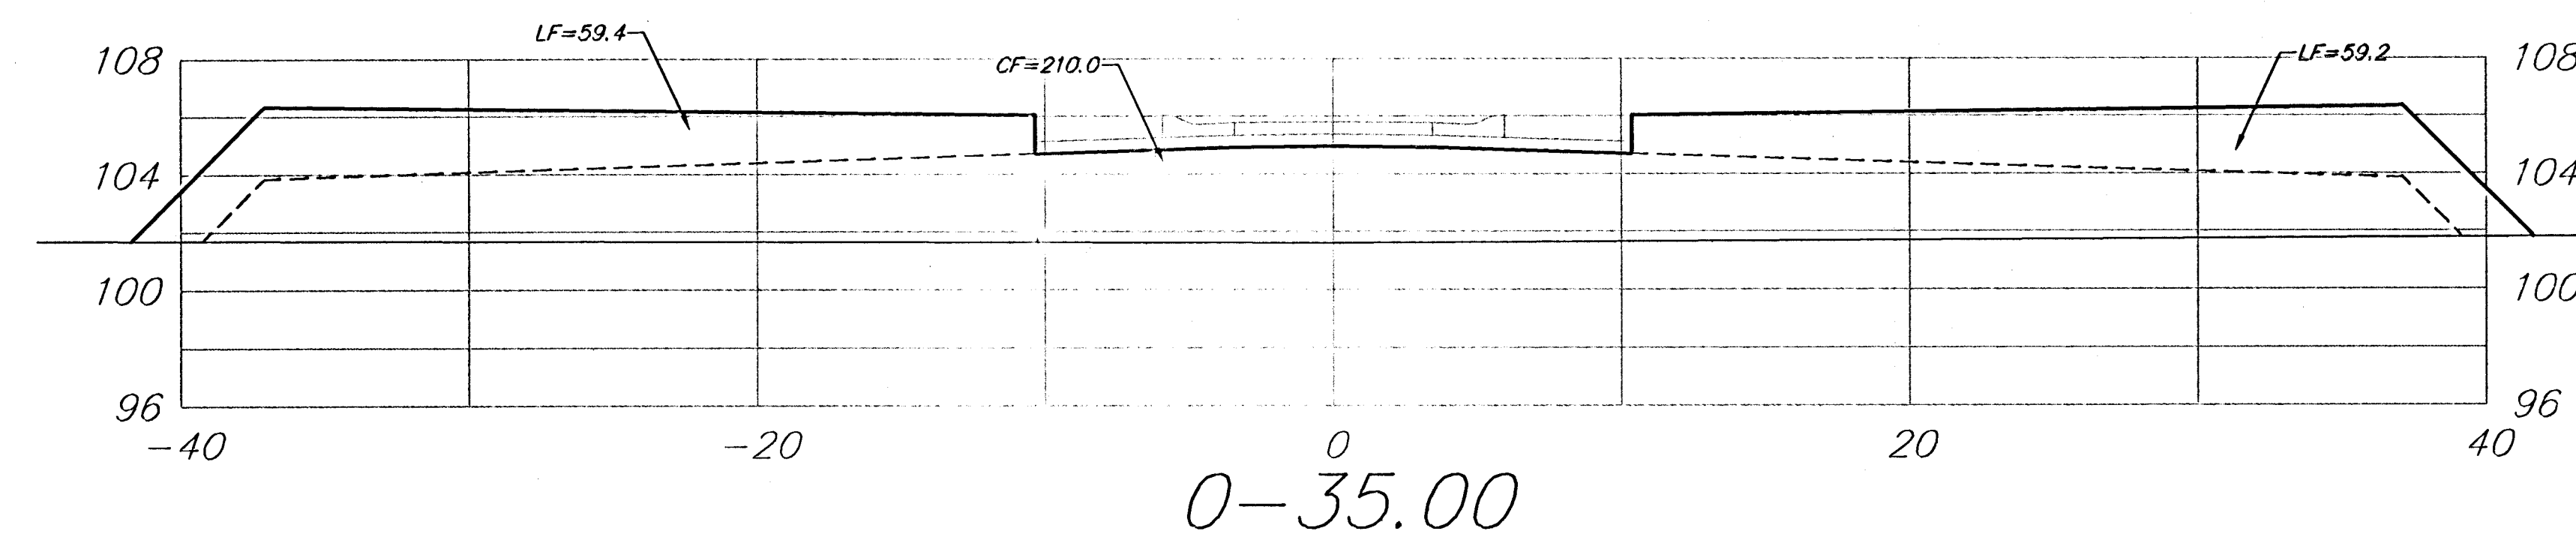

15.00' $\begin{matrix} EXC = 0.0 \\ LF = 85.6 \\ CF = 58.3 \end{matrix}$

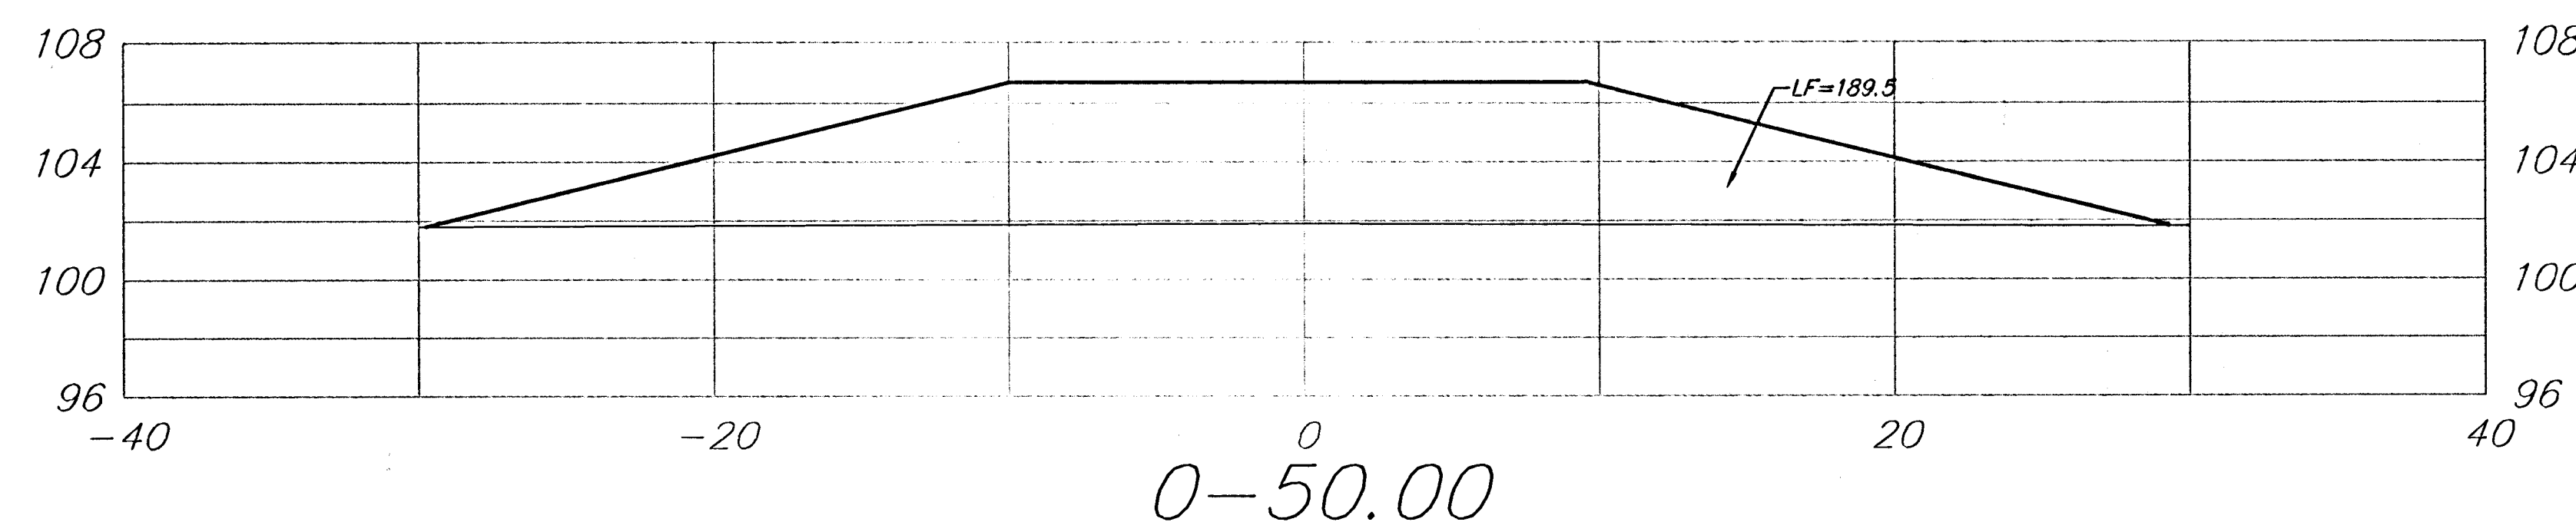

Bluelake Ct. (Lots 84-100, Block A)

Sheet Totals:
Excavation = 0.0 C.Y.
Loose Fill = 248.3 C.Y.
Compacted Fill = 706.3 C.Y.