
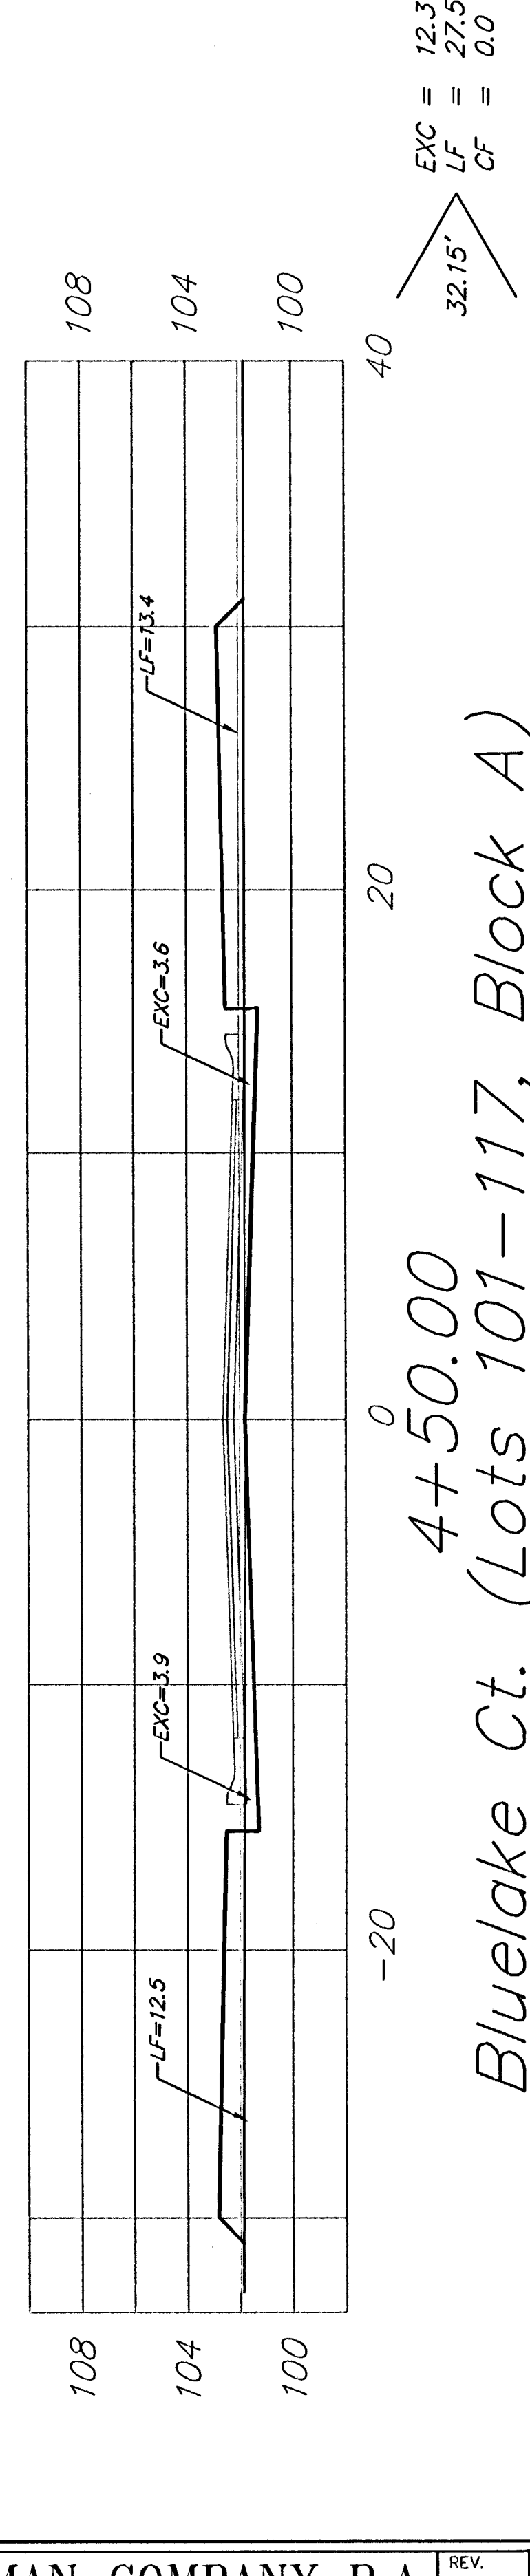
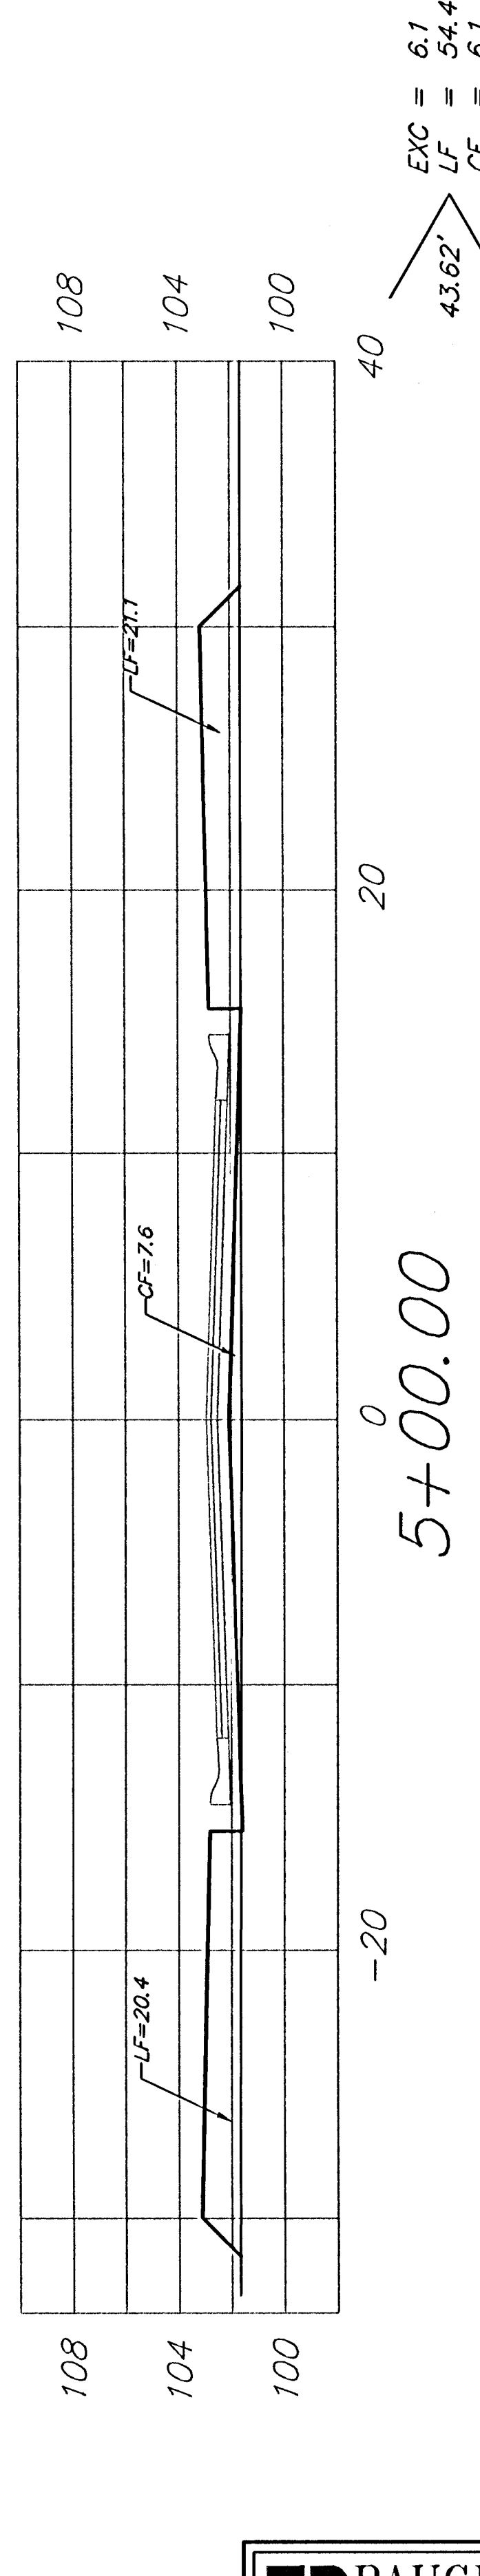
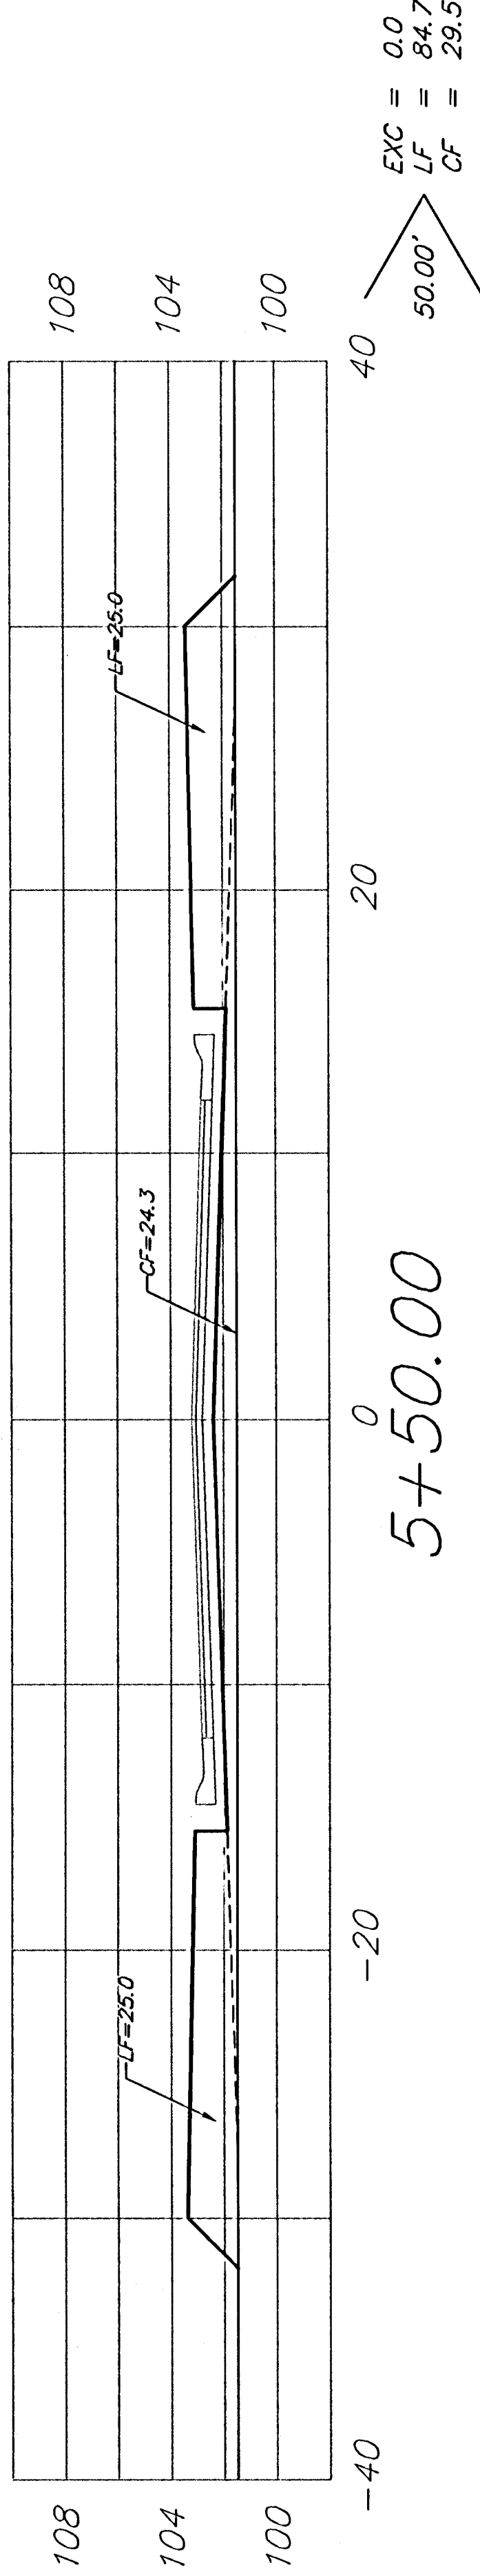


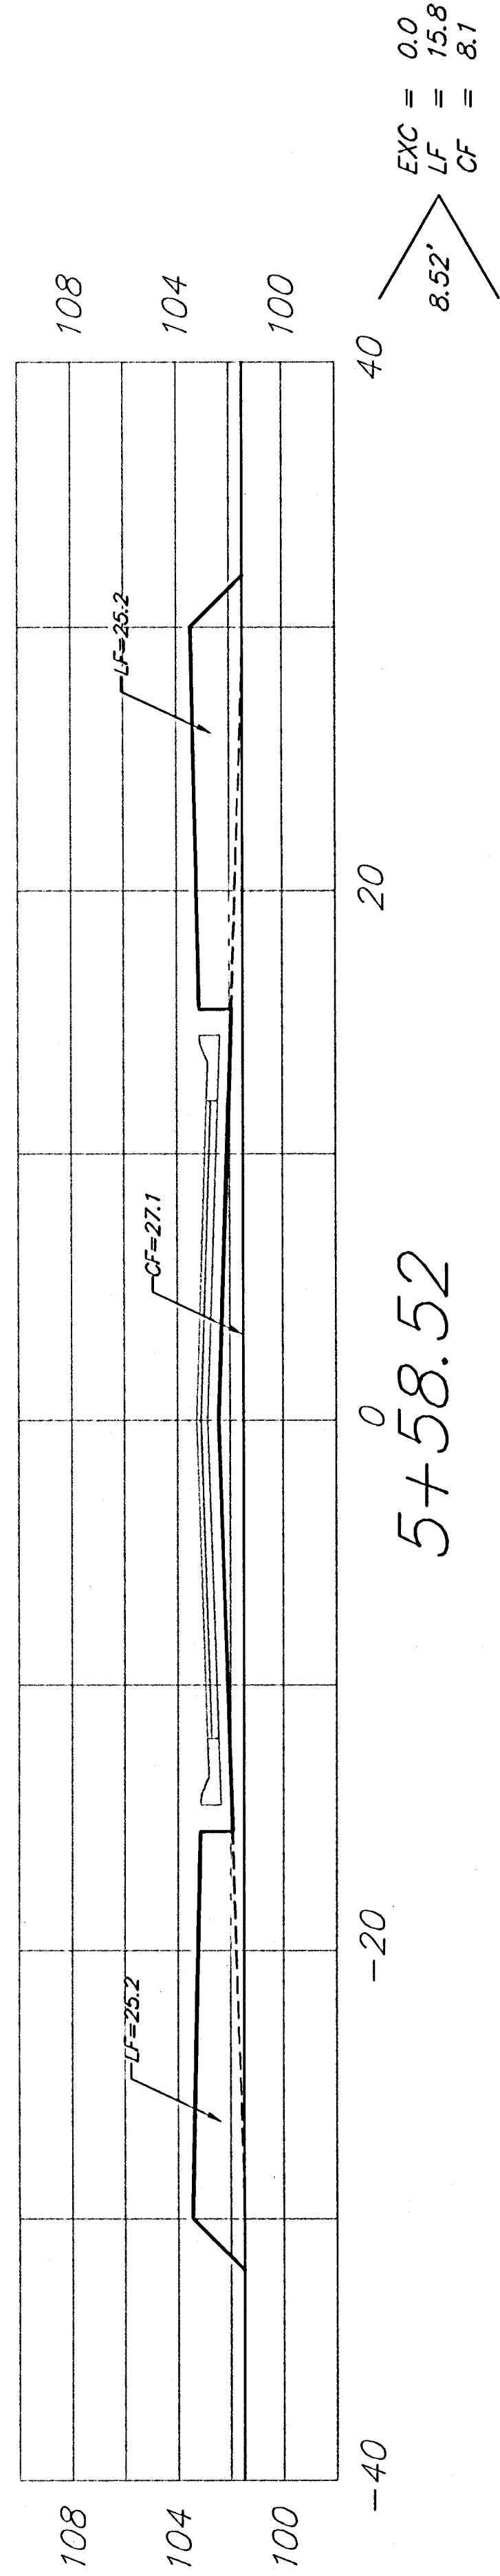

Bluelake Ct. (Lots 101-117, Block A)

Sheet Totals:
Excavation = 18.4 C.Y.
Loose Fill = 182.4 C.Y.
Compacted Fill = 43.7 C.Y.

 BAUGHMAN COMPANY P.A. ENGINEERING, SURVEYING, & PLANNING 315-282-7271 • 315 ELLIS • WICHITA, KANSAS 67211	REV.
	SHEET 62 OF 75
PROJECT NUMBER 472-84074	