

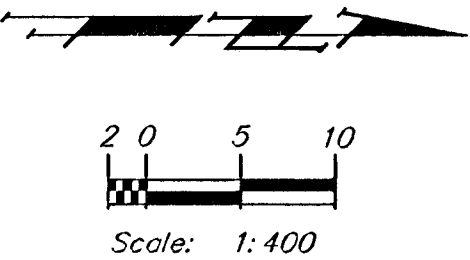


Benchmark

BM #1 - City Disc Located @ 12.89m South
and 10.91m West of the Centerline
of both Meridian and Central.
Elev. = 397.376 SI Units
(1303.71 MSL Datum)

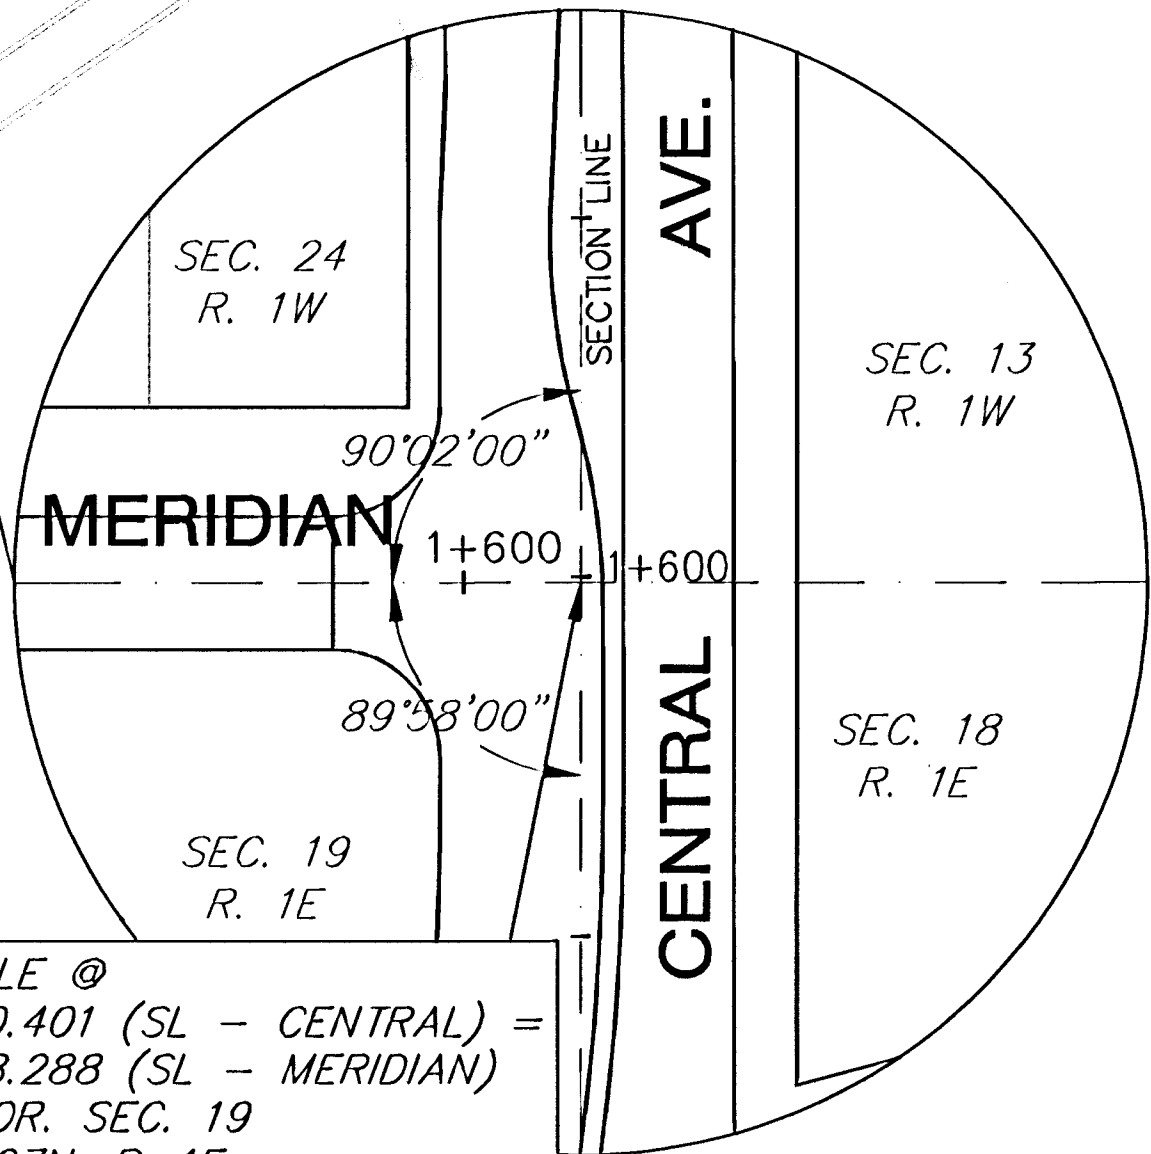

Point	Northing	Current Coordinate Listing (All)		Description
		Easting	Elevation	
1	5971.074	6096.147	.	PI
2	6096.074	6096.074	.	THIMBLE
3	6096.074	6176.490	.	PI
4	6096.074	6178.588	.	PI
5	6007.259	6119.404	.	BL Sta. 0+043.014
6	6022.111	6127.732	.	MEDIAN
7	6036.038	6142.506	.	MEDIAN
8	6071.108	6157.578	.	MEDIAN
9	6076.345	6138.443	.	R7.60m Fc
10	6096.074	6134.830	.	BL Sta 1+639.158
11	6096.473	6137.880	.	MEDIAN
12	6117.605	6133.713	.	R10.7m Fc
13	6111.365	6159.790	.	MEDIAN
14	6064.064	6173.213	.	R9.57m Fc
15	6083.479	6173.795	.	MEDIAN
16	6100.338	6172.073	.	R3.05m Fc
17	6080.689	6205.660	.	R1.24m Fc
18	6050.176	6223.539	.	BL Sta 0+435.756

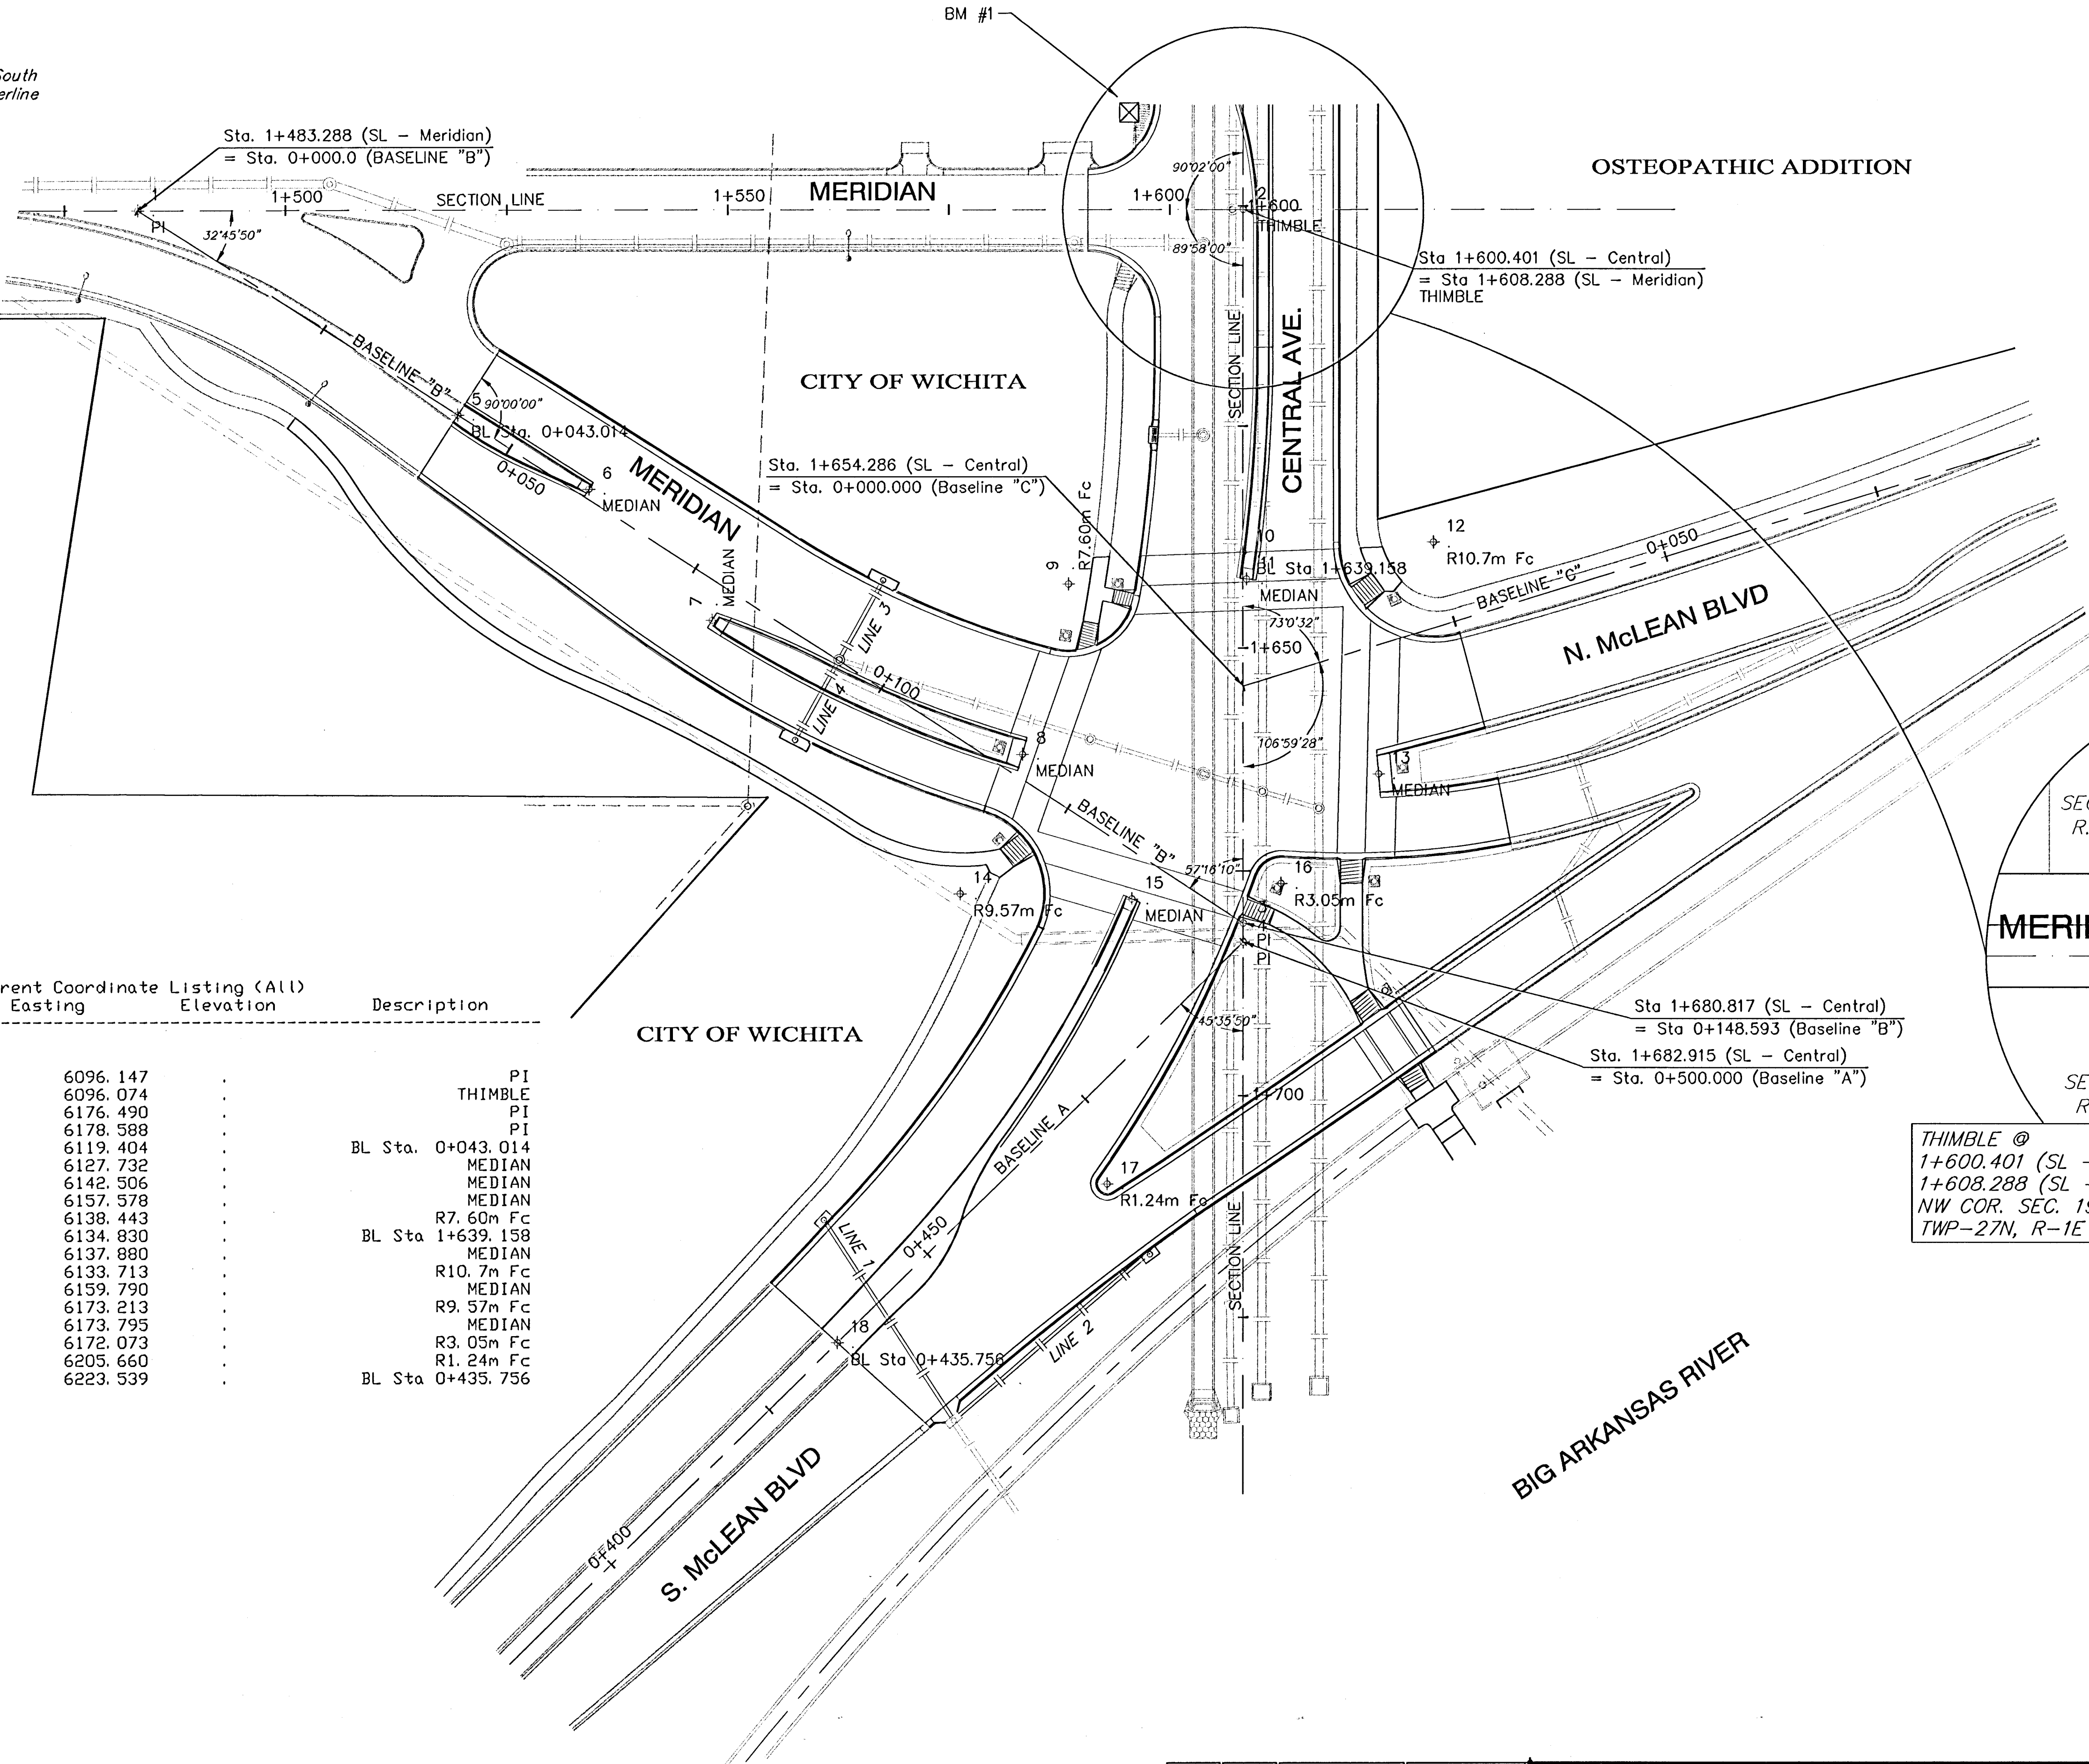

METRIC

DESIGN	DATE	CITY PROJECT NUMBER	BAUGHMAN PROJECT NUMBER
JMN	JULY99	472-78-248-82910	98-01-E965
JMN	NOTED	JFB	KEYSHT.DWG

CAPITAL IMPROVEMENT PROJECT
KEY SHEET

CENTRAL & MCLEAN INTERSECTION IMPROVEMENTS



BAUGHMAN COMPANY P. A.
ENGINEERING, SURVEYING, & PLANNING

316-262-7271 • 315 ELLIS • WICHITA, KANSAS 67211

SHEET
2
OF
40