
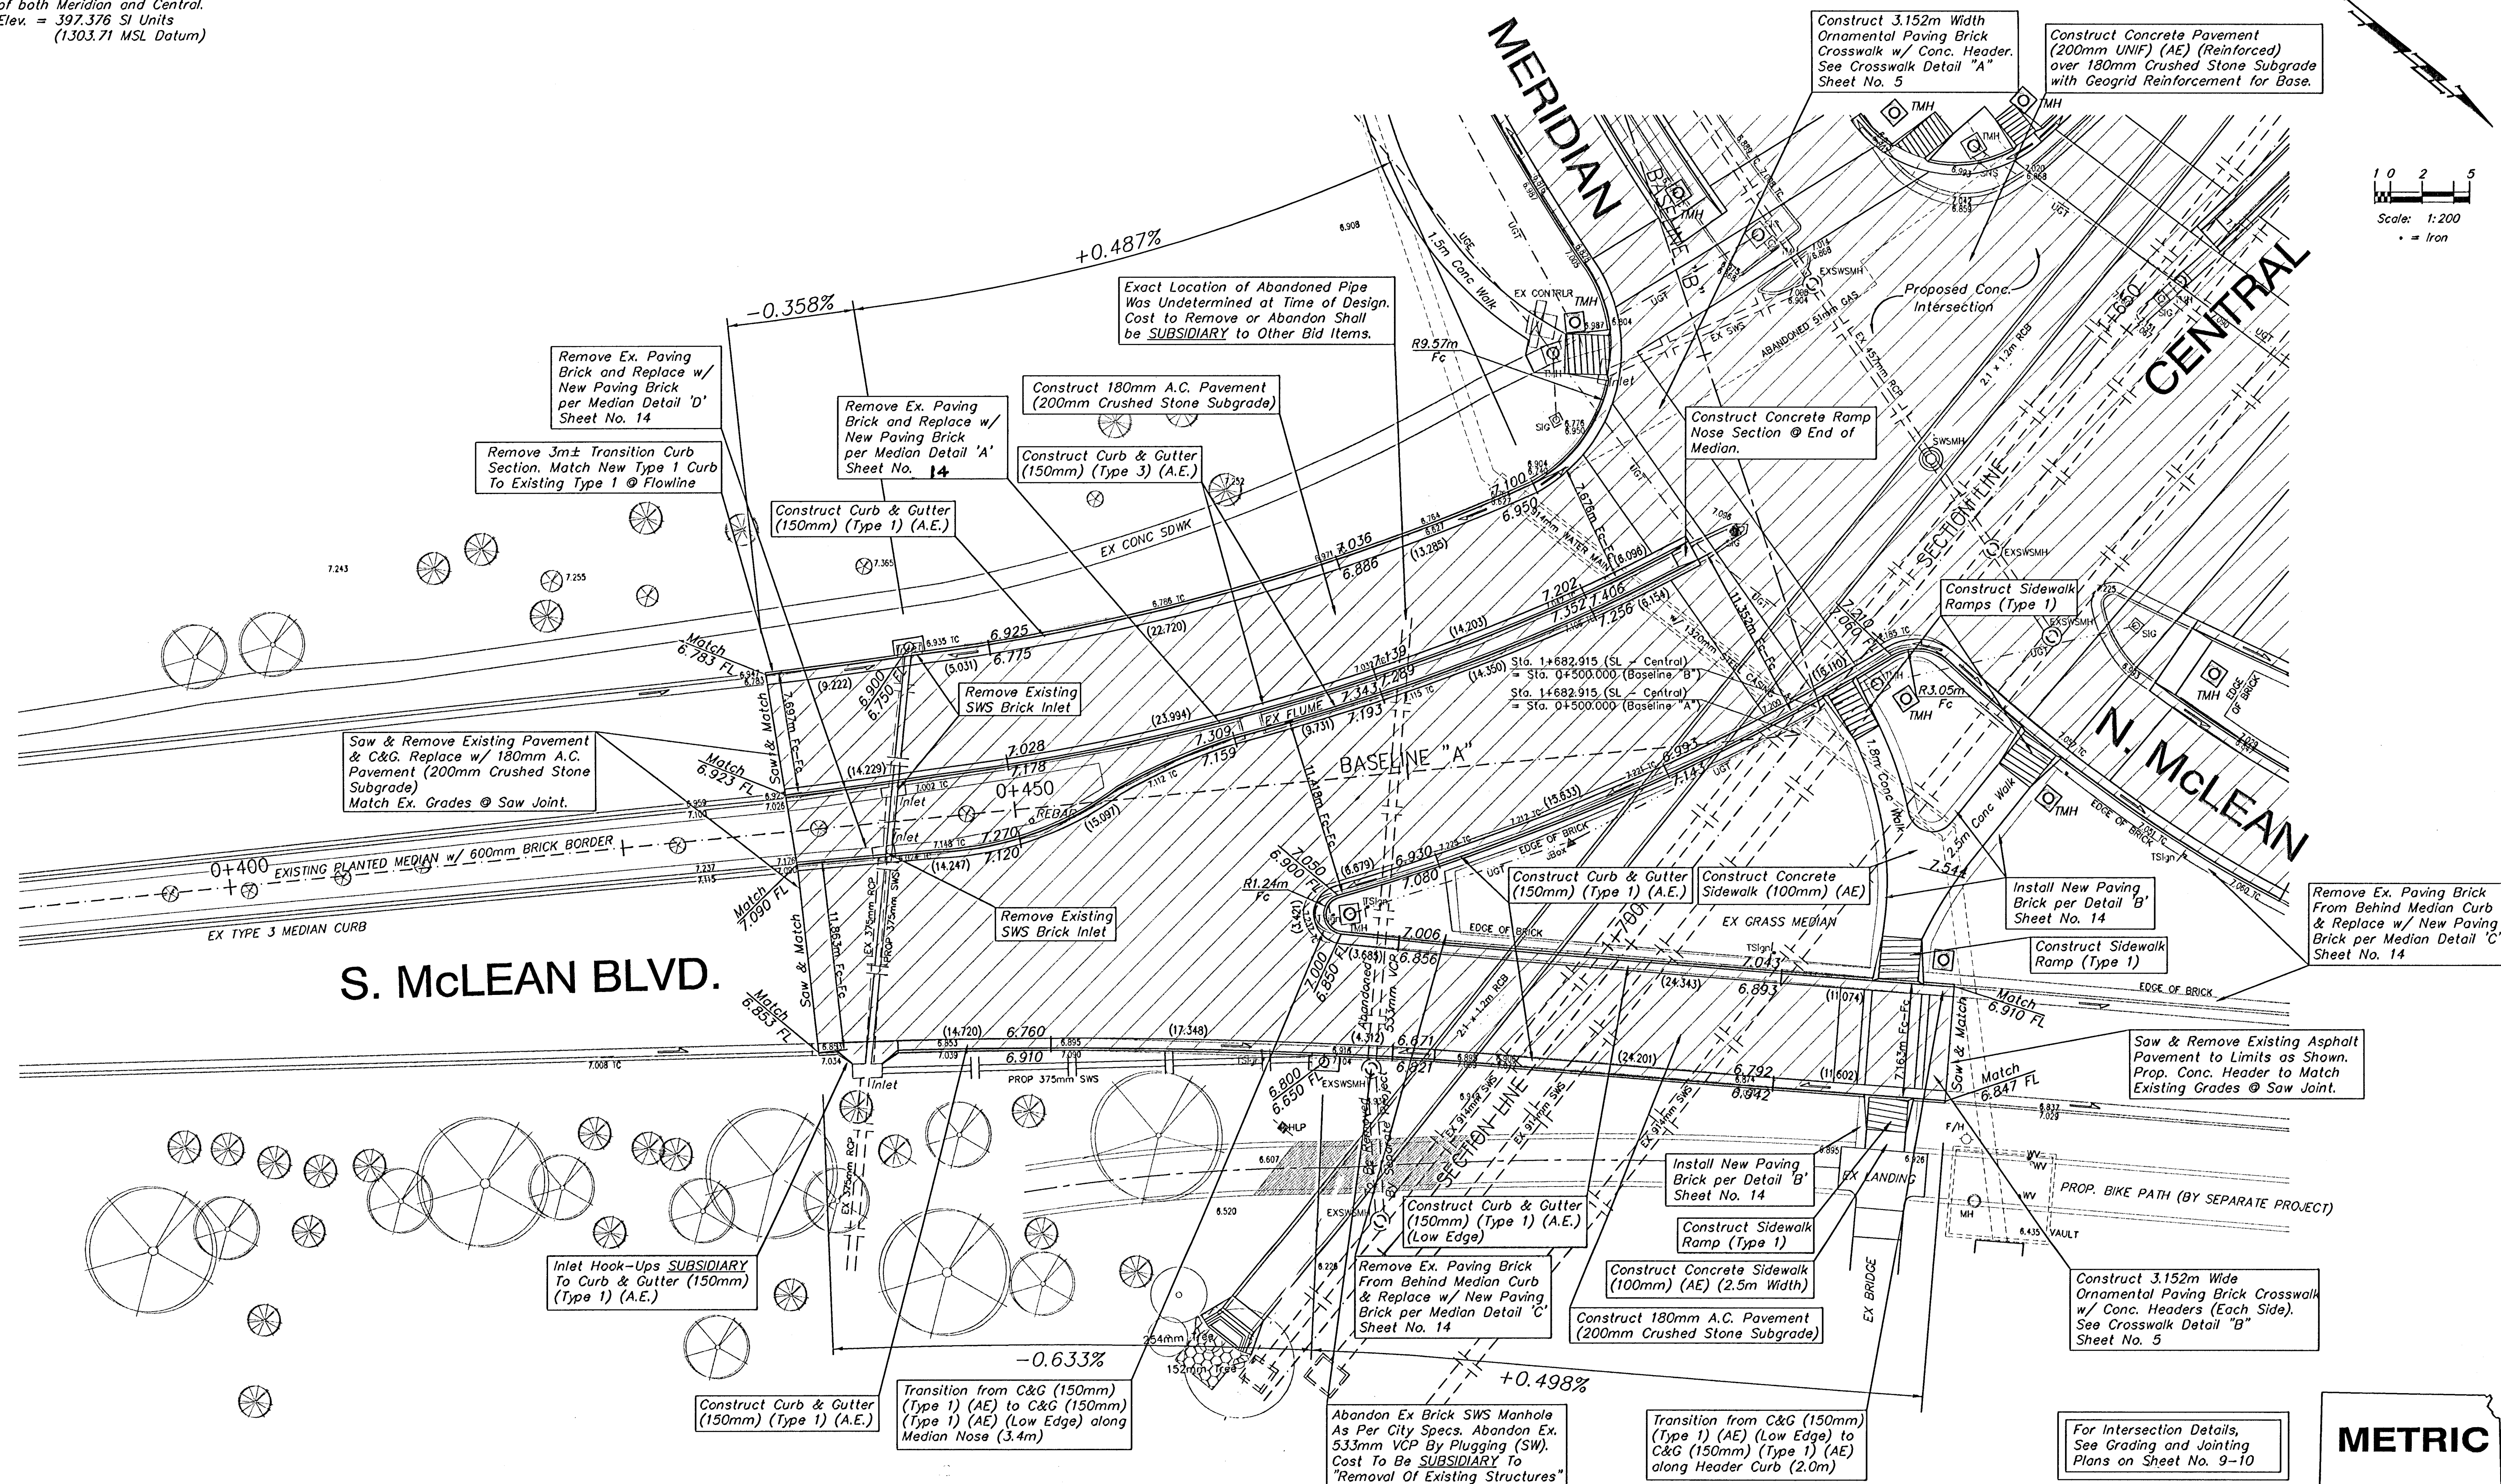


Benchmark

BM #1 - City Disc Located @ 12.89m South
and 10.91m West of the Centerline
of both Meridian and Central.
Elev. = 397.376 SI Units
(1303.71 MSL Datum)

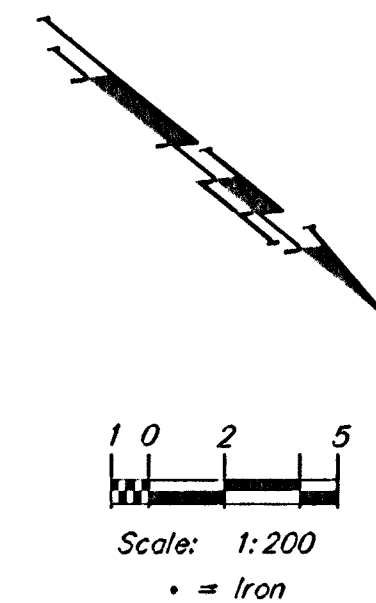

METRIC

DESIGN	DATE	CITY PROJECT NUMBER	BAUGHMAN PROJECT NUMBER
JFB	JULY99	472-78-245-82910	98-01-E965
DRAWN	SCALE	APPROVED	PREDIRECTOR
AZIERE	NOTED	JFB	F. MCINNITT/PAV
			INTP/PAV1.DWG

CAPITAL IMPROVEMENT PROJECT
**INTERSECTION IMPROVEMENTS
AT CENTRAL & McLEAN**

BAUGHMAN COMPANY P. A.
ENGINEERING, SURVEYING, & PLANNING
316-252-7271 • 315 ELLIS • WICHITA, KANSAS 67211

SHEET
OF
6
40