
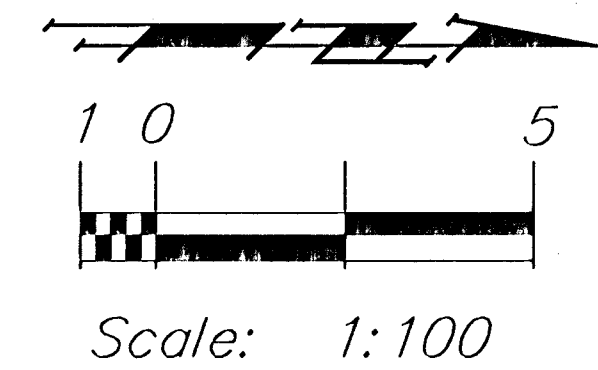


Benchmark

BM #1 - City Disc Located @ 12.89m South
and 10.91m West of the Centerline
of both Meridian and Central.
Elev. = 397.376 SI Units
(1303.71 MSL Datum)

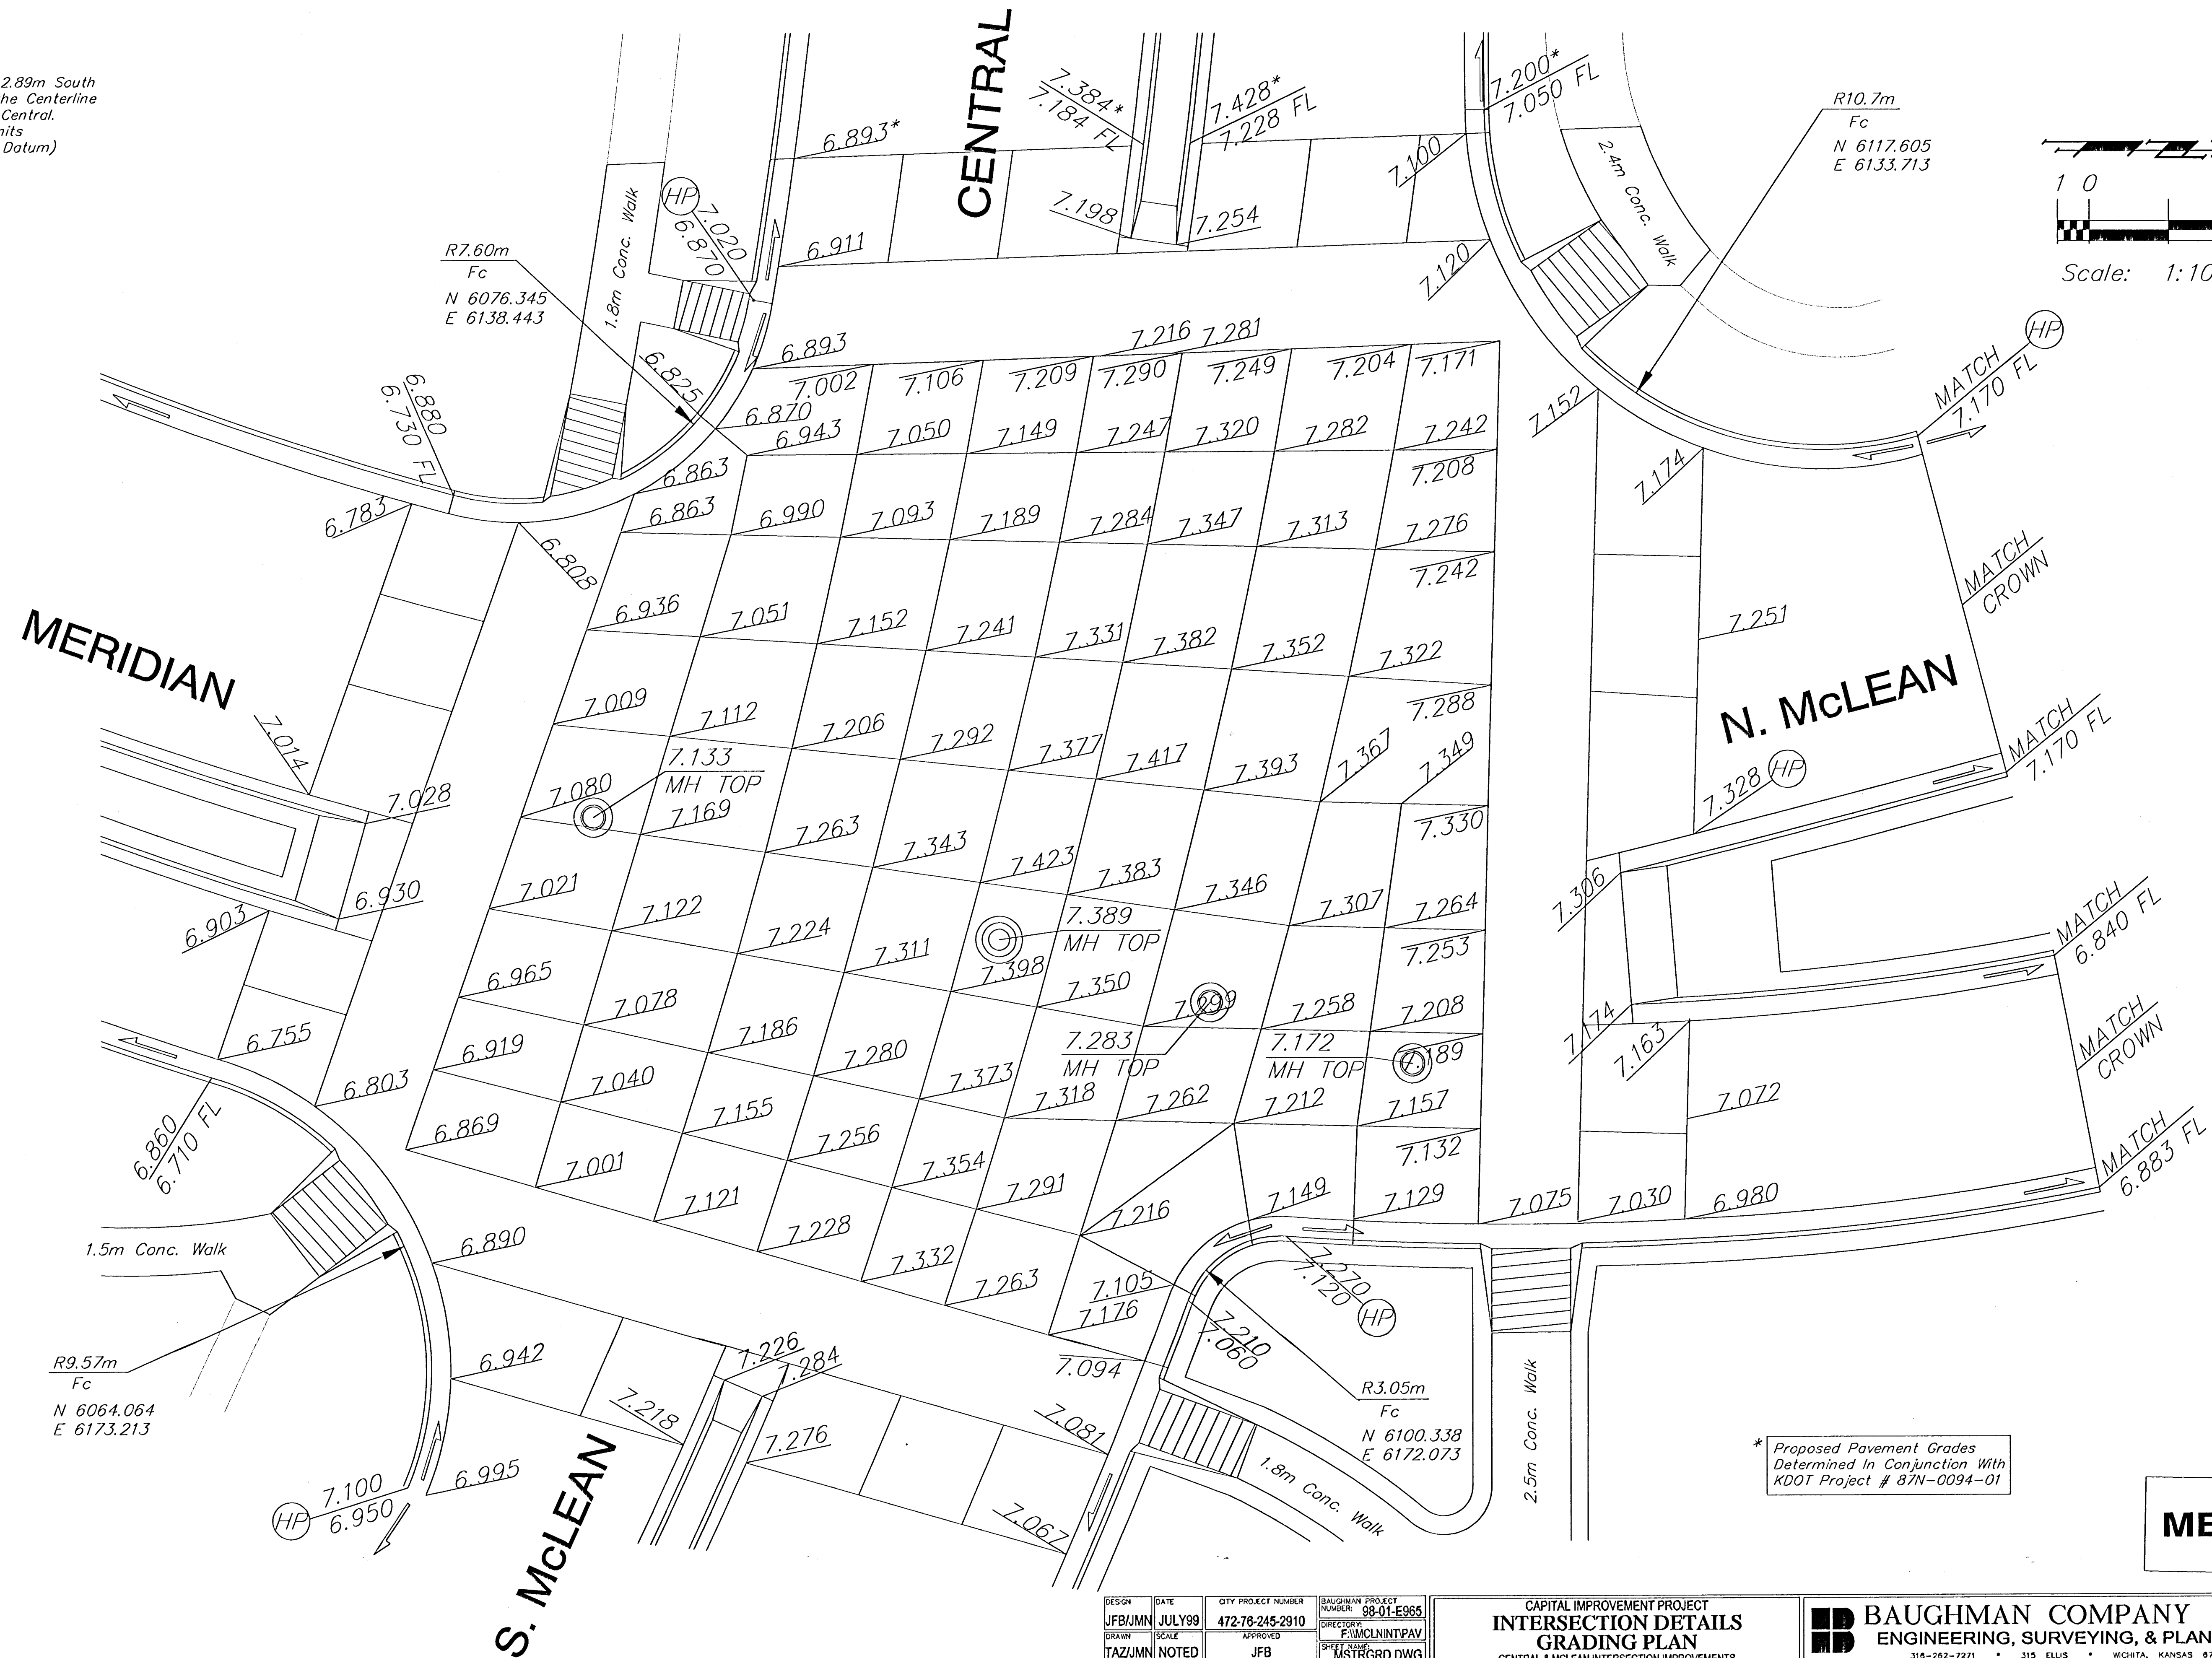

* Proposed Pavement Grades
Determined In Conjunction With
KDOT Project # 87N-0094-01

METRIC