


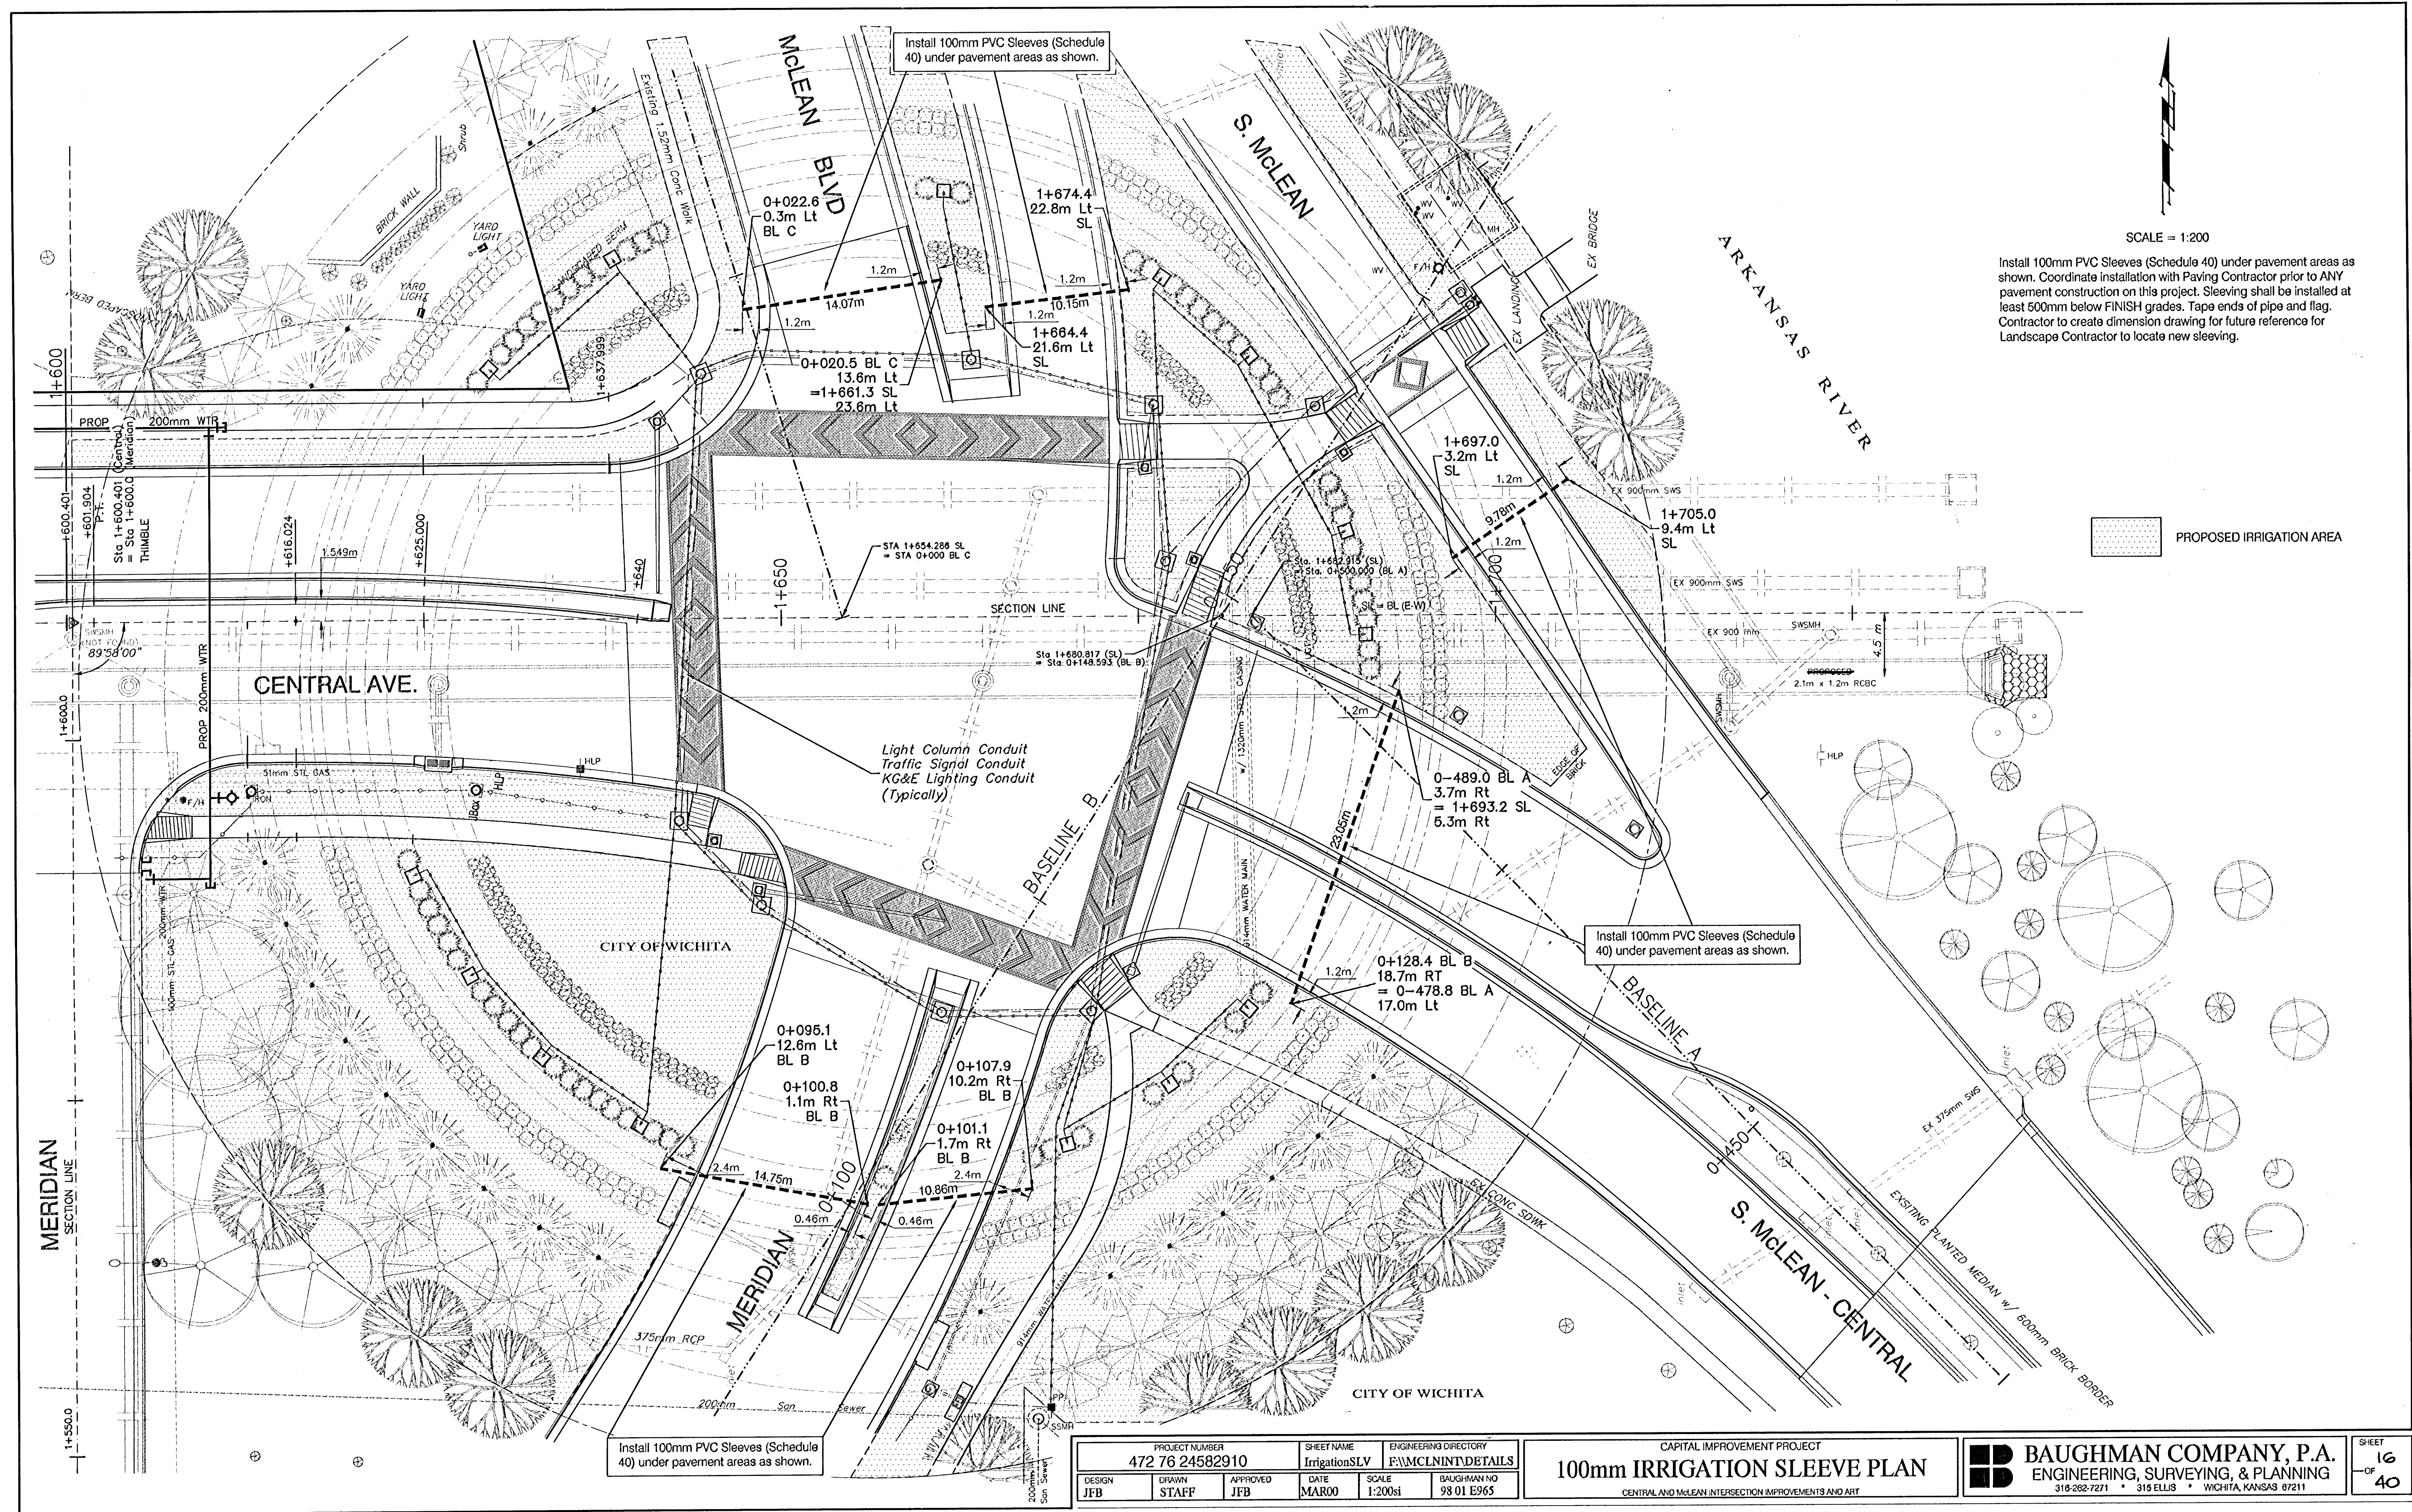

PROJECT NUMBER 472 76 24582910		SHEET NAME IrrigationSLV		ENGINEERING DIRECTORY F:\MCLNINT\DETAILS	
DESIGN JFB	DRAWN STAFF	APPROVED JFB	DATE MAR00	SCALE 1:200si	BAUGHMAN NO 98 01 E965

CAPITAL IMPROVEMENT PROJECT
100mm IRRIGATION SLEEVE PLAN
CENTRAL AND MCLEAN INTERSECTION IMPROVEMENTS AND ART

BAUGHMAN COMPANY, P.A.
ENGINEERING, SURVEYING, & PLANNING
316-262-7271 • 316 ELLIS • WICHITA, KANSAS 67211

SHEET
16
OF
40