
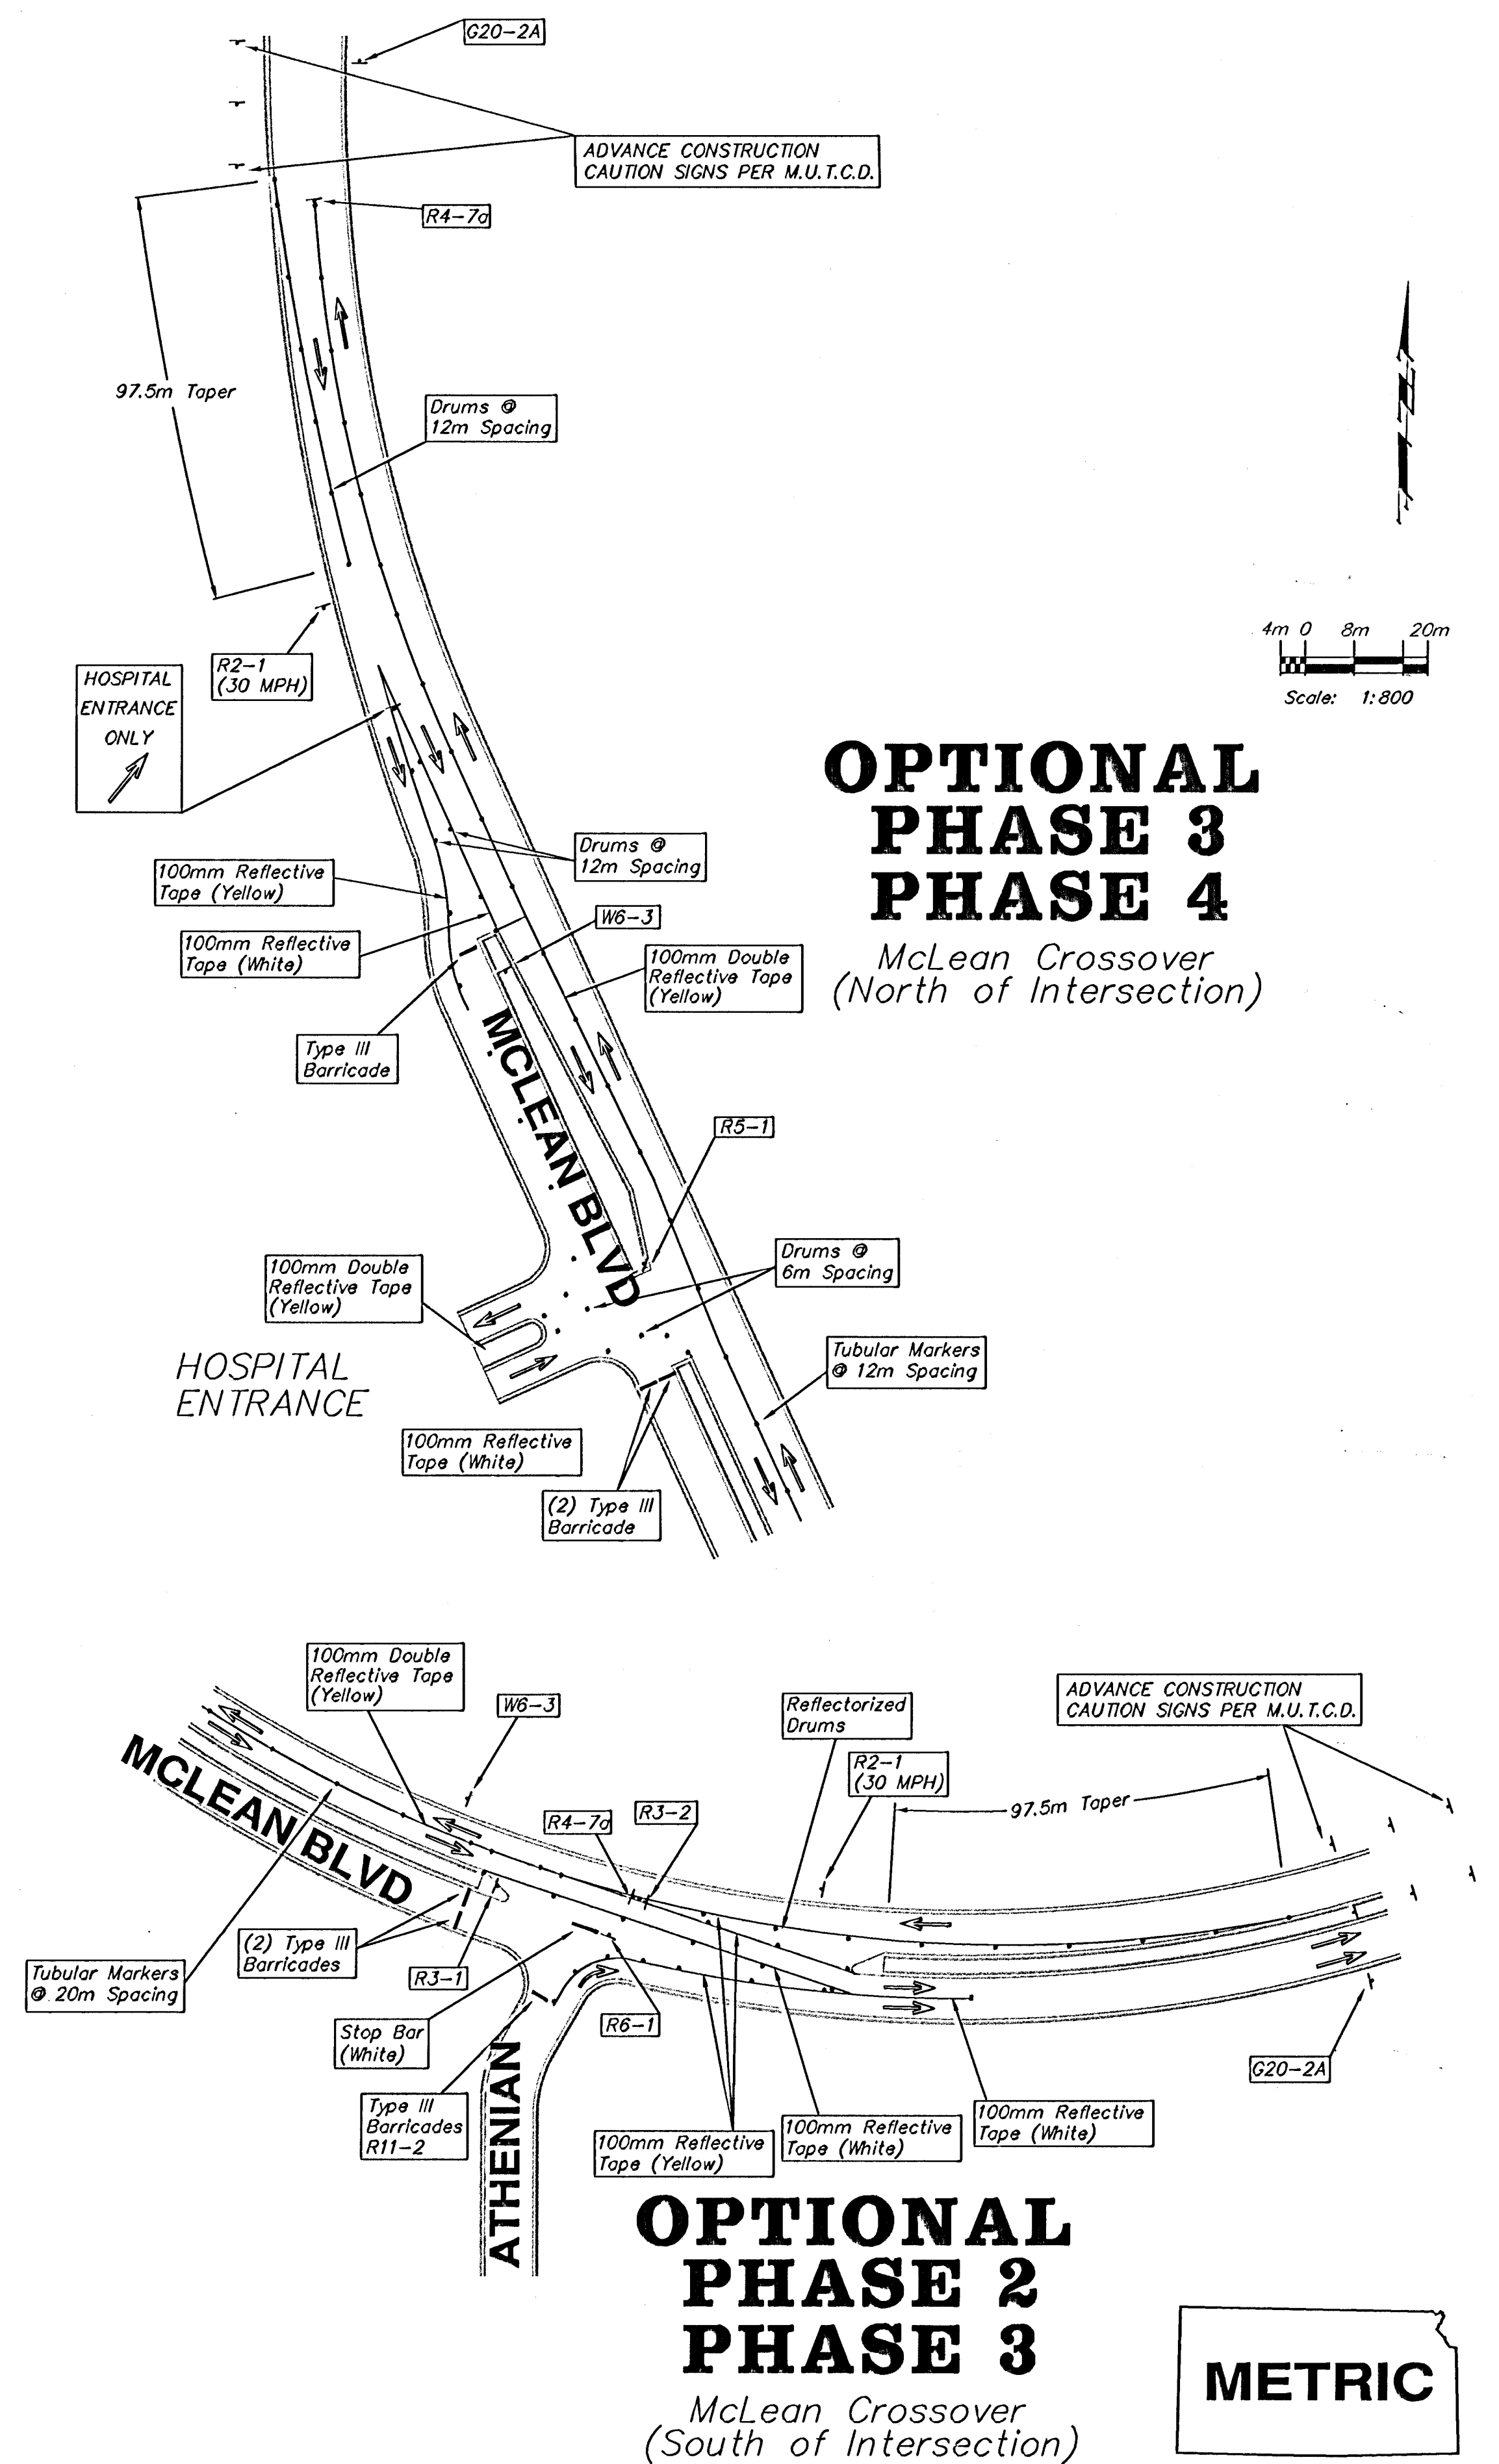


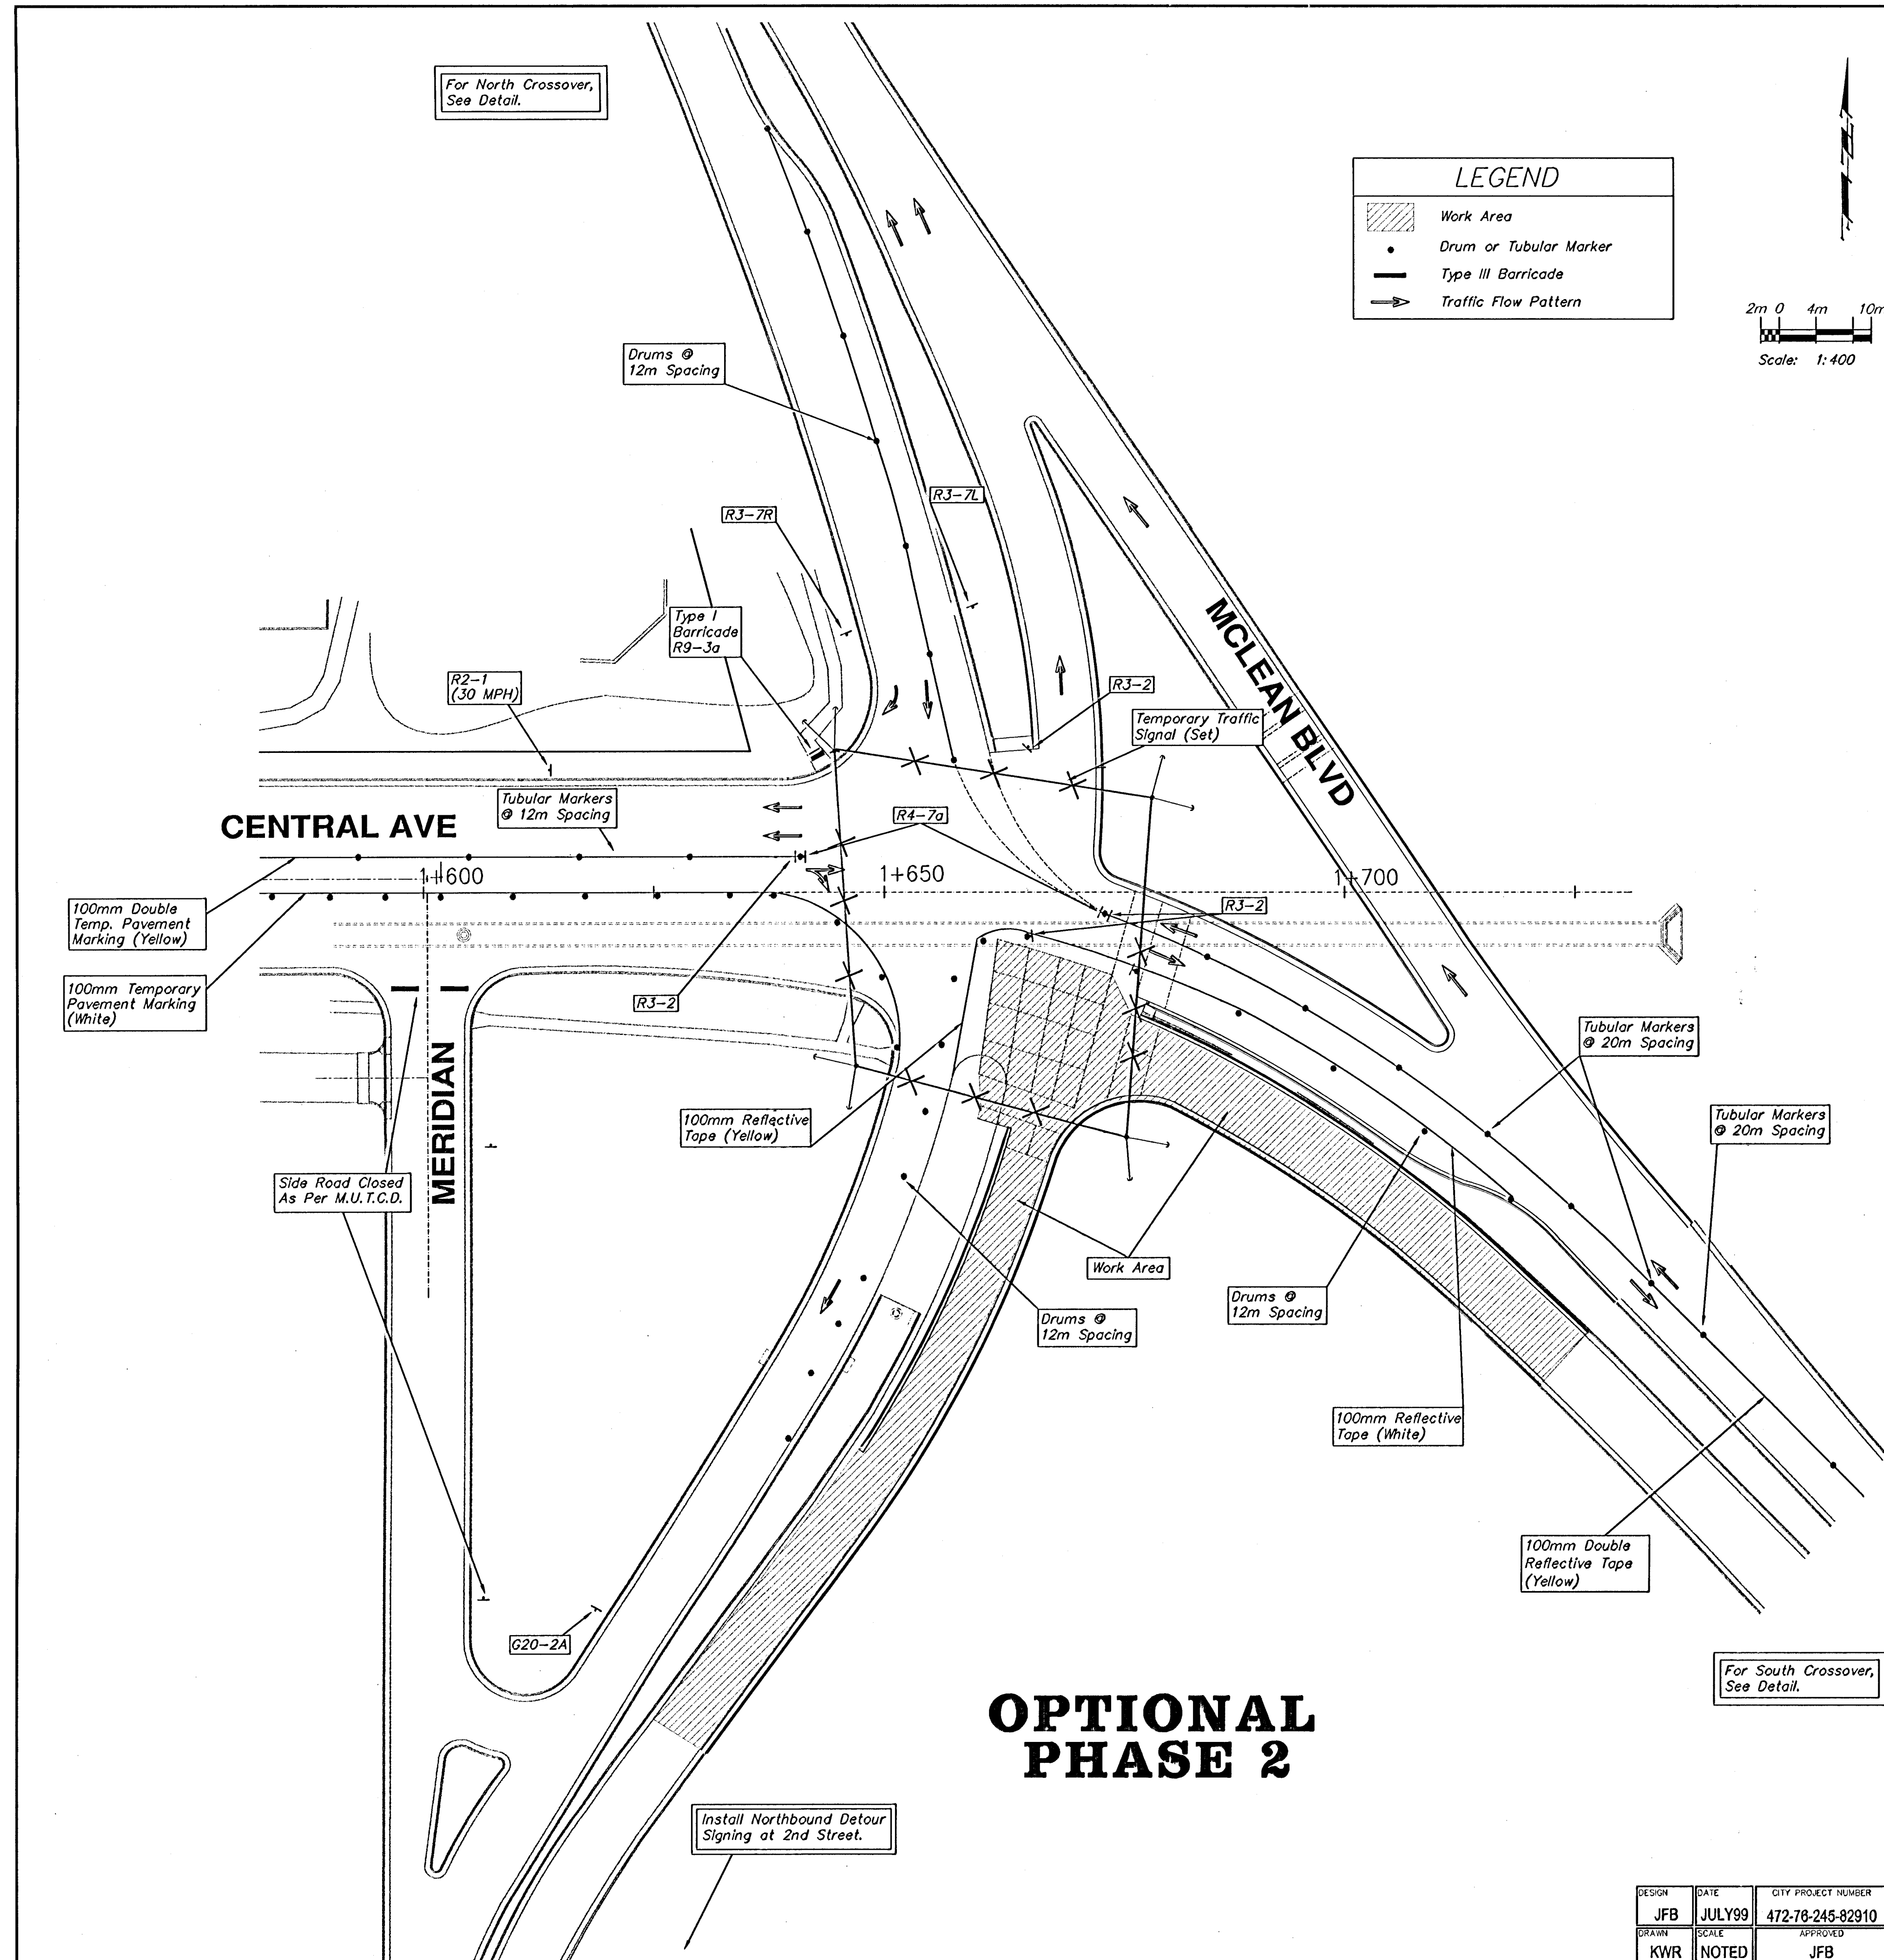

DESIGN JFB	DATE JULY99	CITY PROJECT NUMBER 472-78-245-82910	BAUGHMAN PROJECT NUMBER 98-01-E965	CENTRAL & McLEAN INTERSECTION CONSTRUCTION PHASING CENTRAL & McLEAN TRAFFIC CONTROL	 BAUGHMAN COMPANY P. A. ENGINEERING, SURVEYING, & PLANNING 315-262-7271 • 315 ELLIS • WICHITA, KANSAS 67211	SHEET OF 39 40
DRAWN KWR	SCALE NOTED	APPROVED JFB	DIRECTORY: F:\MCLININT\PHASE SHEET NAME: CONSEQ2			