



WATER VALVE BOX ELEVATIONS			
STREET	STATION	OFFSET	PROPOSED ELEVATION
COVINGTON	80+32.00	25.0' LL	171.1

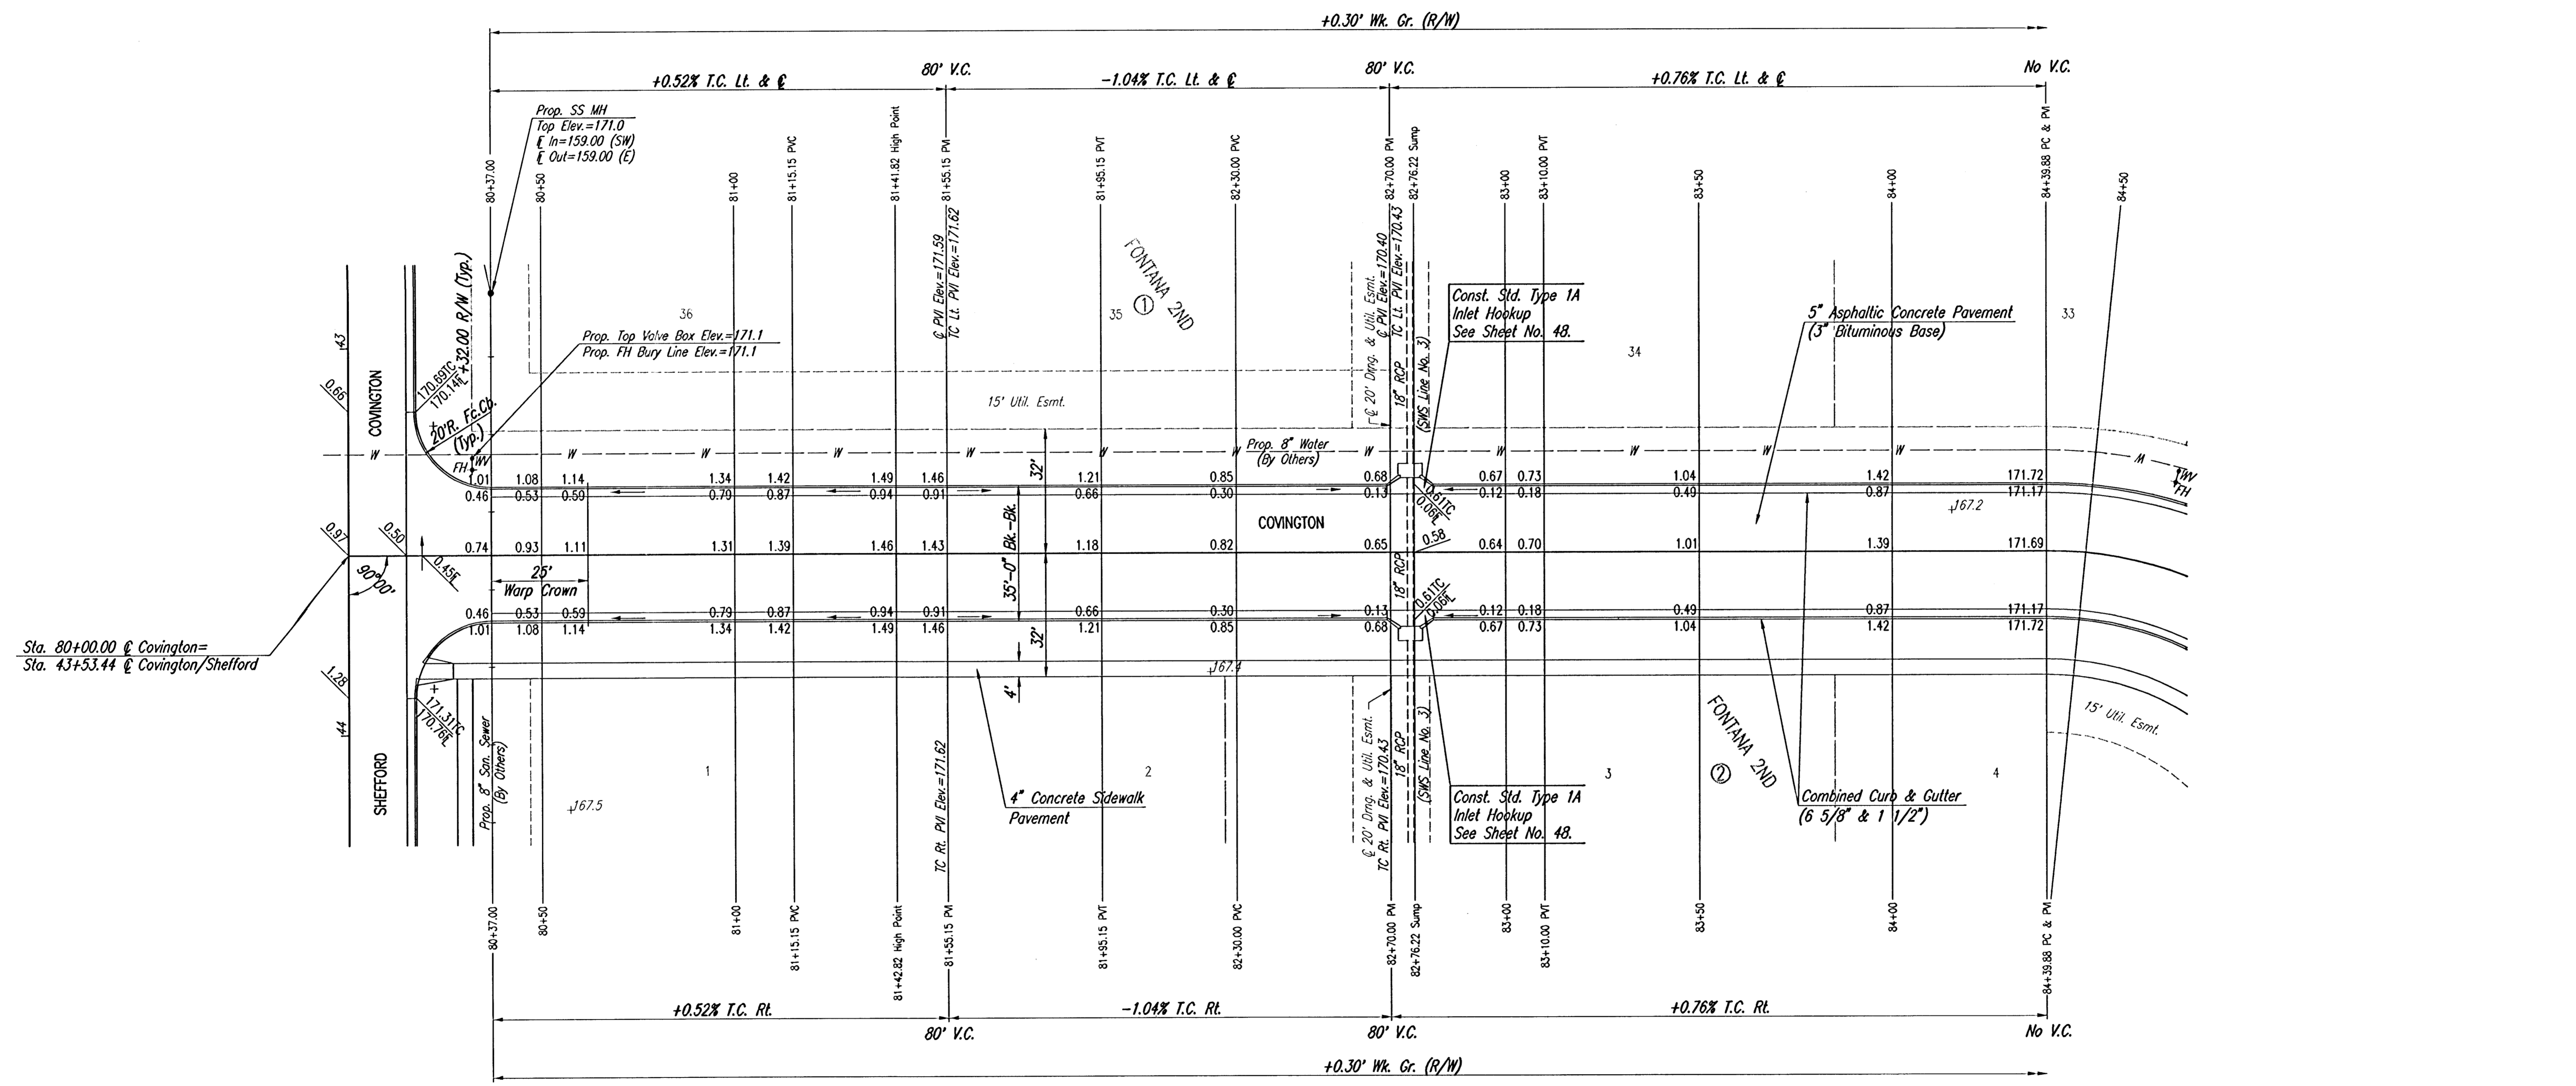

Sta. 80+00.00 @ Covington=
Sta. 43+53.44 @ Covington/Shefford

Sheet 01-14-2006 9:17:54 AM by JLU
 Plot Scale: 1:20 03-14-2006 10:02:25 AM by JLU
 C:\2004\14485\000\STR80-84

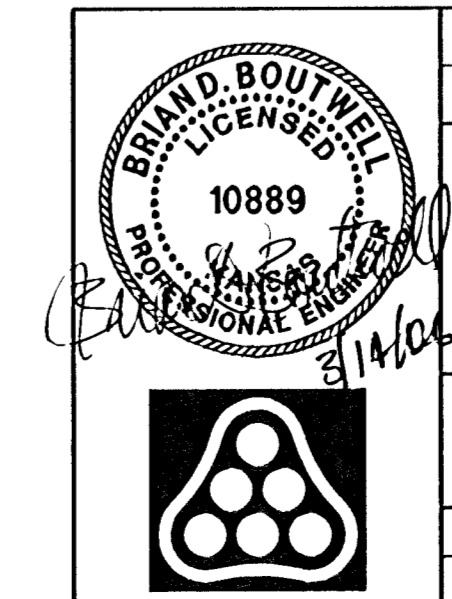

No.	Revision	By	Date
FONTANA ADDITION-PHASE 1 COVINGTON STA. 80+00 TO STA. 84+39.88 JAMES L. ARMOUR, P.E. - CITY ENGINEER CITY OF WICHITA PROJECT NO. 472-84086 Professional Engineering Consultants, P.A. 303 S. TOPEKA • WICHITA, KANSAS 67202 316-262-2691 • FAX 316-262-3003			
Designed by	BDB, BLB	Job No.	35-04485-000
Drawn by	BJS	Date	September 2004
			Sheet 20 of 101