



NOTE: PORTION OF THIS STREET TO BE CONSTRUCTED WITH ROLL-TYPE CURB. TOP OF CURB ELEVATIONS GIVEN ARE FOR FULL HEIGHT CURB.

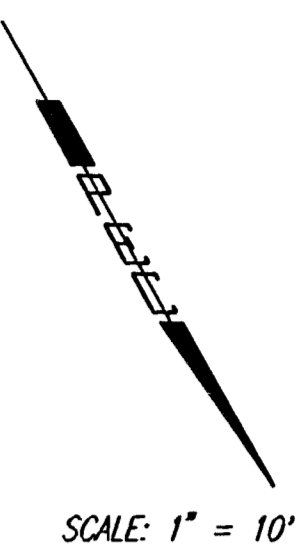


SCALE: 1" = 10'

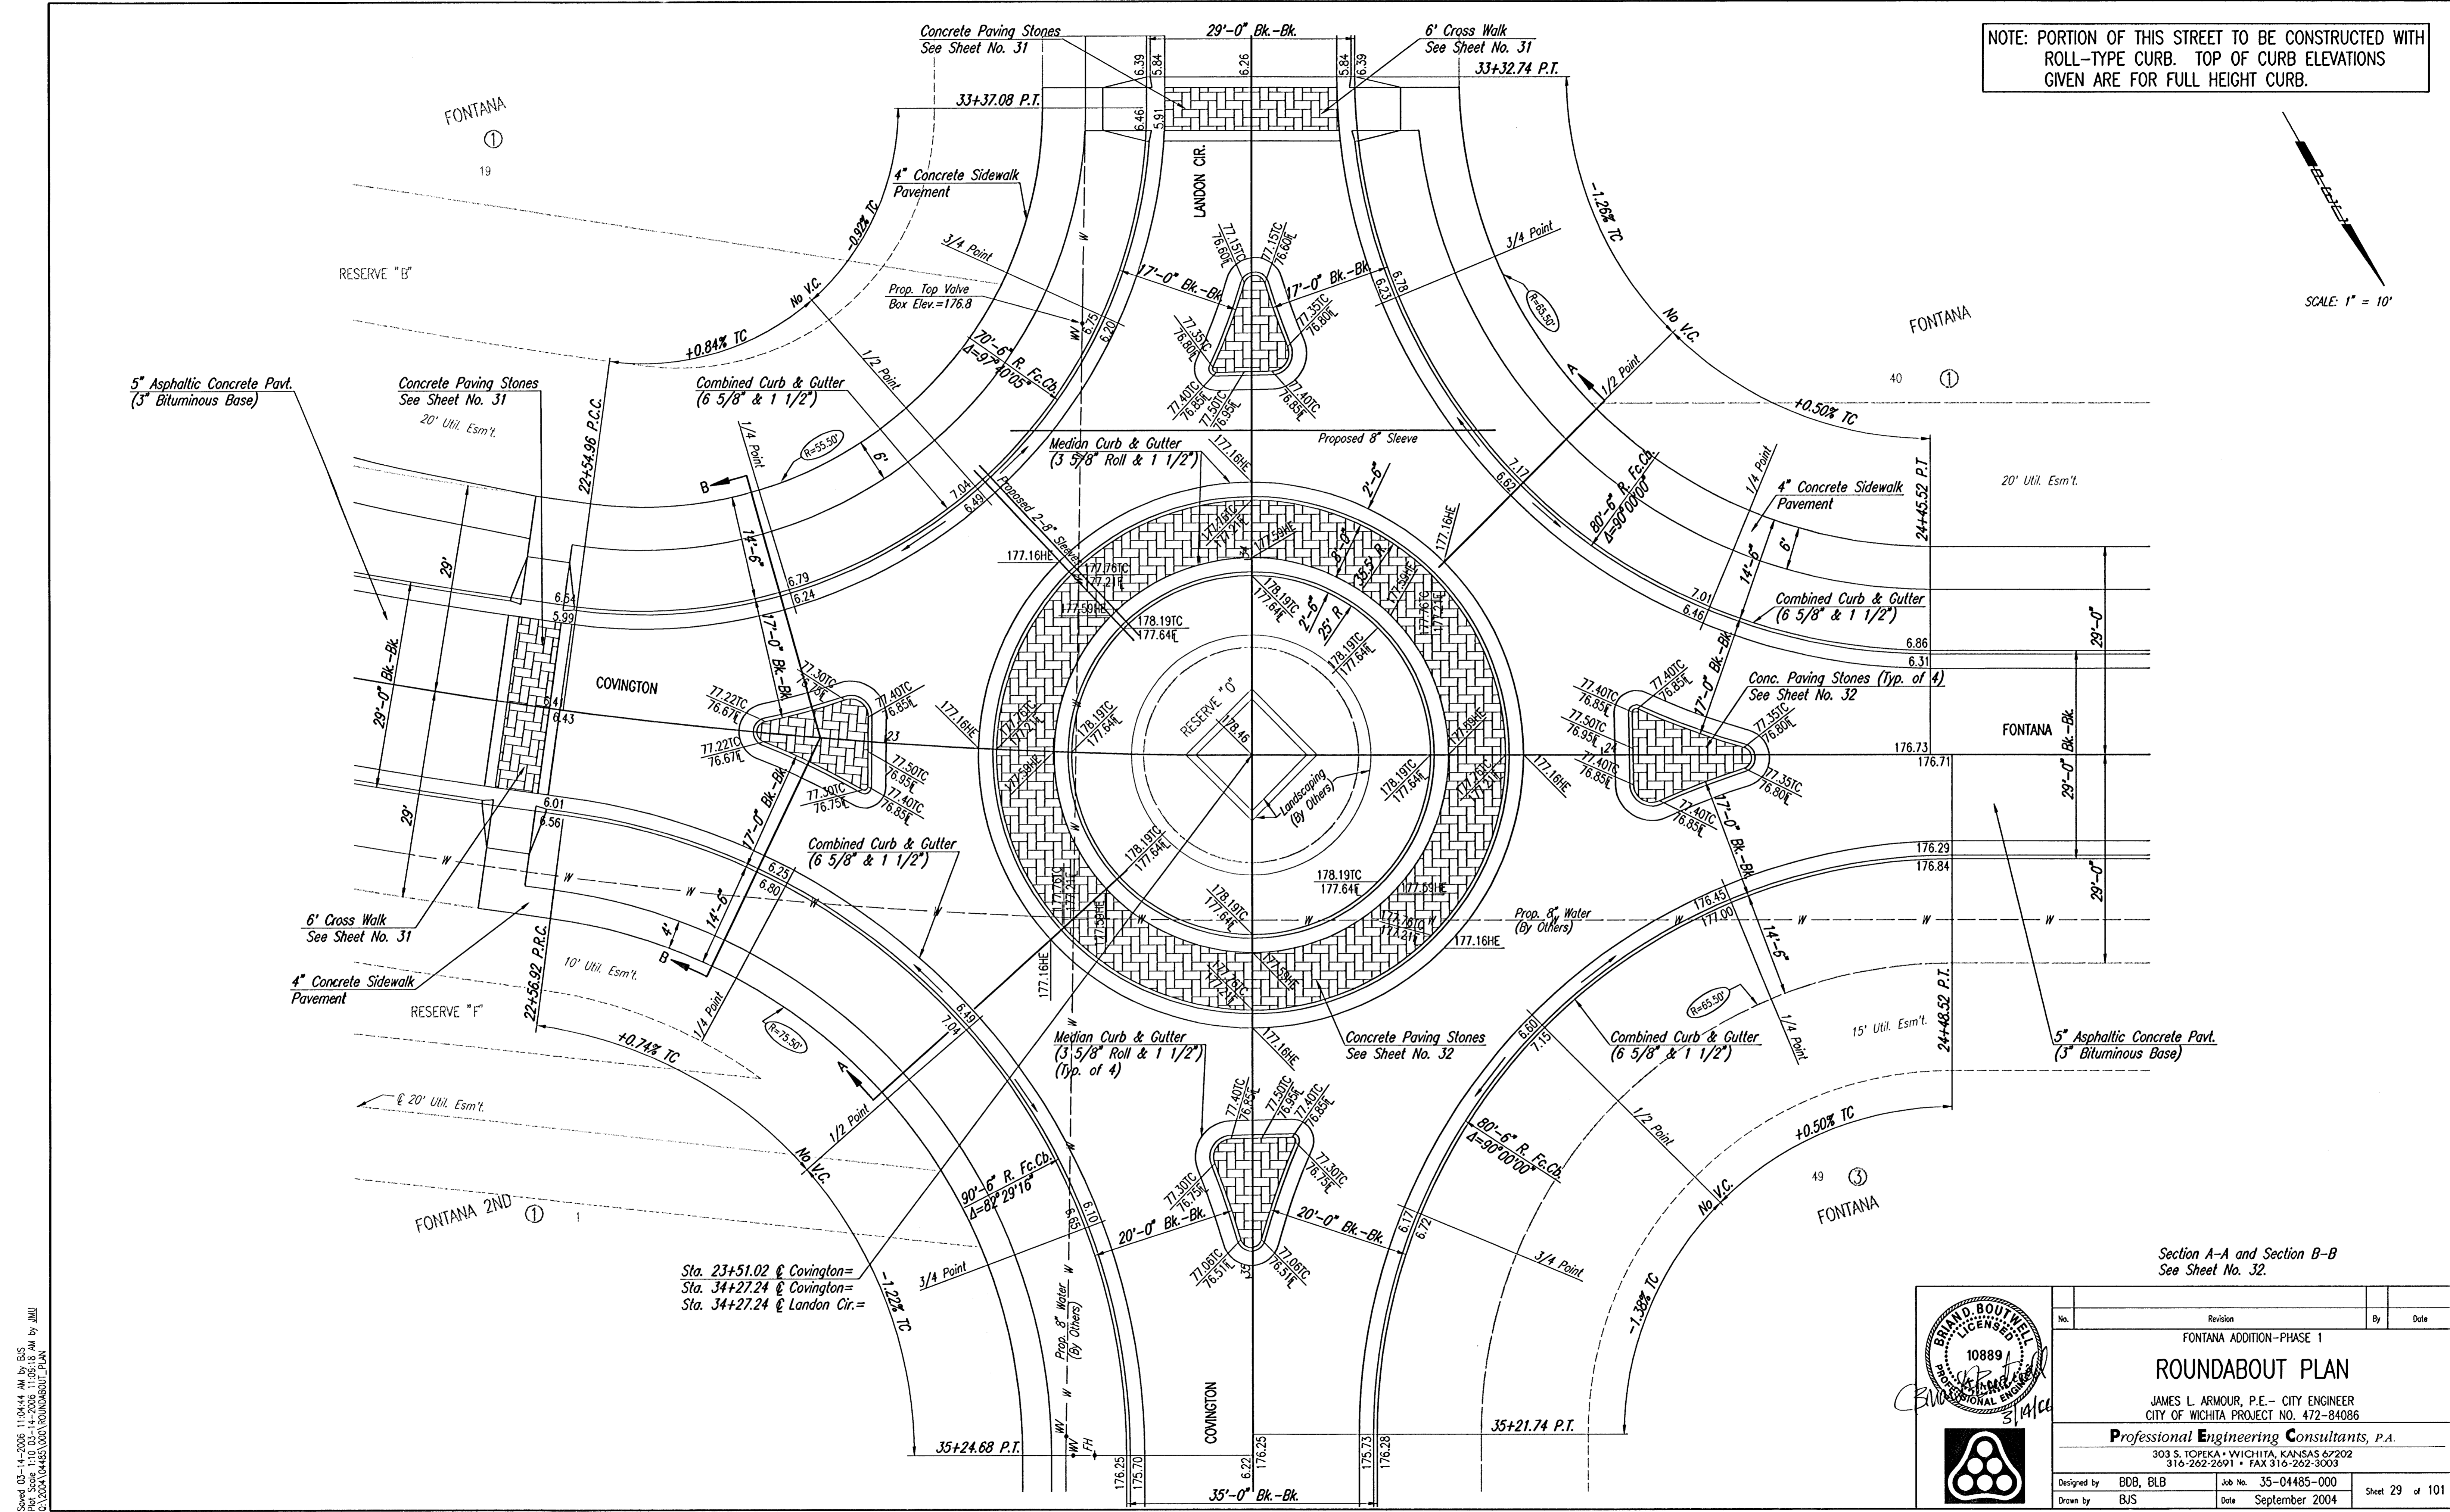

Sta. 23+51.02 @ Covington=
 Sta. 34+27.24 @ Covington=
 Sta. 34+27.24 @ Landon Cir.=

Section A-A and Section B-B
 See Sheet No. 32.

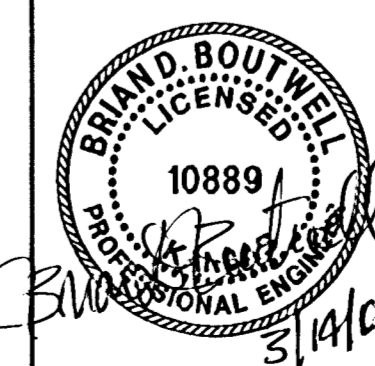

No.	Revision	By	Date
FONTANA ADDITION-PHASE 1			
ROUNDBOUT PLAN			
JAMES L. ARMOUR, P.E. - CITY ENGINEER CITY OF WICHITA PROJECT NO. 472-84086			
Professional Engineering Consultants, P.A. 303 S. TOPEKA • WICHITA, KANSAS 67202 316-262-2691 • FAX 316-262-3003			
Designed by	BDB, BLB	Job No.	35-04485-000
Drawn by	BJS	Date	September 2004
			Sheet 29 of 101

Saved: 03-14-2006 11:04:44 AM by BJS
 Plot Date: 11-10-03 11:05:18 AM by JMJ
 C:\2004\14485\1000\ROUNDBOUT.PLAN